

NOTE

- 1


HIP-TO-GABLE ROOF
- 2

DOUBLE-GLAZED ROOFLIGHT
- 3

TOP HUNG WINDOW
(TRANSLUCENT GLAZING AND 1.7M ABOVE FFL)
- 4

SASH WINDOW
(TRANSLUCENT GLAZING AND 1.7M ABOVE FFL)
- 5


FACED BRICK WALL

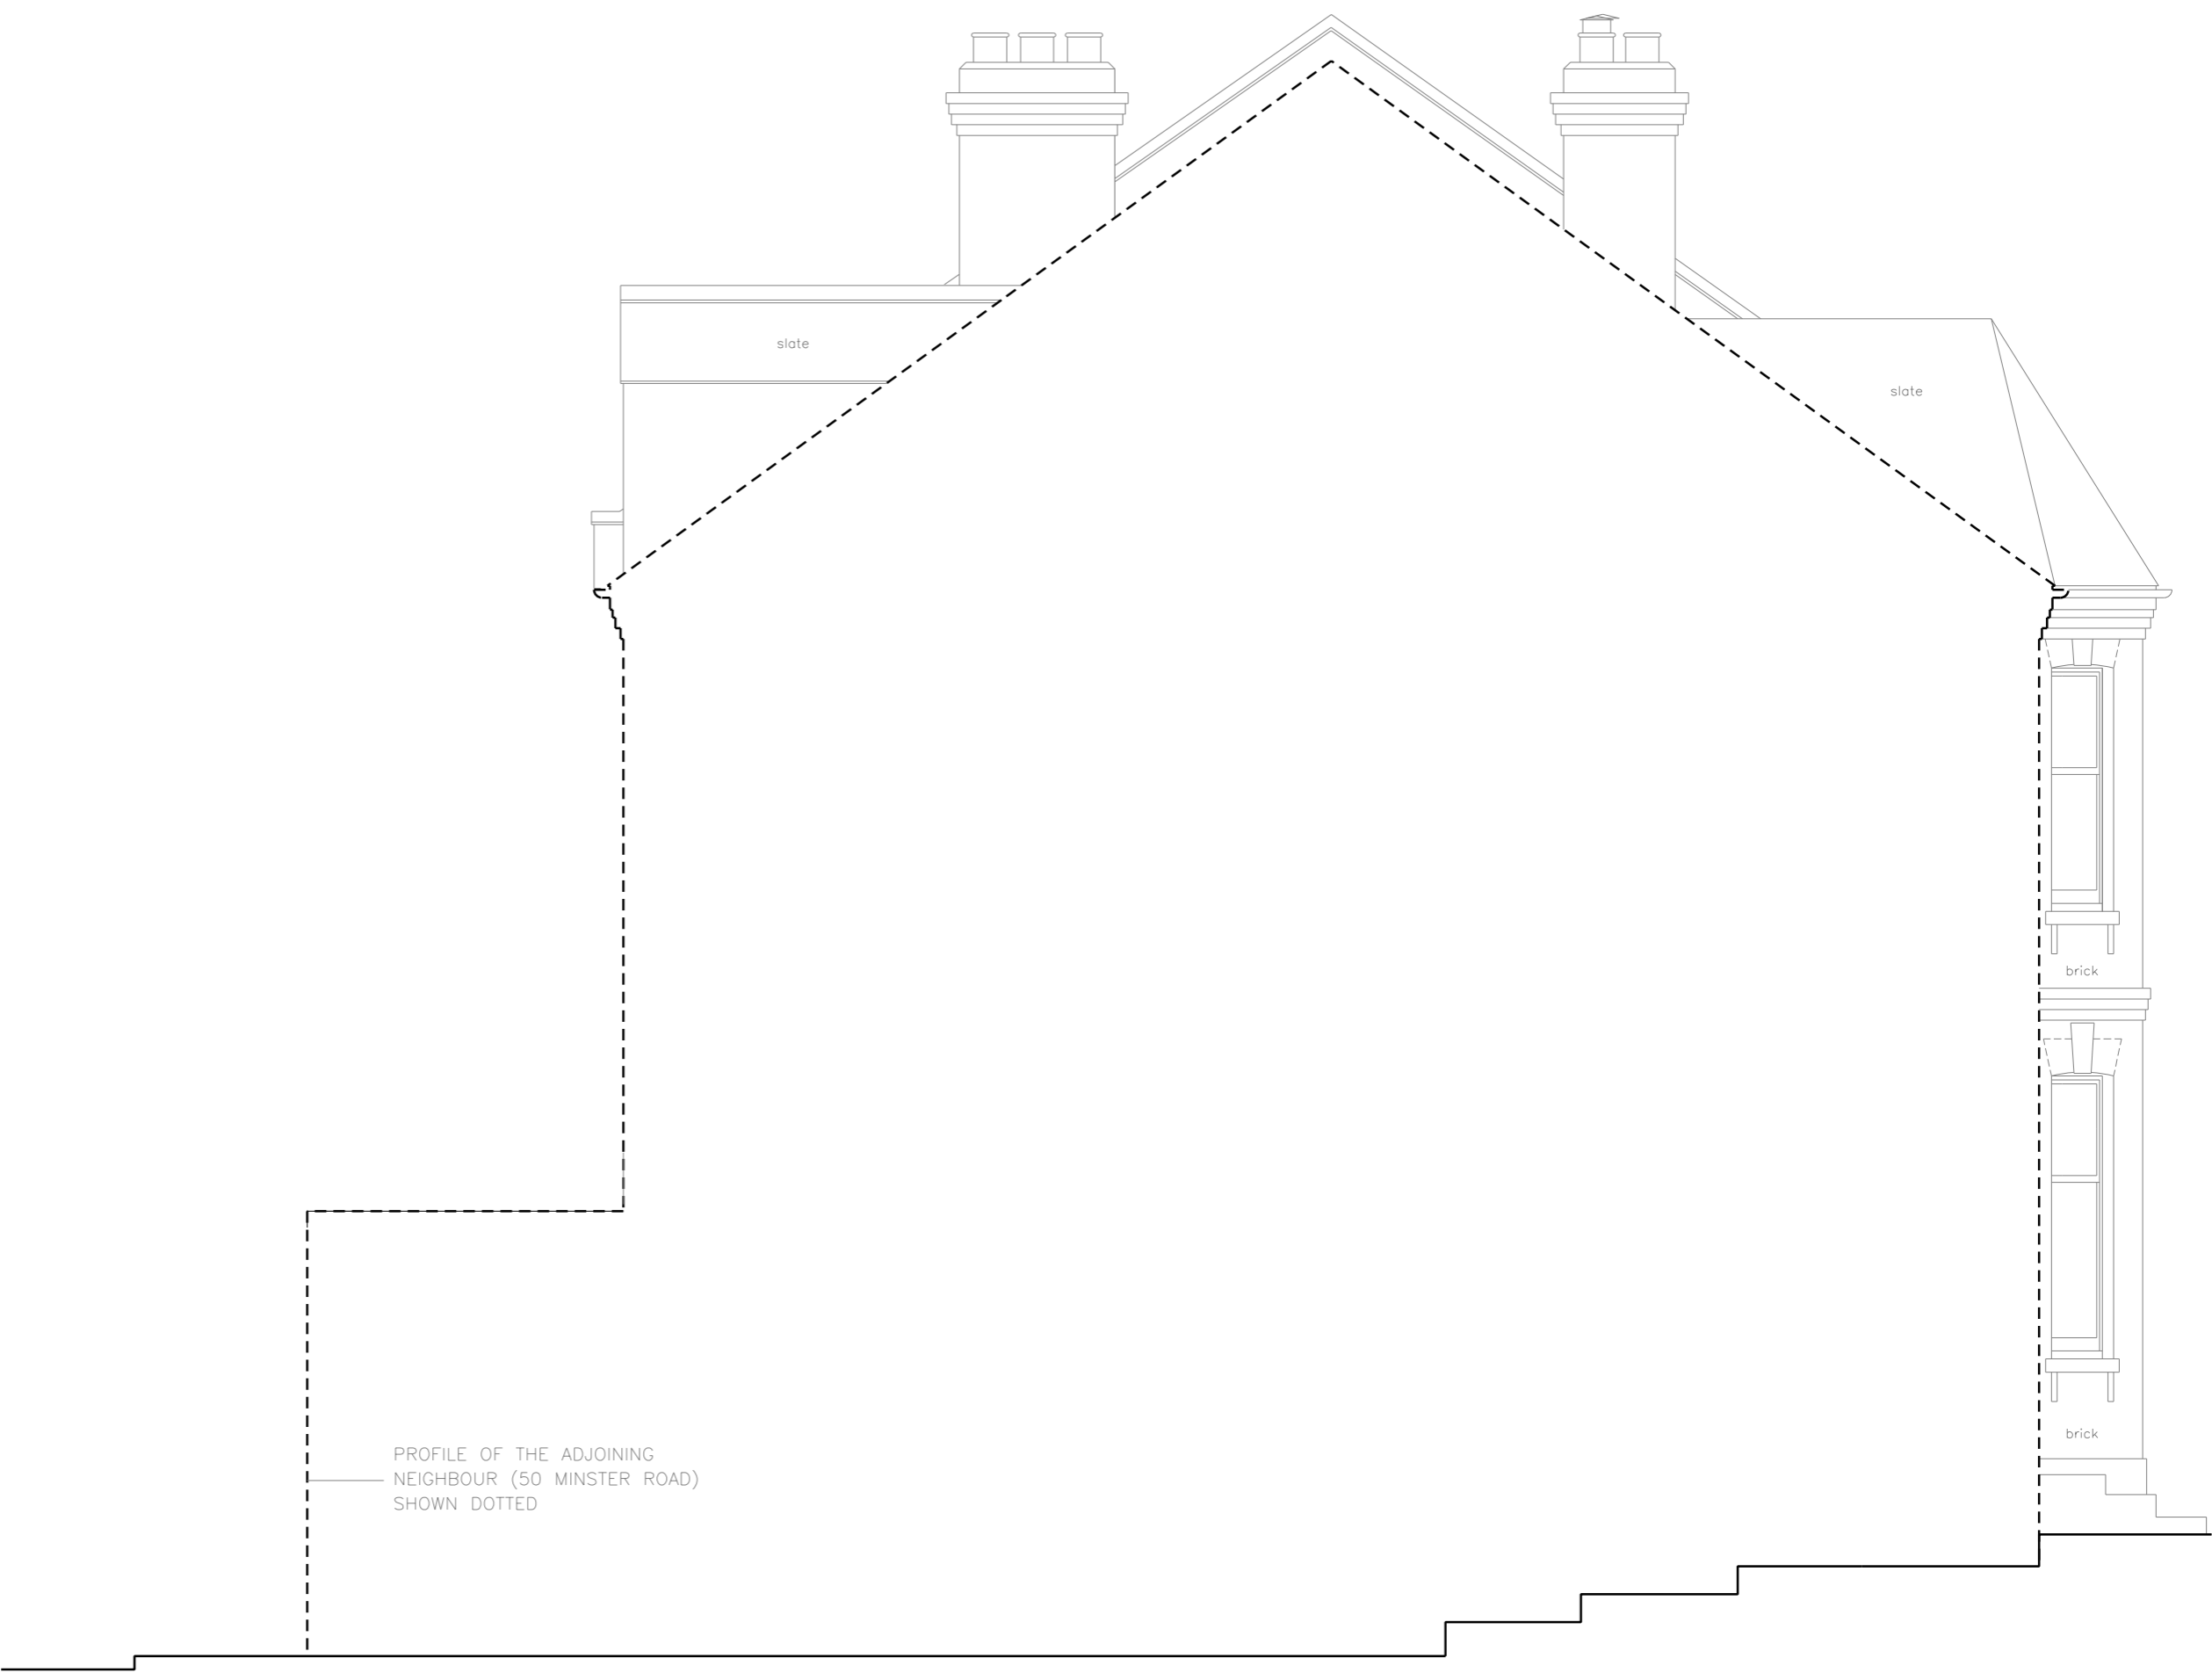

1 PROPOSED SIDE ELEVATION 2
- LOFT EXTENSION

| REVISION | | |
|----------|-------------|------------------------------------------------------------------------------------|
| - | 10 NOV 2017 | ISSUED FOR LAWFULNESS DEVELOPMENT CERTIFICATE (LOFT EXTENSION) - DRAFT |
| A | 04 DEC 2017 | ISSUED FOR LAWFULNESS DEVELOPMENT CERTIFICATE (LOFT EXTENSION) |
| B | 14 DEC 2017 | ISSUED FOR LAWFULNESS DEVELOPMENT CERTIFICATE (LOFT EXTENSION) - SCALE BAR REVISED |

NOTES:
- THIS IS A "SCHEME LEVEL DRAWING" AND IS INTENDED TO ILLUSTRATE THE GENERAL ARRANGEMENT OF THE PROJECT PROPOSALS FOR THE PURPOSE OF PLANNING APPLICATION
- THIS DRAWING MUST NOT BE USED FOR CONSTRUCTION
- DO NOT SCALE FROM THIS DRAWING
- ALL DIMENSIONS MUST BE VERIFIED FROM SITE

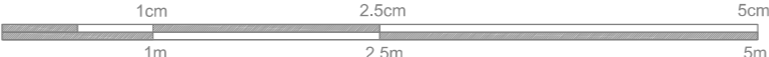

| | | |
|---------|------------------------------------------------------|-----------------|
| CLIENT | MR JONATHAN & CHARLOTTE AYRES | |
| PROJECT | 52 MINSTER ROAD LONDON NW2 3RE: LOFT EXTENSION | |
| TITLE | PROPOSED SIDE ELEVATION 2 | |
| DWG No | 1085.1_20.109_B | SCALE 1:50 @ A3 |

ERICA JONG ARCHITECTS
ARCHITECTURE DESIGN MANAGEMENT

48 Fairhazel Gardens London NW6 3SJ
T 0207 372 5768
E info@ericajongarchitects.com
www.ericajongarchitects.com