


NOTE


- 1HIP-TO-GABLE ROOF
- 2DOUBLE-GLAZED ROOFLIGHT
- 3TOP HUNG WINDOW (TRANSLUCENT GLAZING AND 1.7M ABOVE FFL)
- 4SASH WINDOW (TRANSLUCENT GLAZING AND 1.7M ABOVE FFL)
- 5FACED BRICK WALL

1 PROPOSED SECTION A-A
- LOFT EXTENSION

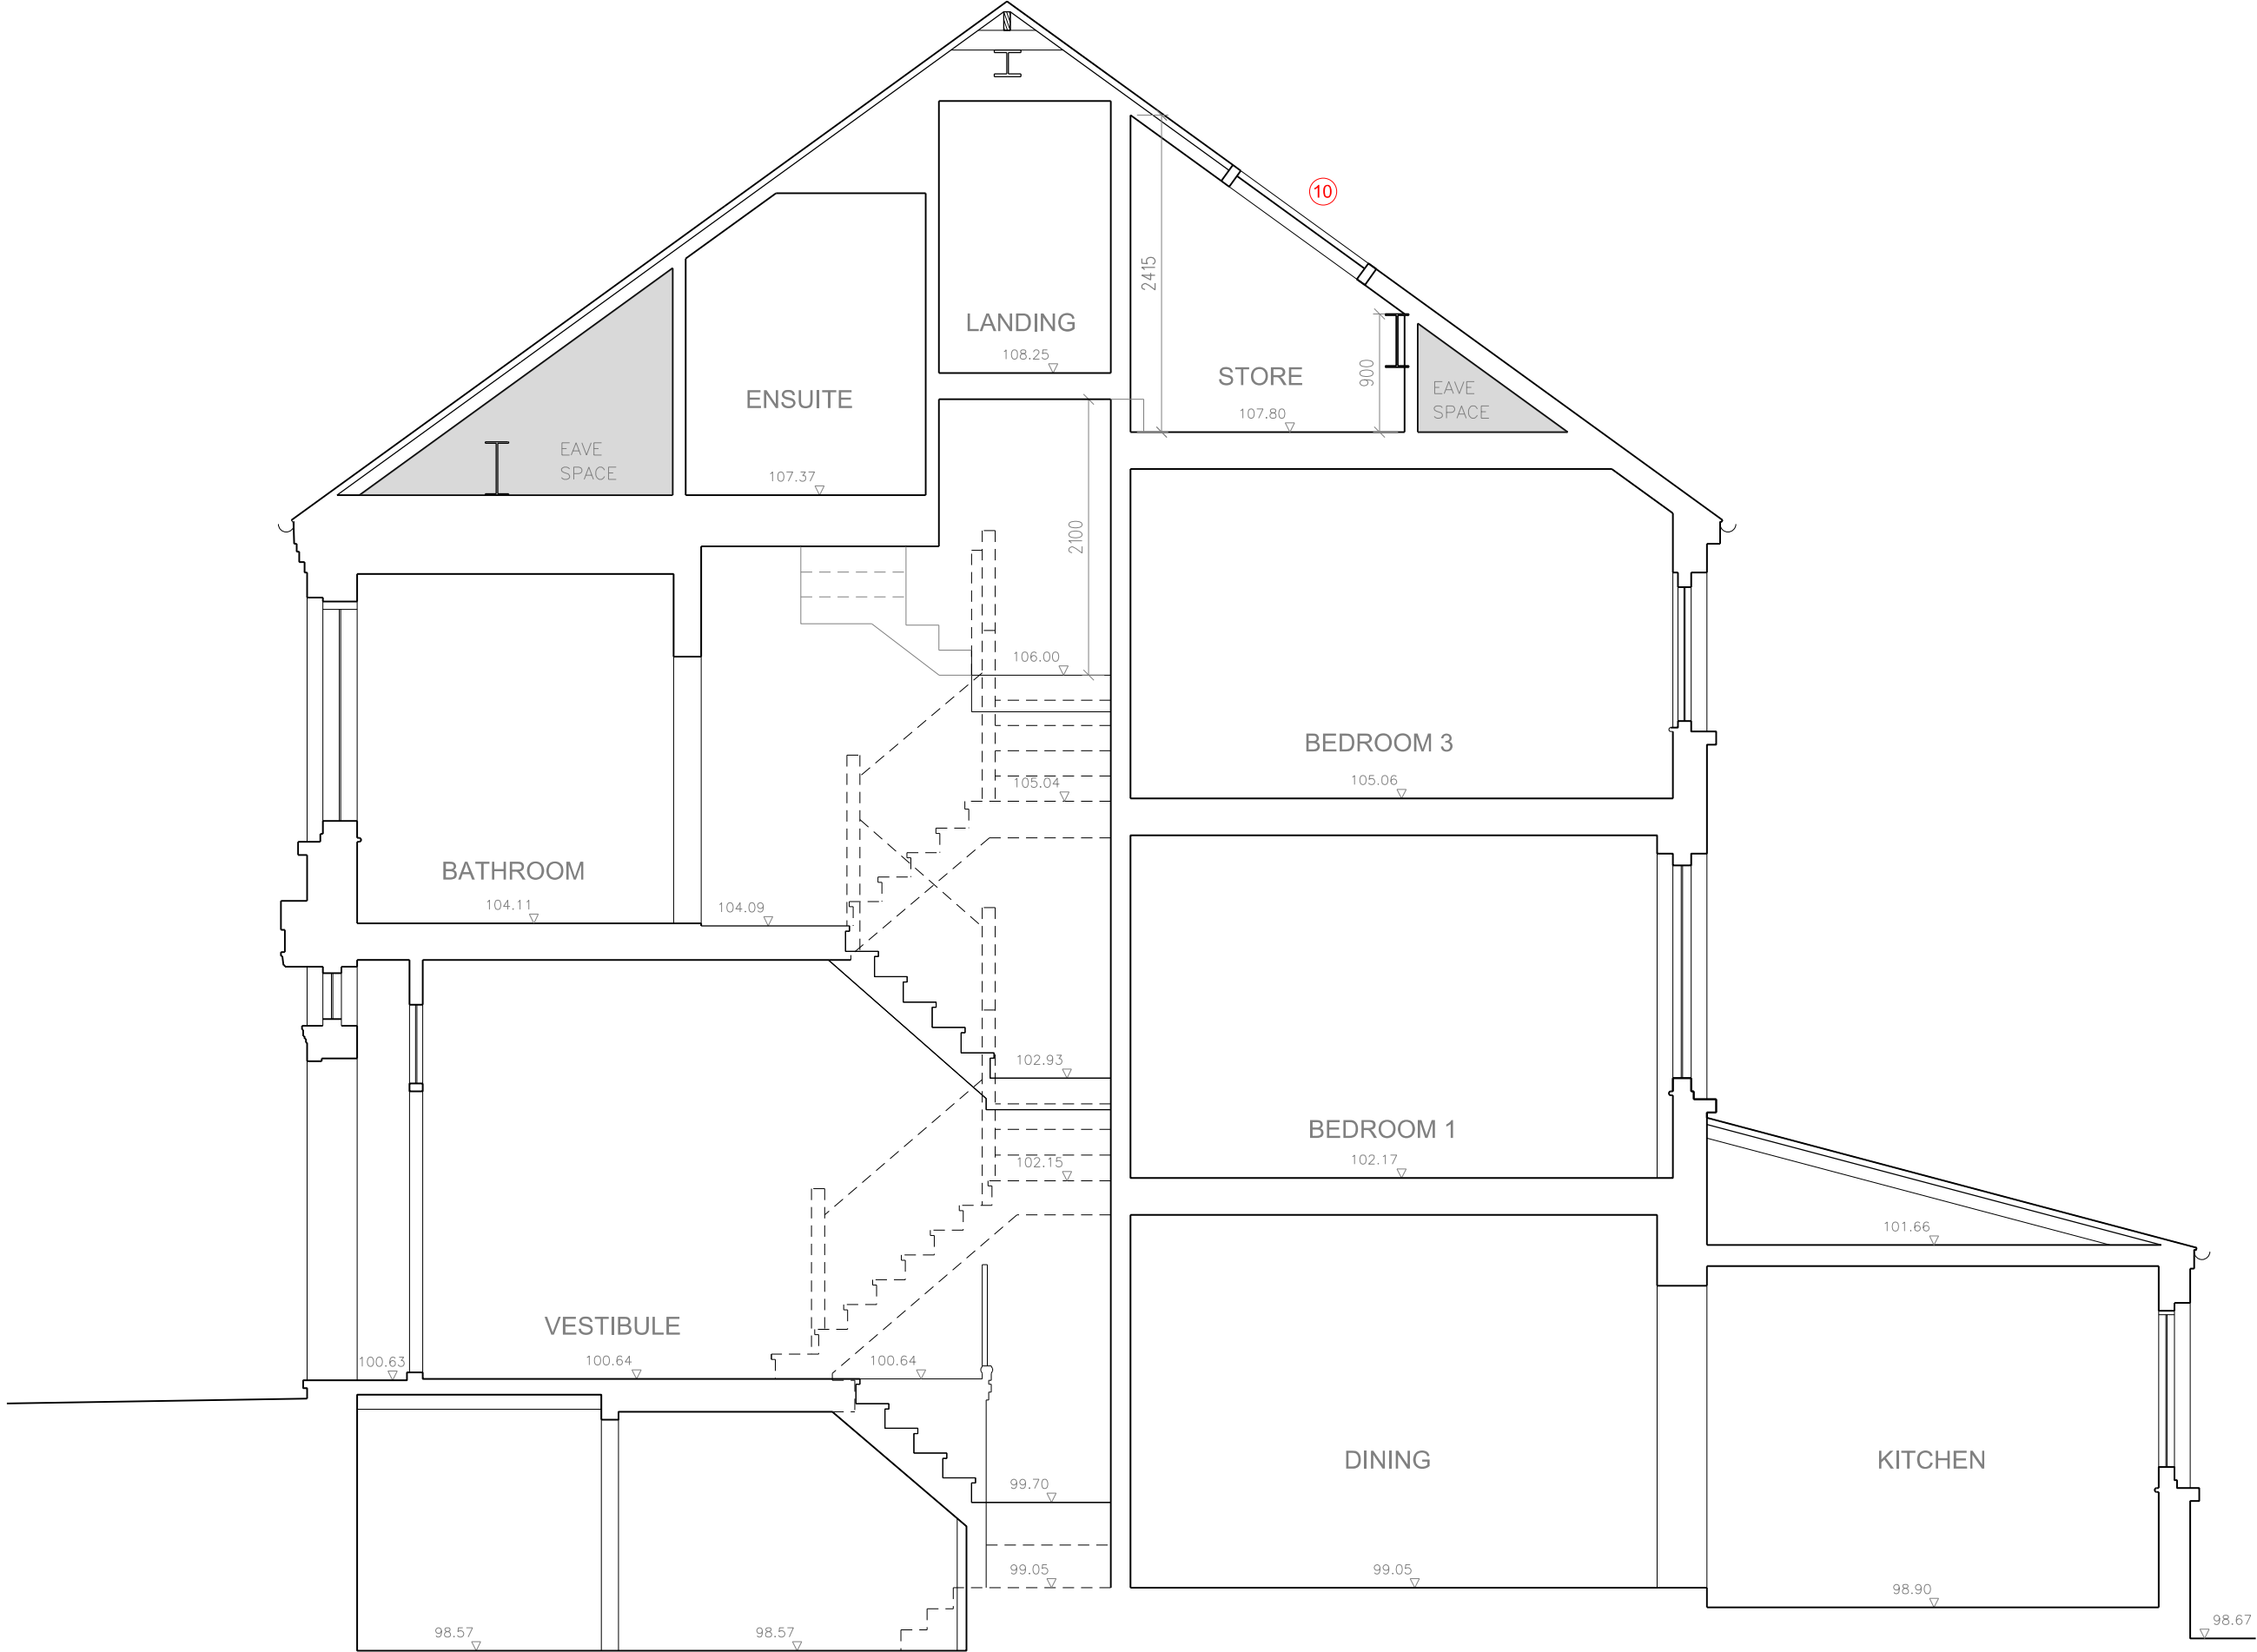

REVISION		
-	10 NOV 2017	ISSUED FOR LAWFULNESS DEVELOPMENT CERTIFICATE (LOFT EXTENSION) - DRAFT
A	04 DEC 2017	ISSUED FOR LAWFULNESS DEVELOPMENT CERTIFICATE (LOFT EXTENSION)
B	14 DEC 2017	ISSUED FOR LAWFULNESS DEVELOPMENT CERTIFICATE (LOFT EXTENSION) - SCALE BAR REVISED

NOTES:
- THIS IS A "SCHEME LEVEL DRAWING" AND IS INTENDED TO ILLUSTRATE THE GENERAL ARRANGEMENT OF THE PROJECT PROPOSALS FOR THE PURPOSE OF PLANNING APPLICATION
- THIS DRAWING MUST NOT BE USED FOR CONSTRUCTION
- DO NOT SCALE FROM THIS DRAWING
- ALL DIMENSIONS MUST BE VERIFIED FROM SITE

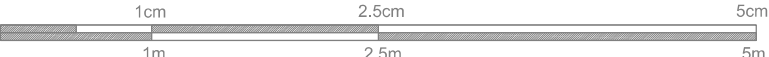

CLIENT	MR JONATHAN & CHARLOTTE AYRES	
PROJECT	52 MINSTER ROAD LONDON NW2 3RE: LOFT EXTENSION	
TITLE	PROPOSED SECTION A-A	
DWG No	1085.1 20.110 B	SCALE 1:50 @ A3

ERICA JONG ARCHITECTS
ARCHITECTURE DESIGN MANAGEMENT

48 Fairhazel Gardens London NW6 3SJ
T [0]207 372 5768
E info@ericajongarchitects.com
www.ericajongarchitects.com