



PLAN
SCALE 1:250

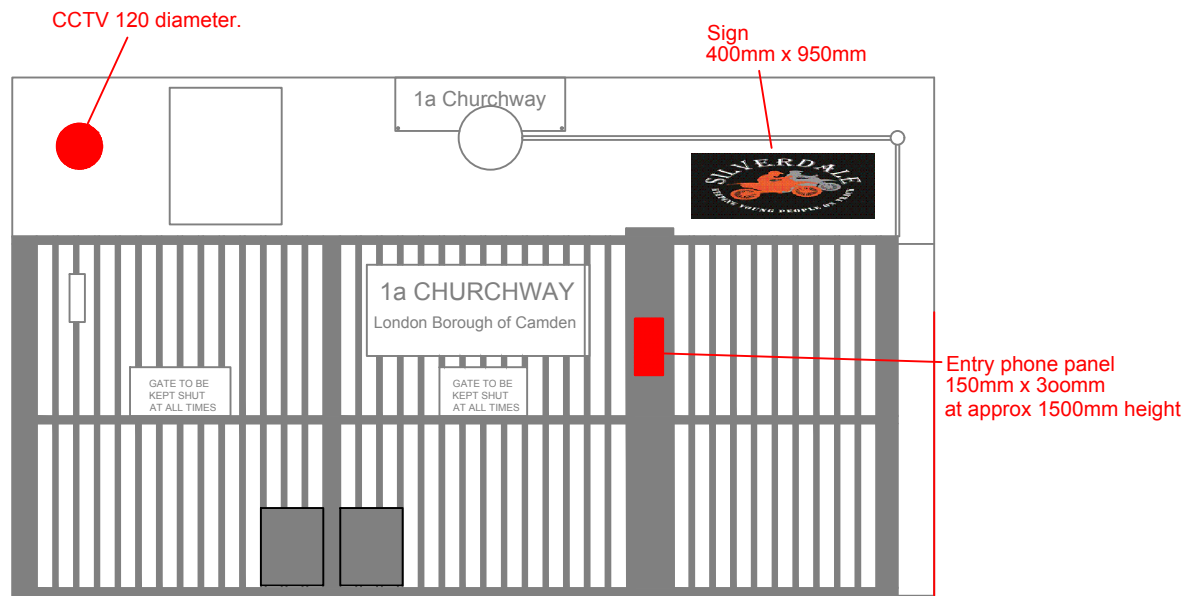

ELEVATION A-A
SCALE 1:40

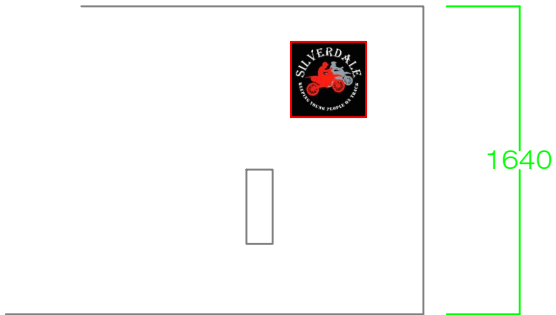

ELEVATION B-B
SCALE 1:40

Rev	Amendment Details	Date	By
<div><div> Camden FINANCE DIRECTORATE</div><div>Project and Consultancy Services Strategy and Projects Team 302 Town Hall Extension Argyle Street London WC1H 8NG CAD Manager: C O'Neill E: christina.oneill@camden.gov.uk T: 020 7974 1870</div><div> INVESTOR IN PEOPLE</div></div>			
Property: 1A Church Way			
Floor: Basement			
Drawing Title: Proposed signage			
Drawn by: CON	Checked by: GW	Date: 20/12/12	Paper Size: A3
Drawing No: 17-12-06-CW-B-P			Rev: 0