



PLAN
SCALE 1:250

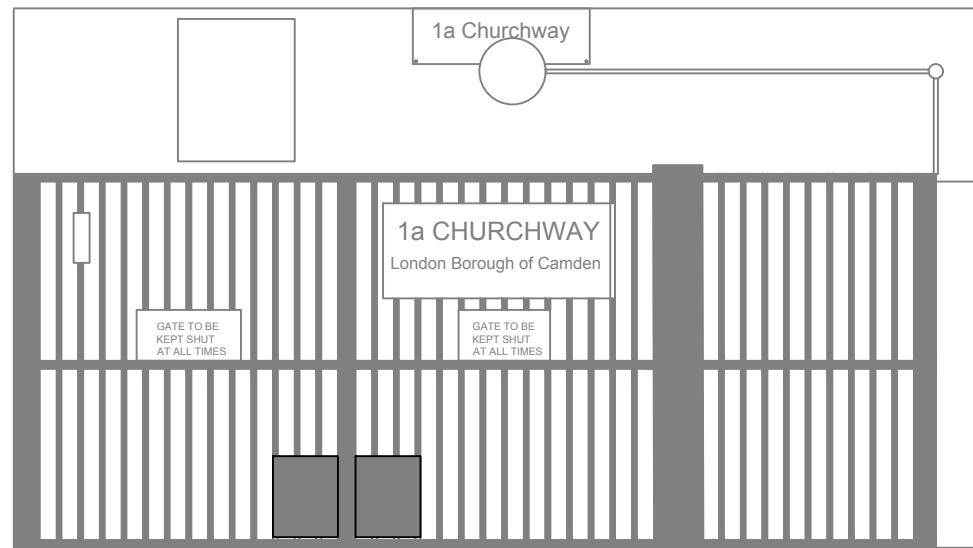

ELEVATION A-A
SCALE 1:40

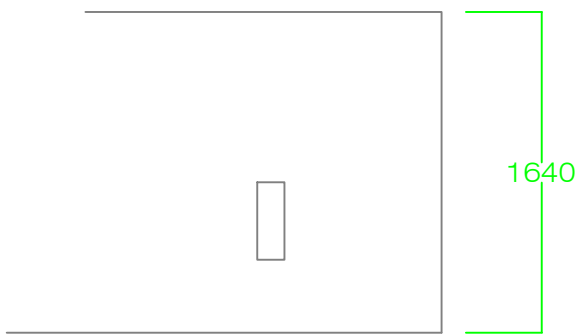

ELEVATION B-B
SCALE 1:40

Rev	Amendment Details	Date	By
-----	-------------------	------	----



Camden
FINANCE DIRECTORATE

Project and Consultancy Services
Strategy and Projects Team
302 Town Hall Extension
Argyle Street
London WC1H 8NG
CAD Manager: C O'Neill
E: christina.oneill@camden.gov.uk
T: 020 7974 1870



INVESTOR IN PEOPLE

Property:

1A Church Way

Floor:

Basement

Drawing Title:

Existing

Drawn by:	Checked by:	Date:	Paper Size:	Scale:
CON	GW	20/12/12	A3	

Drawing No:	Rev:
17-11-13-CW-B-E	0