
			Revision	Date	Comments	Drawing Title
			P01		Minor changes on details	Drawing nue
			P02	27.01.2017		Proposed - Se
			P03	24.02.2017	Minor changes to add PV panels	
	This drawing is copyright. This drawing is the property of Gianni Botsford Architects Ltd. It may not be copied or disclosed to any third party without the permission of Gianni Botsford Architects Ltd.	The contractor shall submit full-size setting out drawings based on information provided in the drawings and specifications to the architect for comment without which manufacture shall not commence.				
						Client
						SPENCER BA
						SPENCER DA
	All dimensions are to be checked on site before any work proceeds. Do not scale this drawing but use only figured dimensions. Any errors or omissions are to be reported to the architect immediately.	This drawing is to be read in conjunction with all the relevant consultants' and/or specialists' drawings/documents and any discrepancies or variations are to be notified to the Architect before work commences.				Dealerat
						Project
1						13A Pond Stre
1						ISA FOIld Sile

1:1 Scale at A3

10 cm

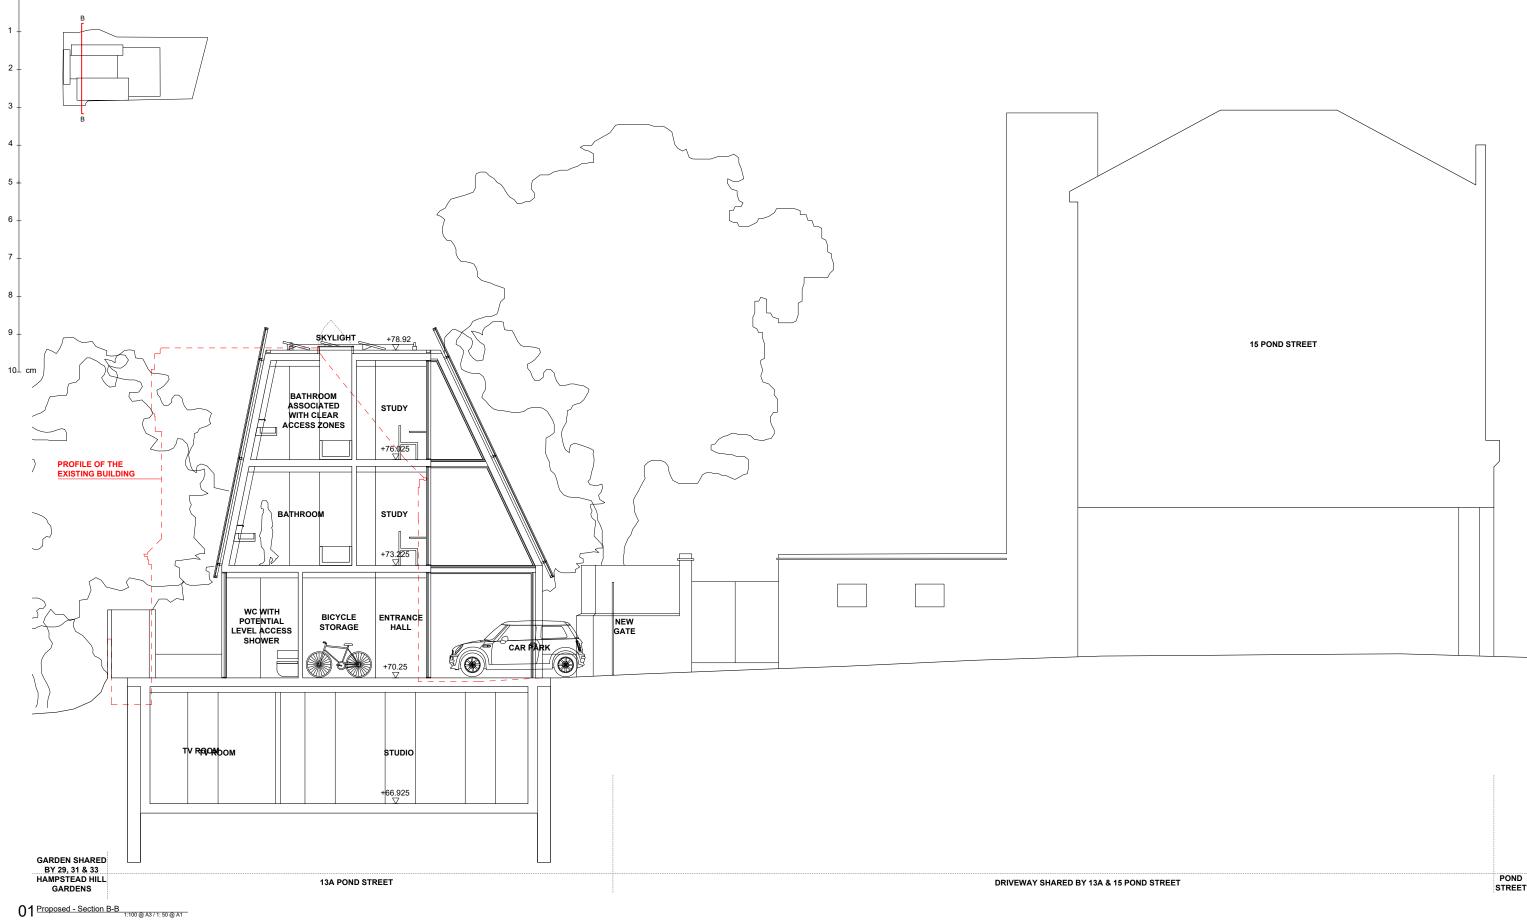

		STREET

itle	Project	Scale	Drawing Number	Revision
- Section B-B	201	1:50 @ A1 1:100 @ A3	PLANNING	P03
	Date	Drawn By	201 221	
BAYLIN	25.05.2016	нт	201 221	
Street, London, NW3 2PN	83-84 Berwick St London W1F 8TS, UK T 0044 (0)20 7434 2277 info@giannibotsford.com		Gianni Botsford Architects	