
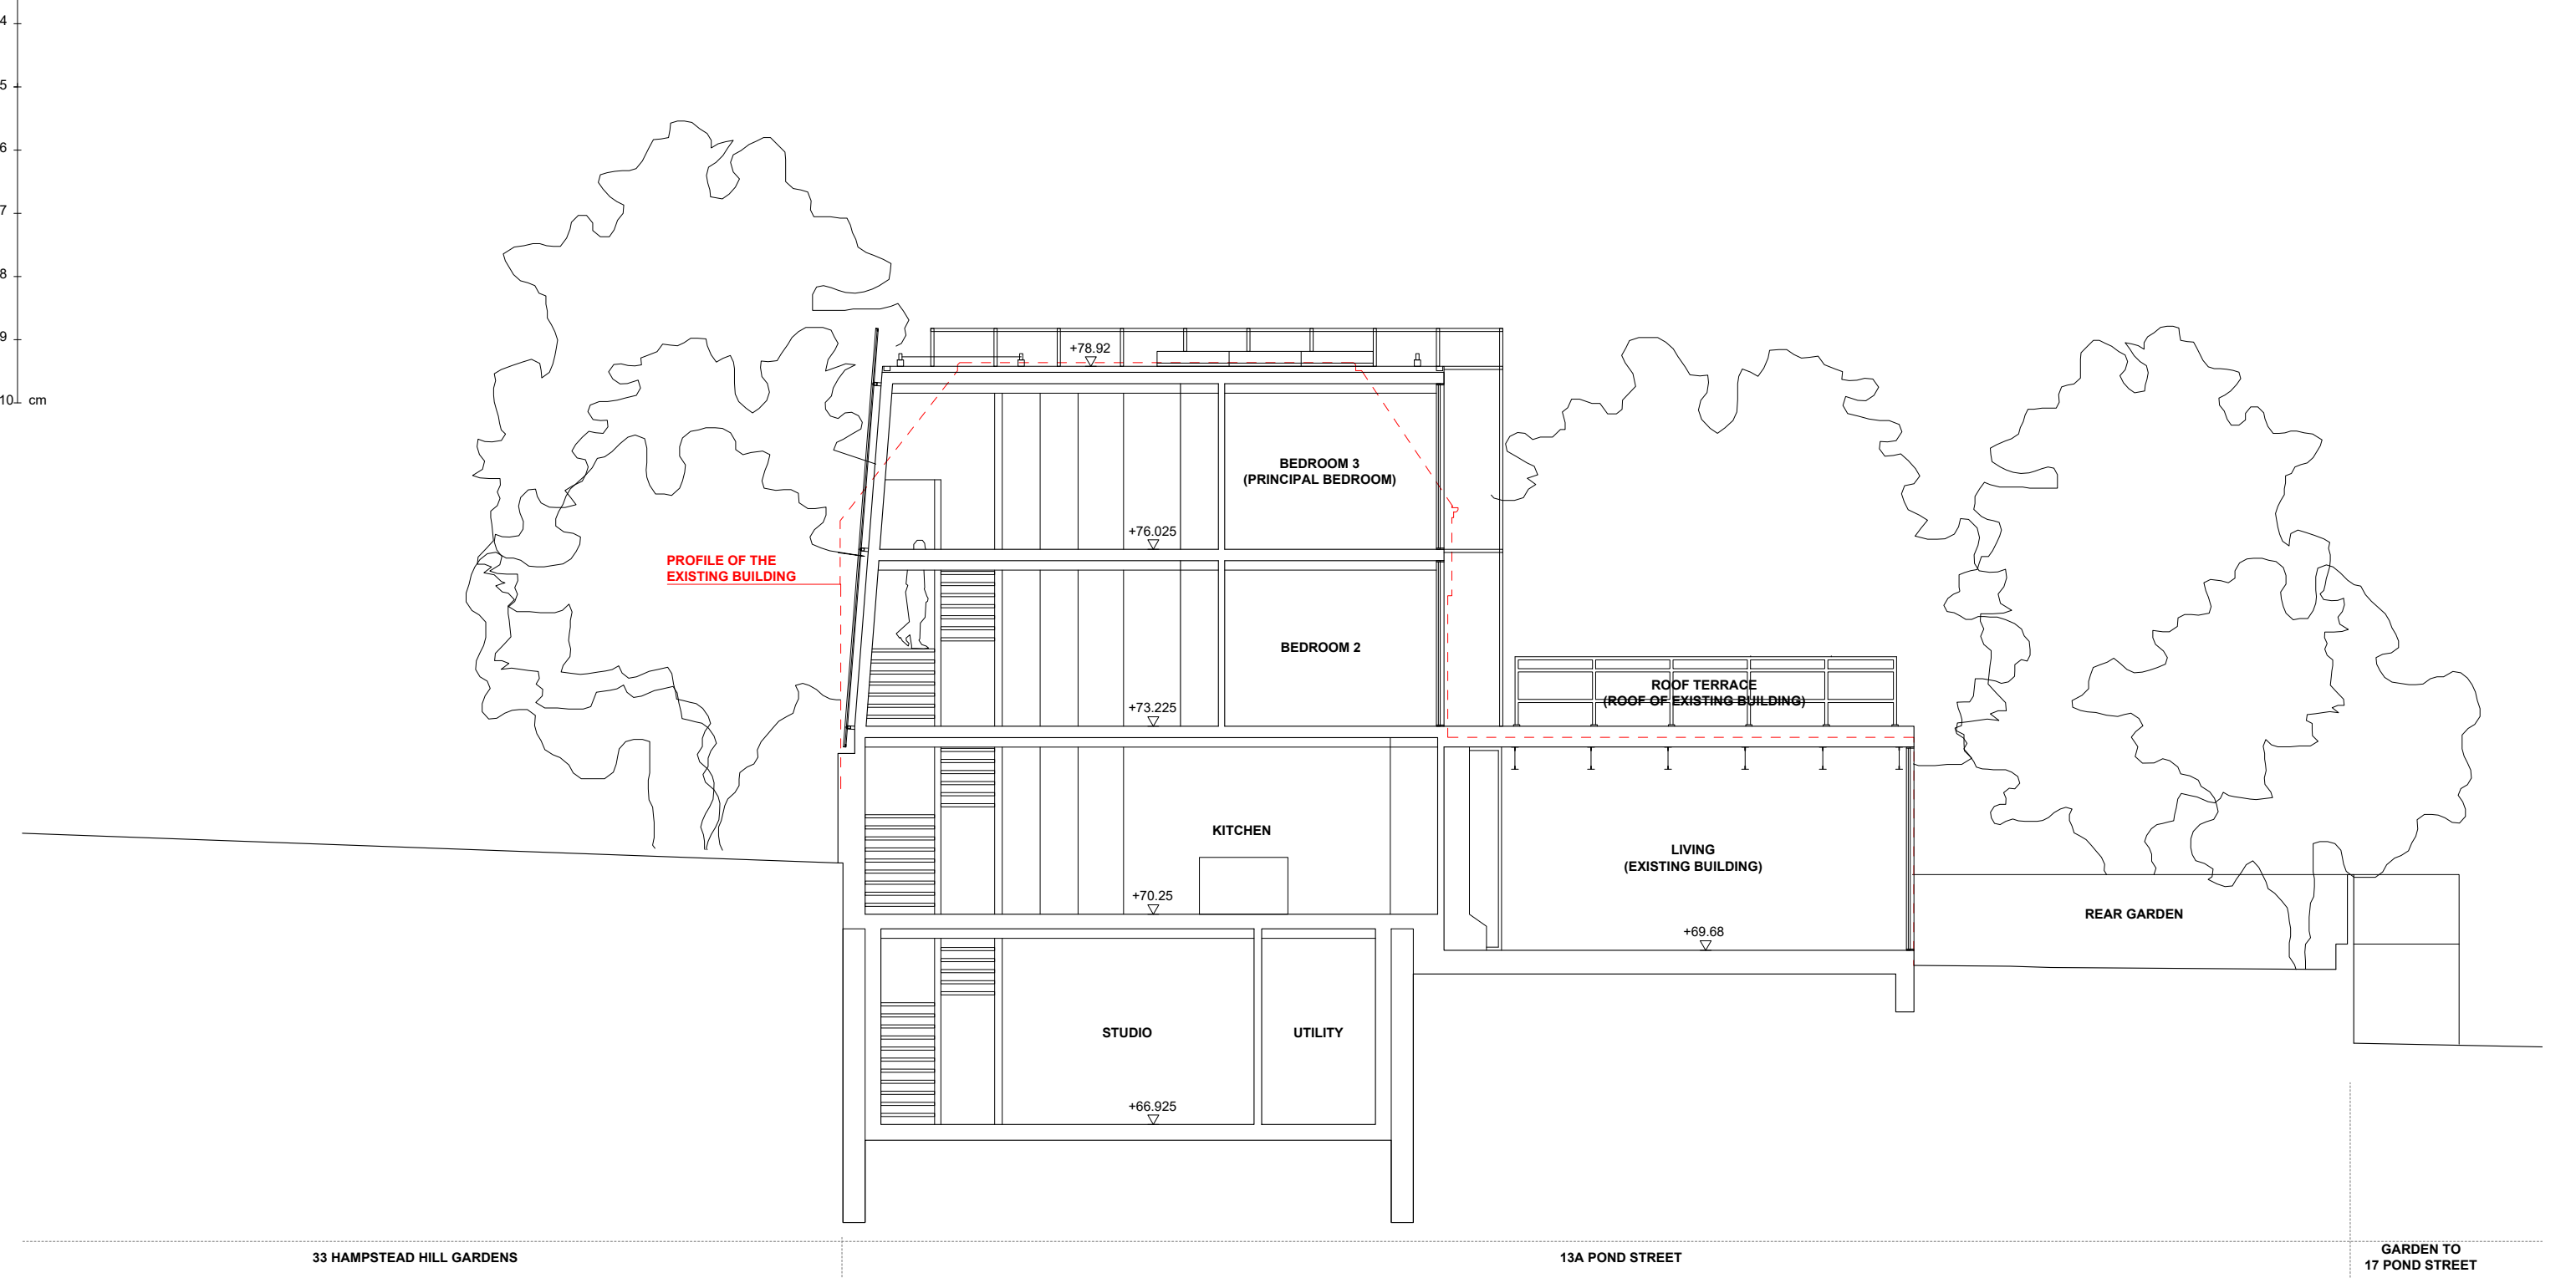


1:1 Scale at A3
0 1 2 3 4 5 6 7 8 9 10 cm

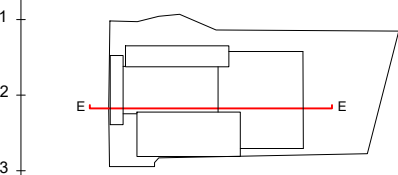

33 HAMPSTEAD HILL GARDENS

13A POND STREET

GARDEN TO
17 POND STREET

01 Proposed - Section E-E
1:100 @ A3 / 1:50 @ A1

Revision	Date	Comments	Drawing Title	Project	Scale	Drawing Number	Revision
P01	29.11.2016	Minor changes on details	Proposed - Section E-E	201	1:50 @ A1 1:100 @ A3	PLANNING	P03
P02	27.01.2017	Minor changes according to piling position					
P03	24.02.2017	Minor changes to add PV panels					
<p>This drawing is copyright. This drawing is the property of Gianni Botsford Architects Ltd. It may not be copied or disclosed to any third party without the permission of Gianni Botsford Architects Ltd.</p> <p>The contractor shall submit full-size setting out drawings based on information provided in the drawings and specifications to the architect for comment without which manufacture shall not commence.</p>			Client	Date	Drawn By	201 224	
<p>All dimensions are to be checked on site before any work proceeds. Do not scale this drawing but use only figured dimensions. Any errors or omissions are to be reported to the architect immediately.</p> <p>This drawing is to be read in conjunction with all the relevant consultants' and/or specialists' drawings/documents and any discrepancies or variations are to be notified to the Architect before work commences.</p>			SPENCER BAYLIN	25.05.2016	HT		
			Project	83-84 Berwick St London W1F 8TS, UK T 0044 (0)20 7434 2277 info@giannibotsford.com		Gianni Botsford Architects	
			13A Pond Street, London, NW3 2PN				