

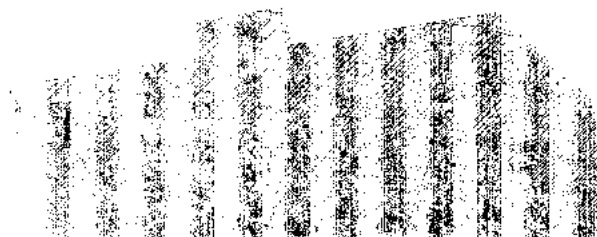
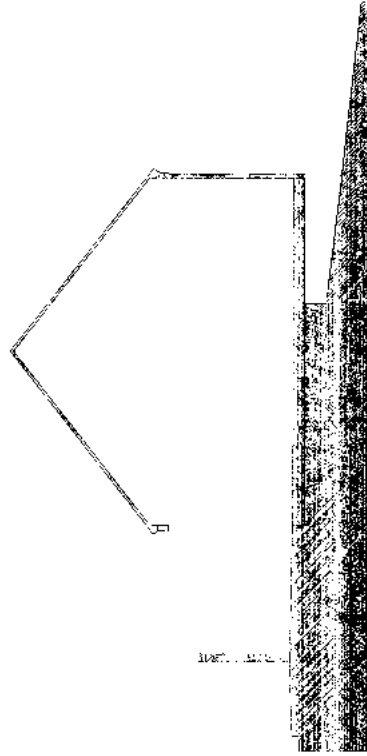


[illegible]

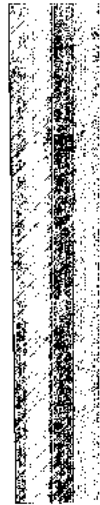

1024
 It is of the same construction with the above drawings
 showing an additional
 detail of the
 construction of the
 foundation of the
 structure.

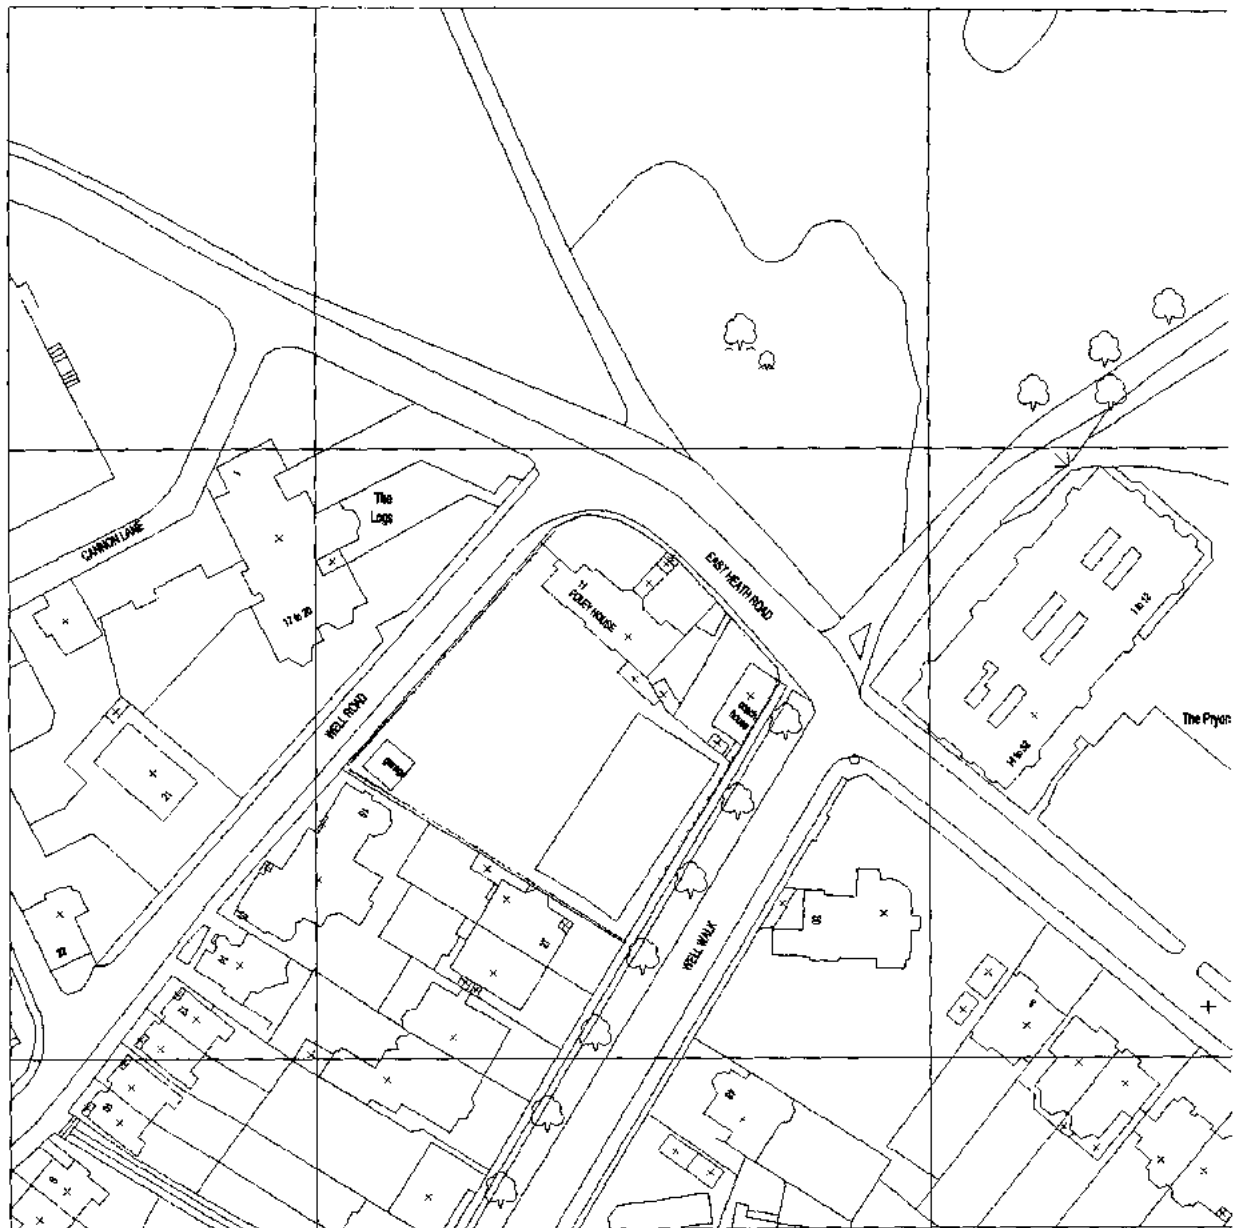

508 FOLEY HOUSE

LOCATION PLAN

Mark Livingston Architects

0208 987 2770


SCALE 1:1000

508/LOC

JUNE 2009

17A Devonshire Mews W4 2HA


m.livingston@btconnect.com

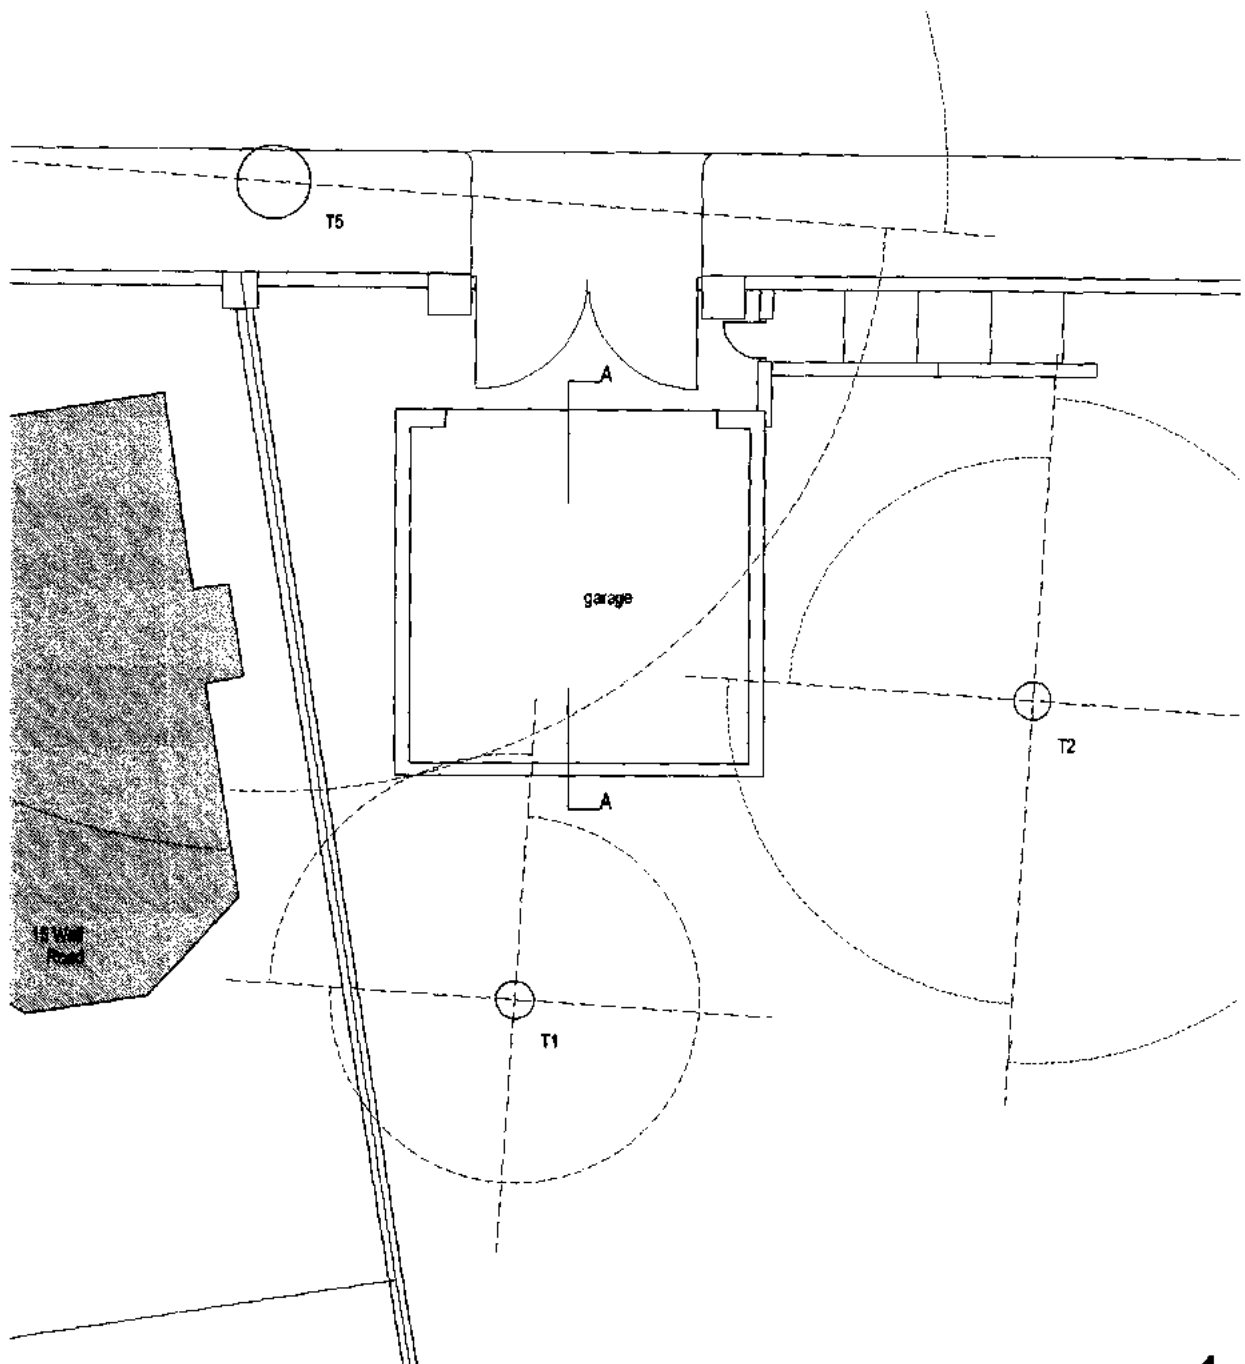

4 Jun 2008 /A4

EXISTING GARAGE, FOLEY HOUSE
GROUND FLOOR PLAN
Mark Livingston Architects
020 8987 2770 m.livingston@btconnect.com

508/100/1
1:100
17A Devonshire Mews W4 2HA
JUNE 2008

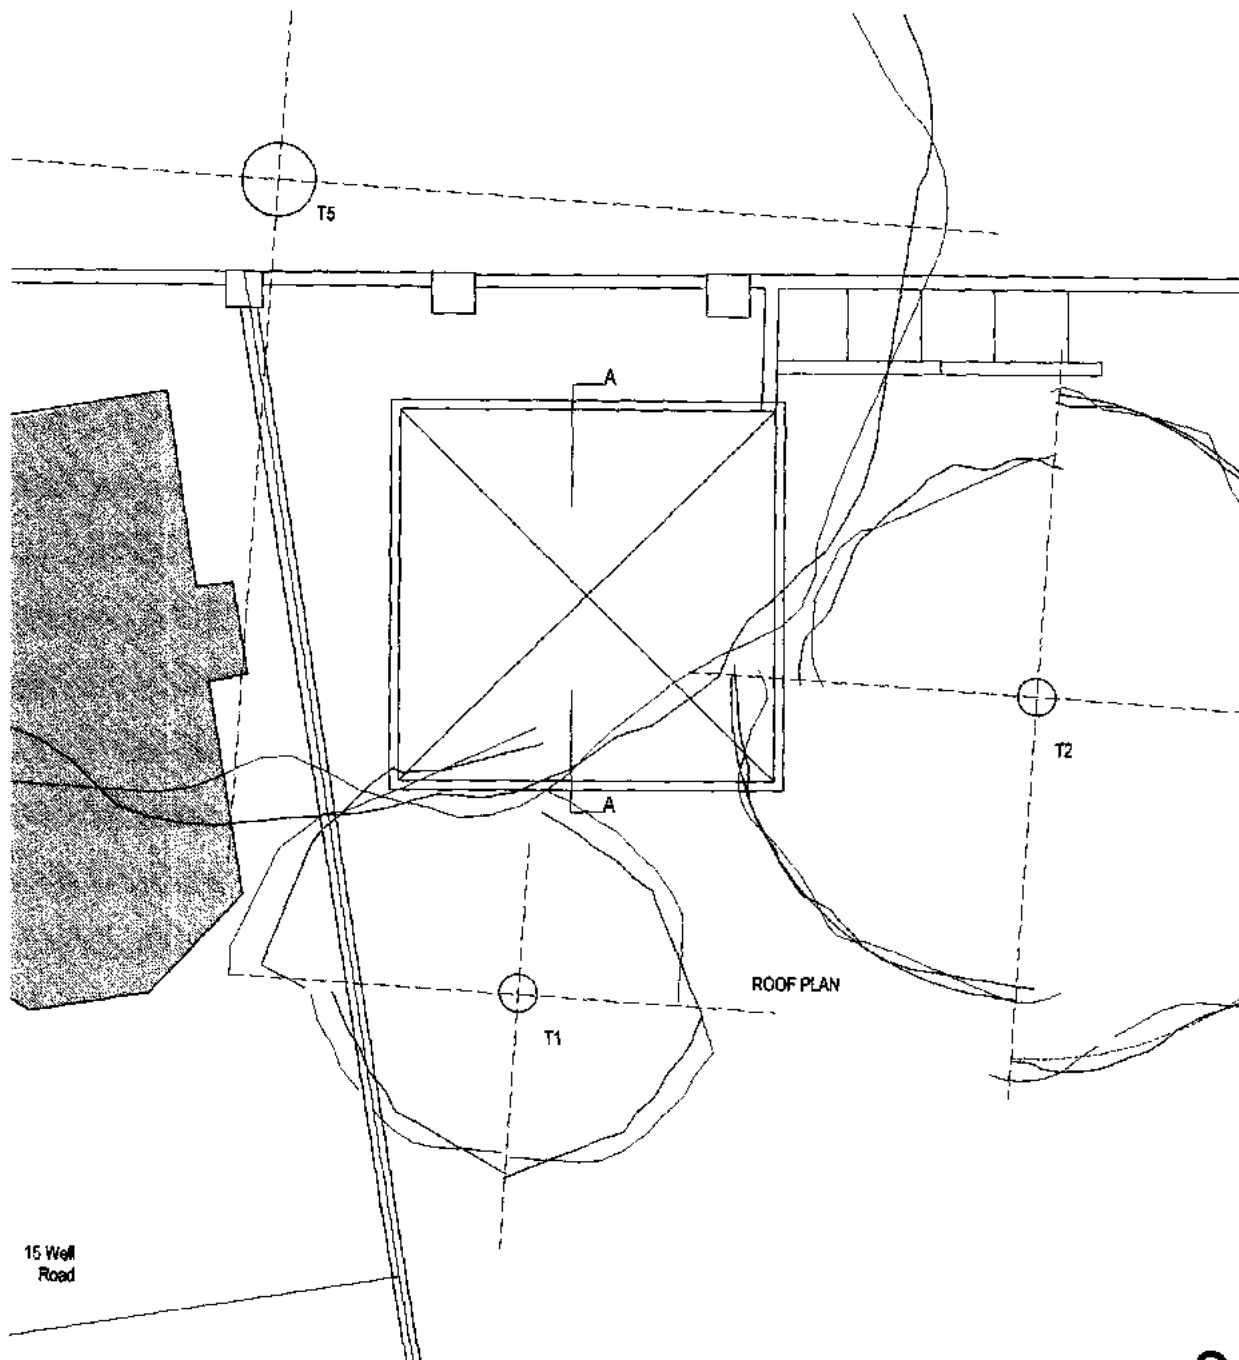


2

4 Jun 2009 /A4

EXISTING GARAGE, FOLEY HOUSE
ROOF PLAN
Mark Livingston Architects
020 8987 2770 m.livingston@btconnect.com

508/100/2
1:100
17A Devonshire Mews W4 2HA
JUNE 2008

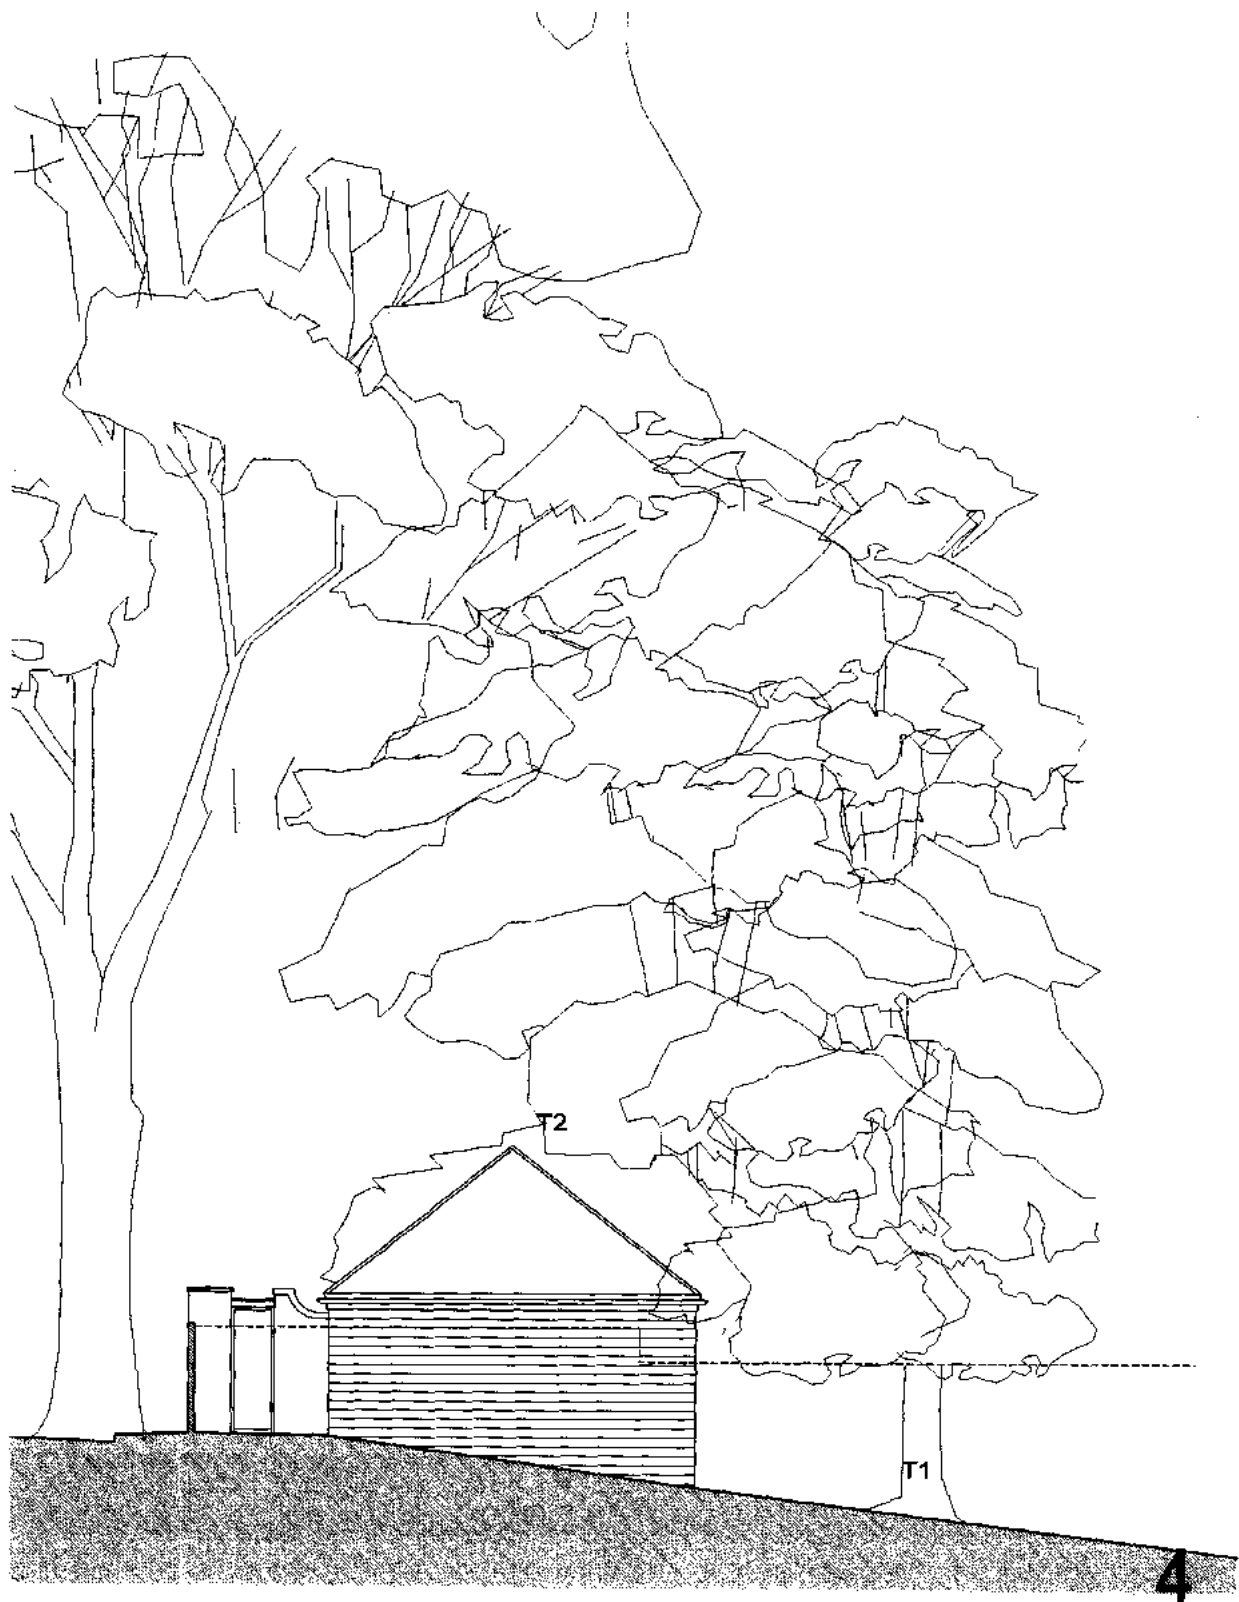

3 Jun 2009 /A4

EXISTING GARAGE, FOLEY HOUSE
 WEST ELEVATION
 Mark Livingston Architects
 020 8987 2770 m.livingston@btconnect.com

508/100/4
 1:100
 17A Devonshire Mews W4 2HA
 JUNE 2008



3 Jun 2009 /A4

EXISTING GARAGE, FOLEY HOUSE
SOUTH ELEVATION
Mark Livingston Architects
020 6987 2770 m.livingston@btconnect.com

508/100/5
1:100
17A Devonshire Mews W4 2HA
JUNE 2008



3 Jun 2009 /AA

EXISTING GARAGE, FOLEY HOUSE
 EAST ELEVATION
 Mark Livingston Architects
 020 8987 2770 m.livingston@btconnect.com


508/100/6
 1:100
 17A Devonshire Mews W4 2HA
 JUNE 2008



3 Jun 2009 /A4

EXISTING GARAGE, FOLEY HOUSE
SECTION A-A
Mark Livingston Architects
020 8987 2770 m.livingston@btconnect.com

508/100/7
1:100
17A Devonshire Mews W4 2HA
JUNE 2008

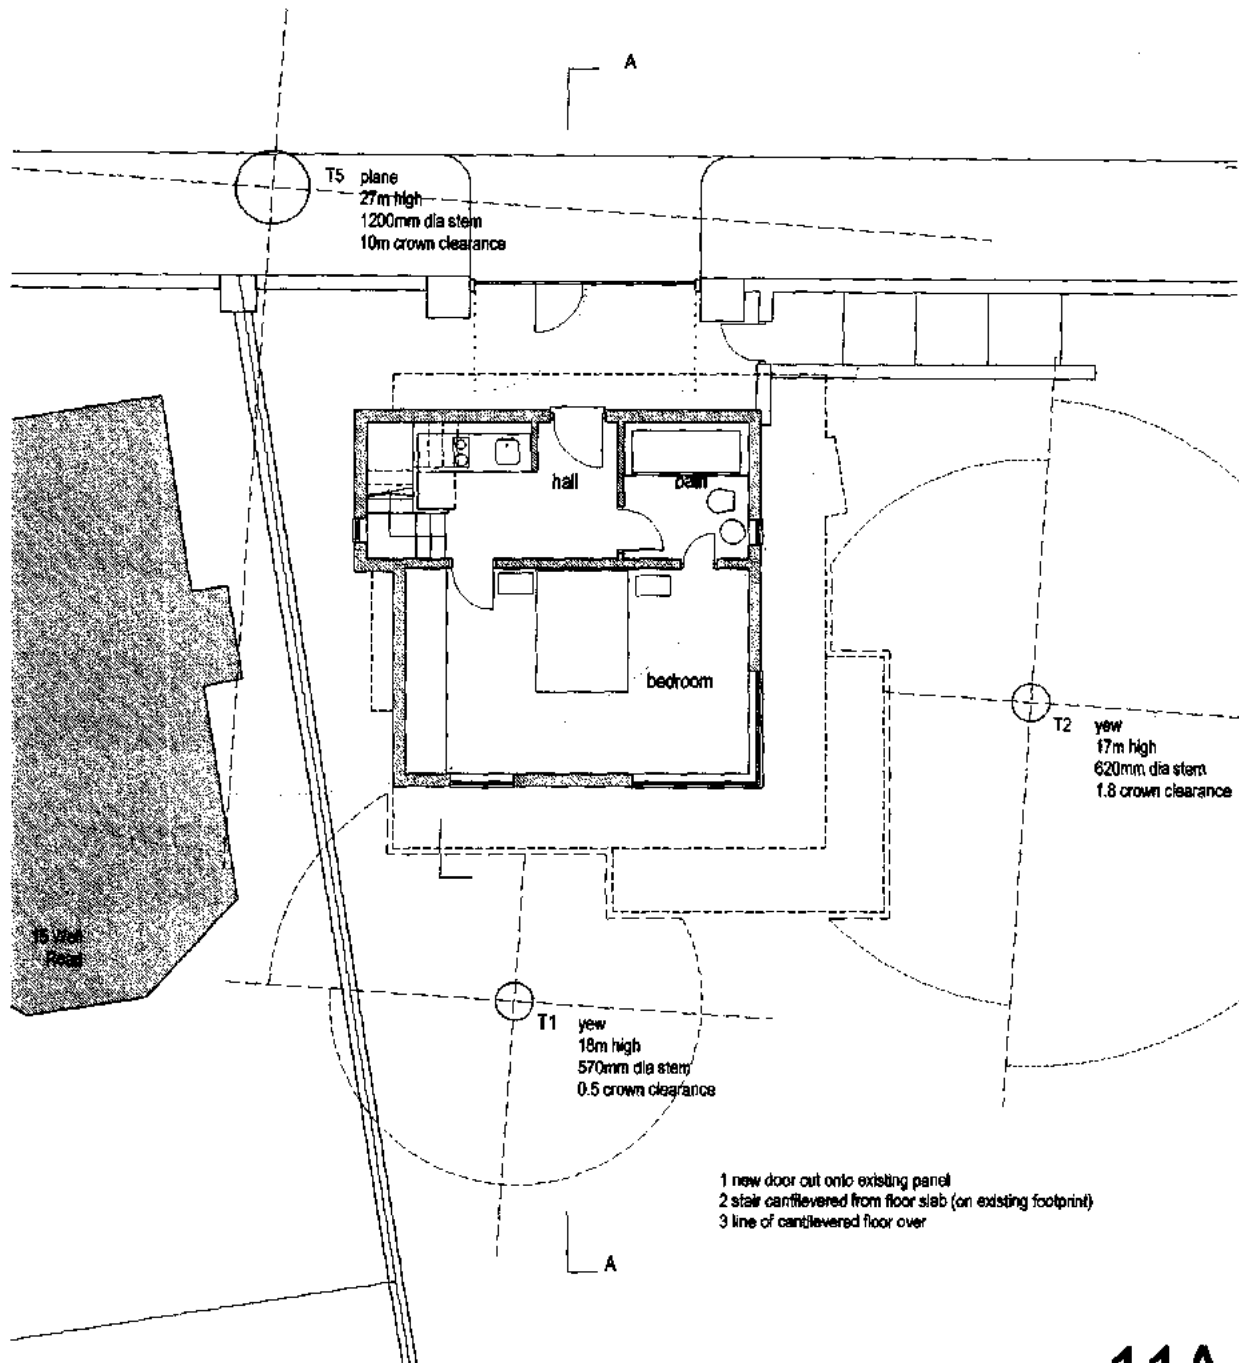


Rev A: June 2009
Wall to stair set back at first floor

11A

8 Jun 2008 /A4

PROPOSED GARDEN HOUSE, FOLEY HOUSE 508/100/11A
GROUND FLOOR PLAN 1:100
Mark Livingston Architects 17A Devonshire Mews W4 2HA
020 8987 2770 m.livingston@btconnect.com JUNE 2009

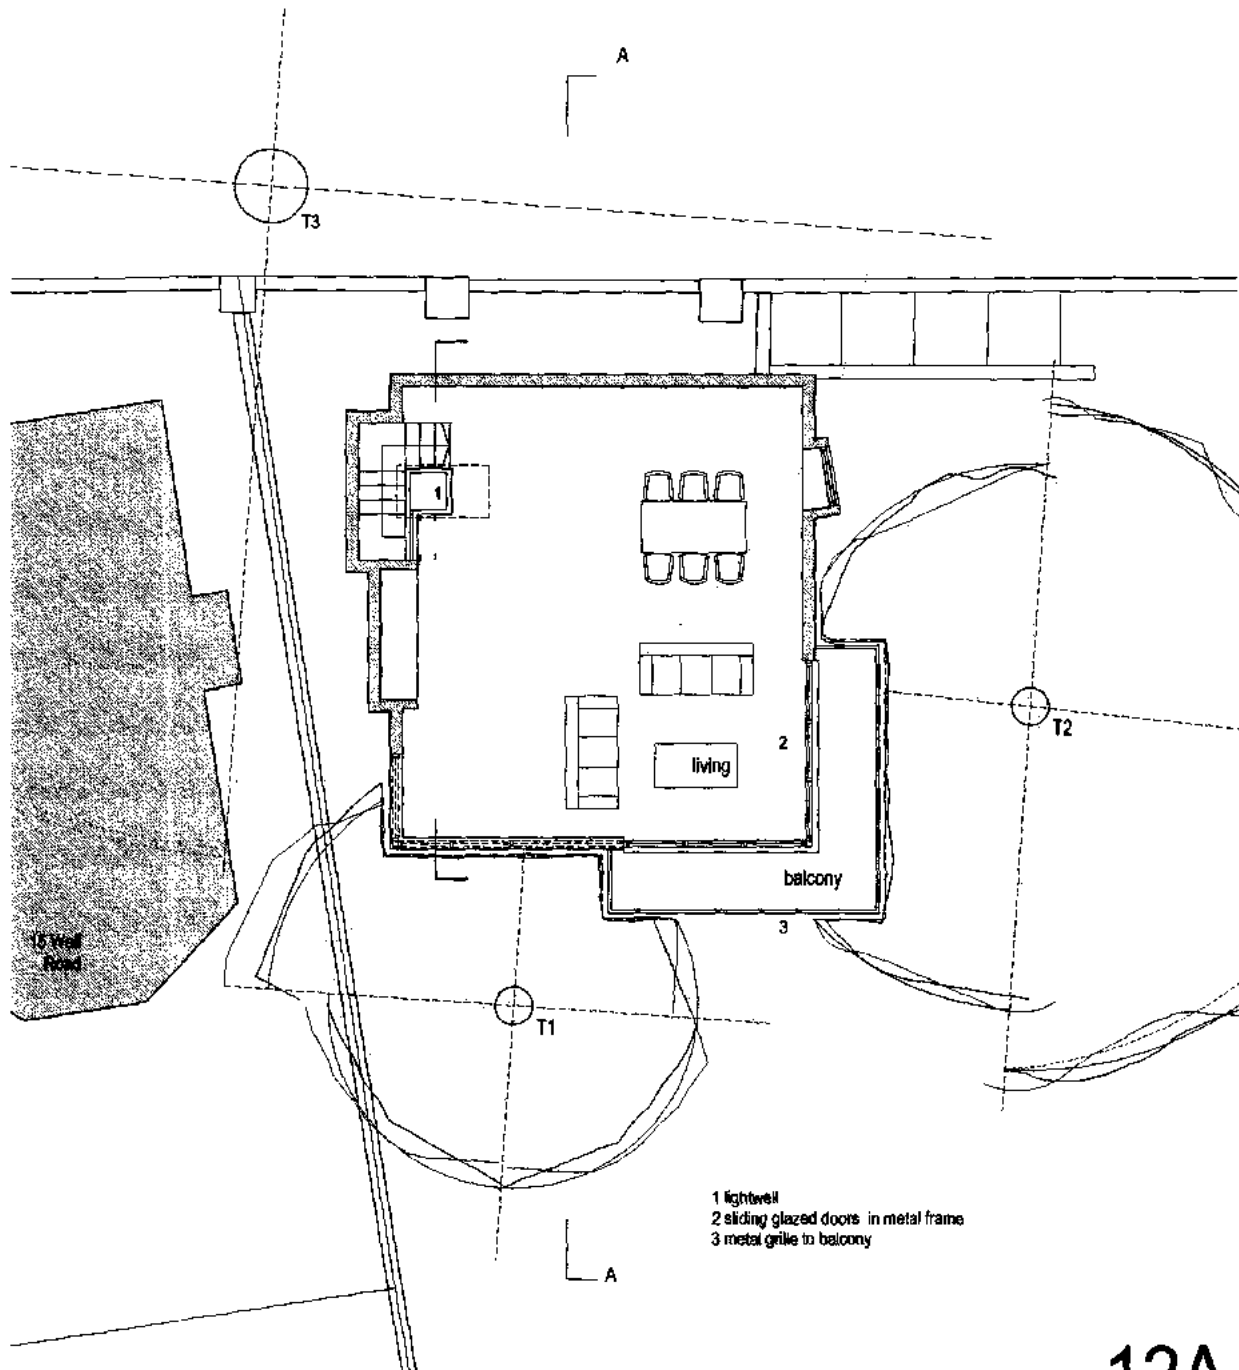

12A

Rev A: June 2009
Wall to stair set back at first floor

PROPOSED GARDEN HOUSE, FOLEY HOUSE 508/100/12A

FIRST FLOOR PLAN

1:100


Mark Livingston Architects

17A Devonshire Mews W4 2HA

020 8987 2770 m.livingston@btconnect.com

JUNE 2008

8 Jun 2008 /A4

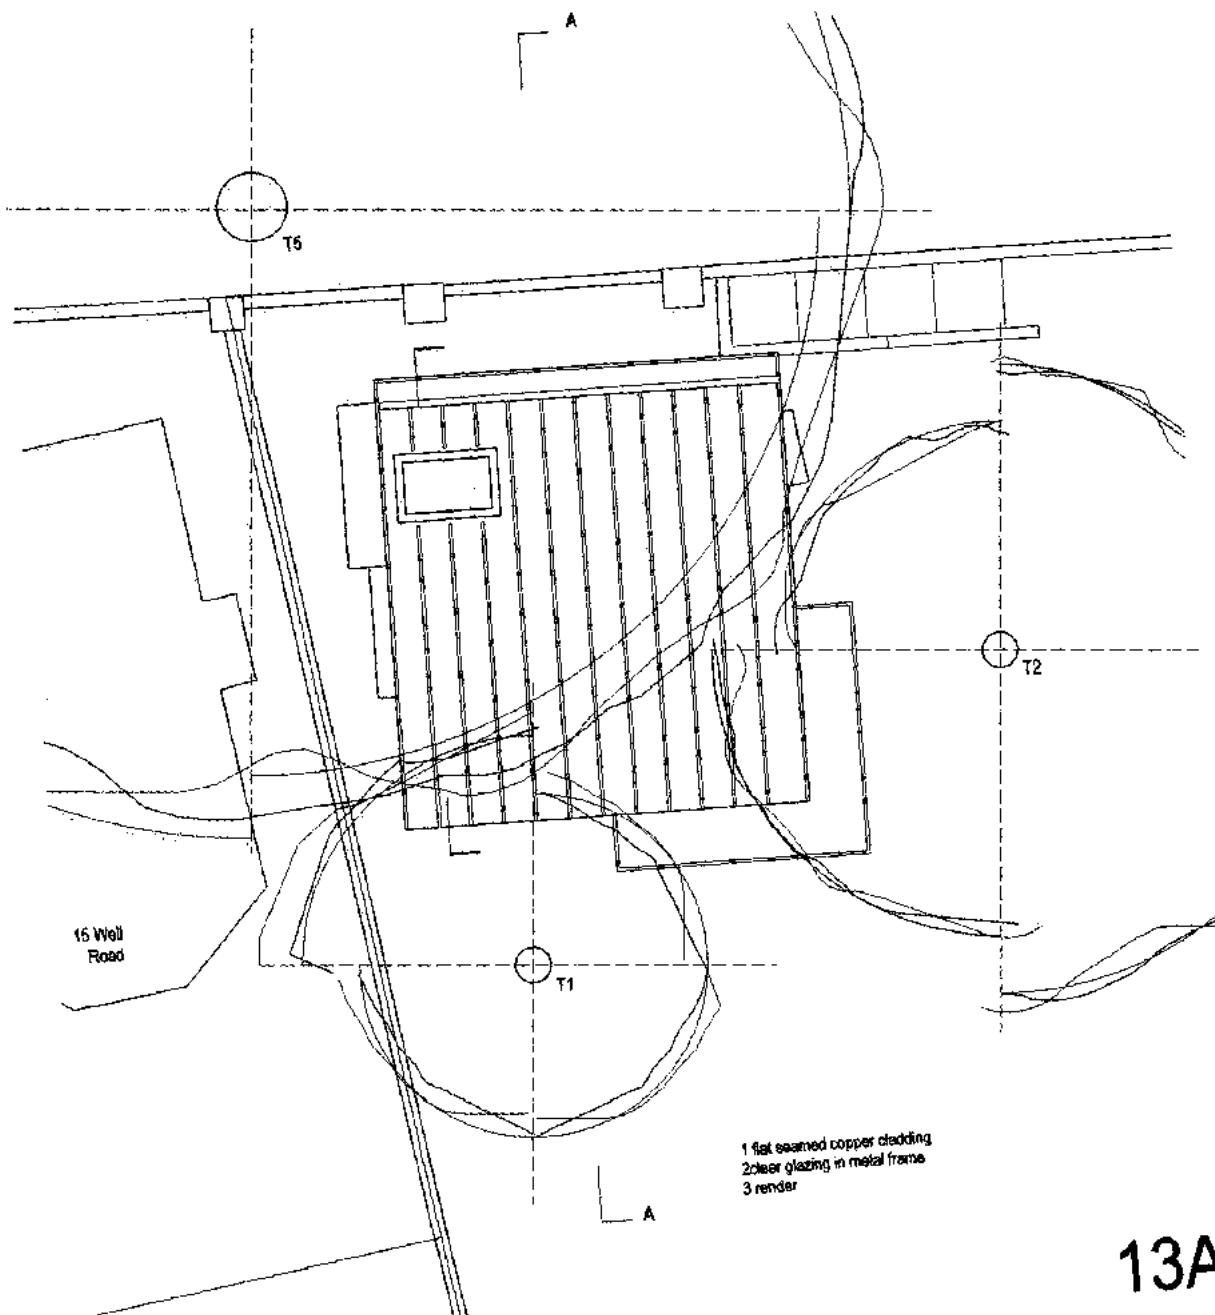


13A

Rev A: June 2009
Wall to stair set back at first floor

PROPOSED GARDEN HOUSE, FOLEY HOUSE 508/100/13A
ROOF PLAN 1:100
Mark Livingston Architects 17A Devonshire Mews W4 2HA
020 8867 2770 m.livingston@btconnect.com JUNE 2008

8 Jun 2008 /AA

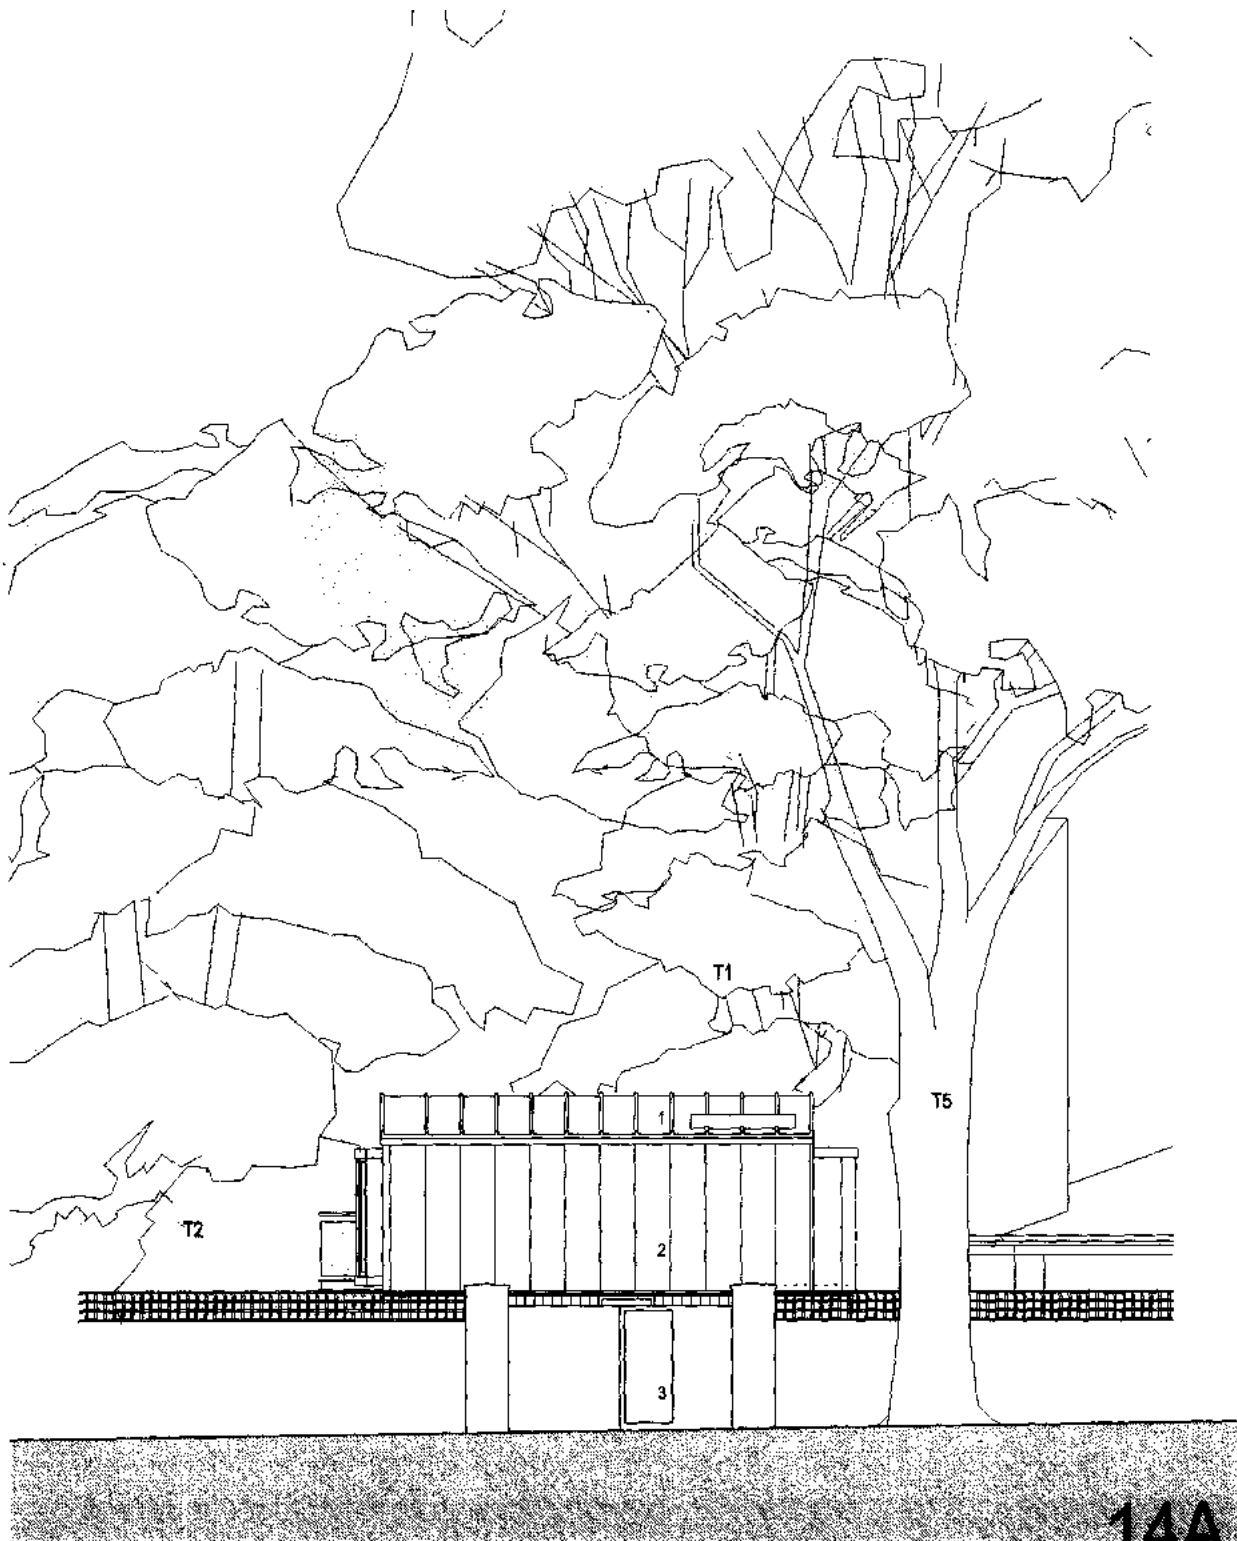


Rev A: 23 10 2008
Roof over stairwell lowered

1 copper roof with standing seams
2 hardwood boarding
3 metal door inserted into existing gate

8 Jun 2009 /AA

EXISTING GARAGE, FOLEY HOUSE
NORTH ELEVATION
Mark Livingston Architects
020 8987 2770 m.livingston@btconnect.com

508/100/14A
1:100
17A Devonshire Mews W4 2HA
JUNE 2008

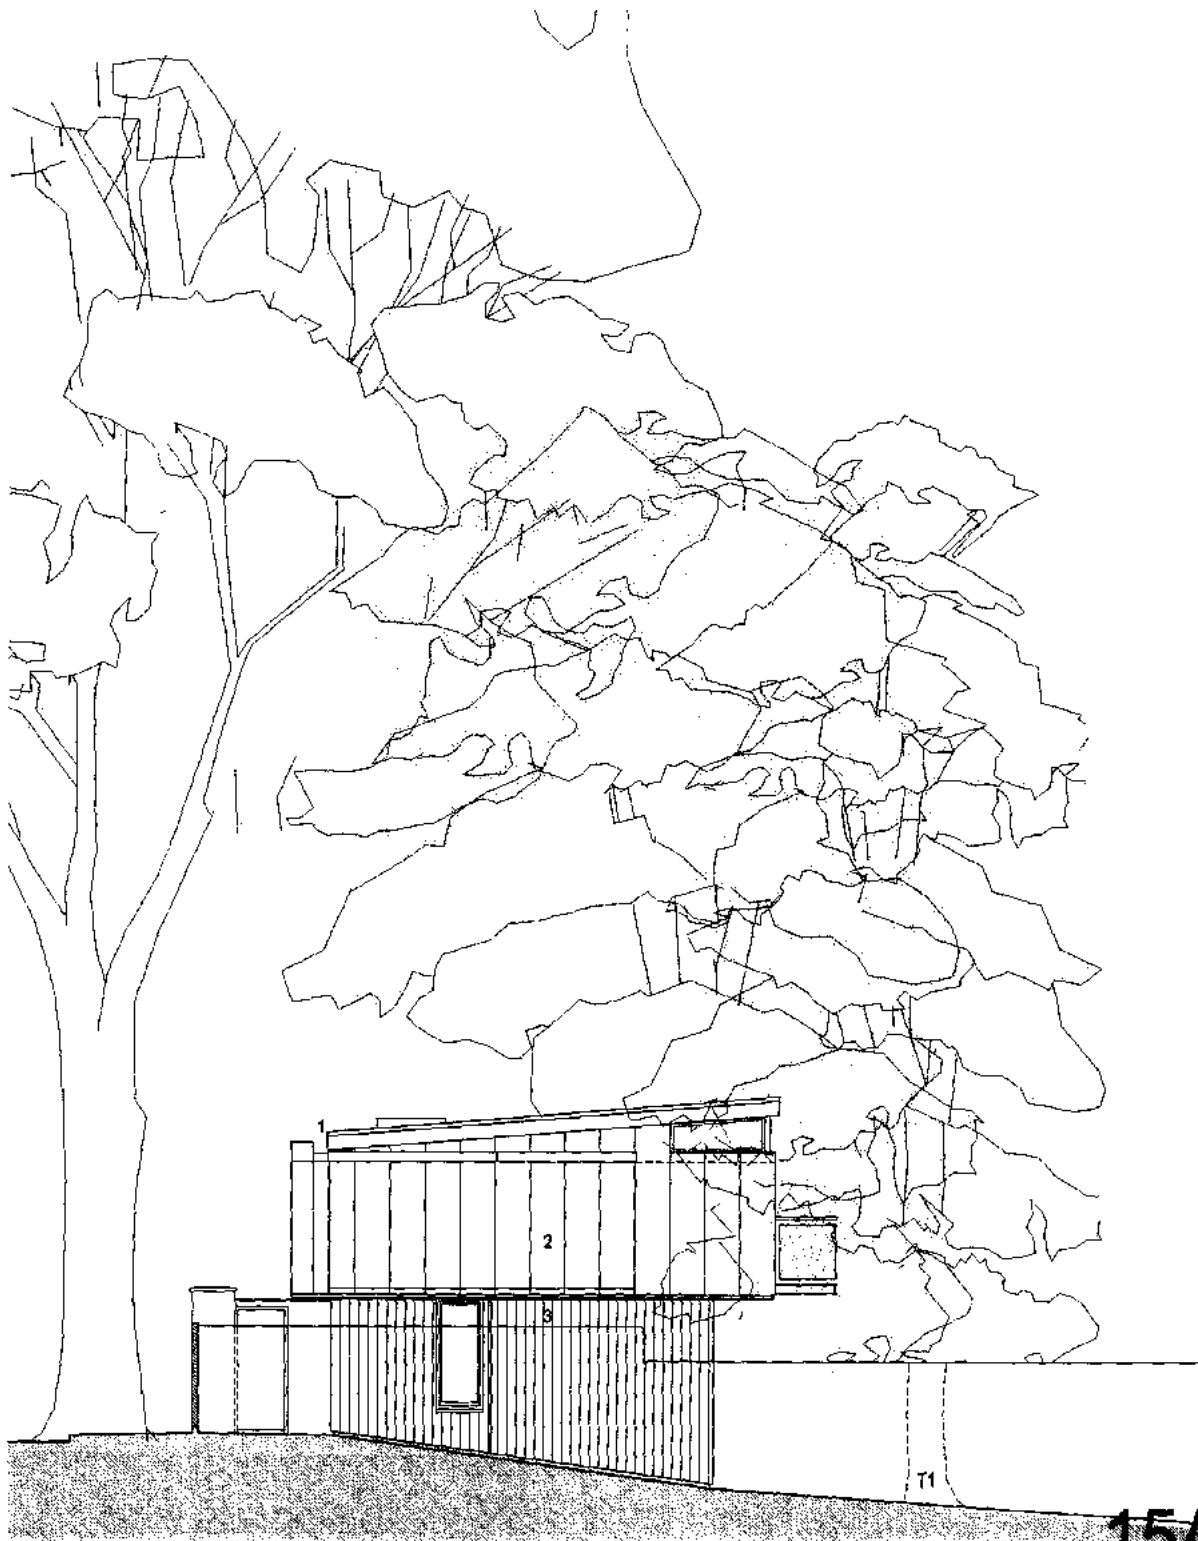


15A

Rev A: June 2009
Roof over stairwell lowered

1 copper lined gutter
2 flat seamed copper cladding
3 hardwood boarding
8 Jun 2009 /A4

EXISTING GARAGE, FOLEY HOUSE
WEST ELEVATION
Mark Livingston Architects
020 8987 2770 m.livingston@btconnect.com

508/100/15A
1:100
17A Devonshire Mews W4 2HA
JUNE 2008

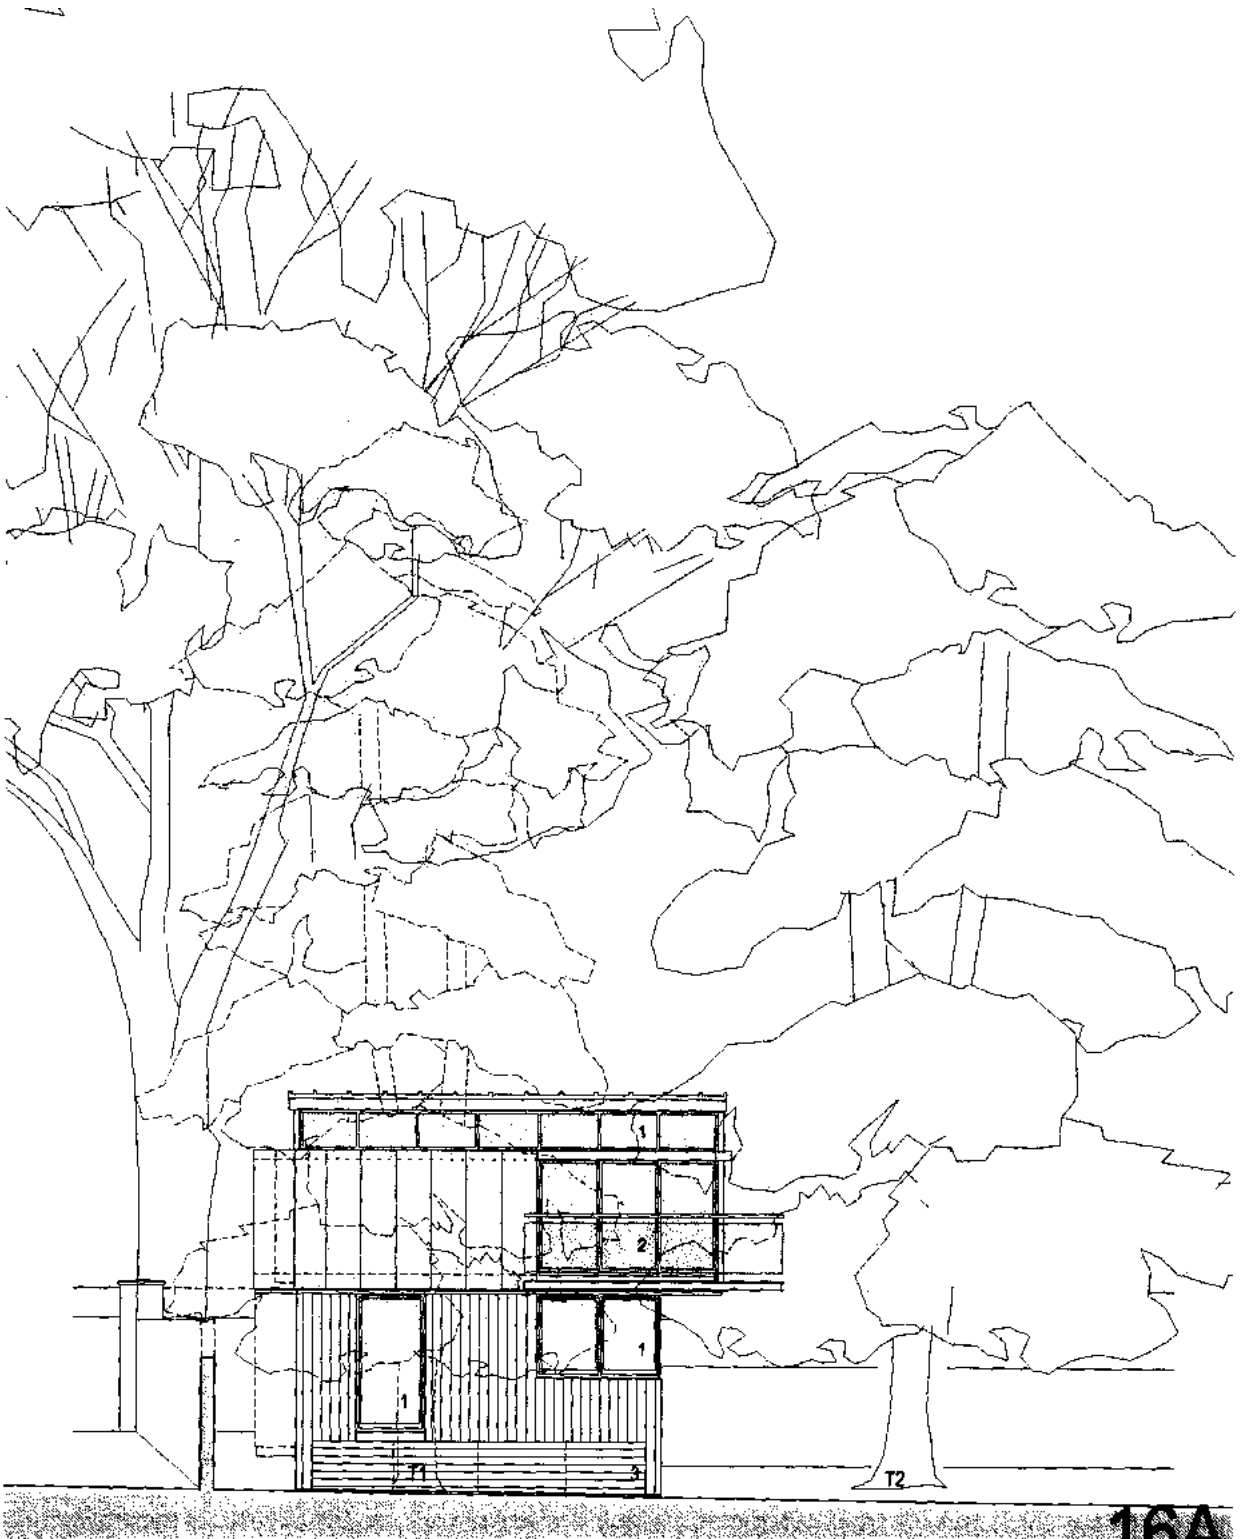

16A


Rev A: June 2009
Roof over stairwell lowered

1 clear glazing in metal frame
2 clear glazed guard rail
3 h/w door to storage

6 Jun 2009 /A4

EXISTING GARAGE, FOLEY HOUSE
SOUTH ELEVATION
Mark Livingston Architects
020 8987 2770 m.livingston@btconnect.com

508/100/16A
1:100
17A Devonshire Mews W4 2HA
JUNE 2008

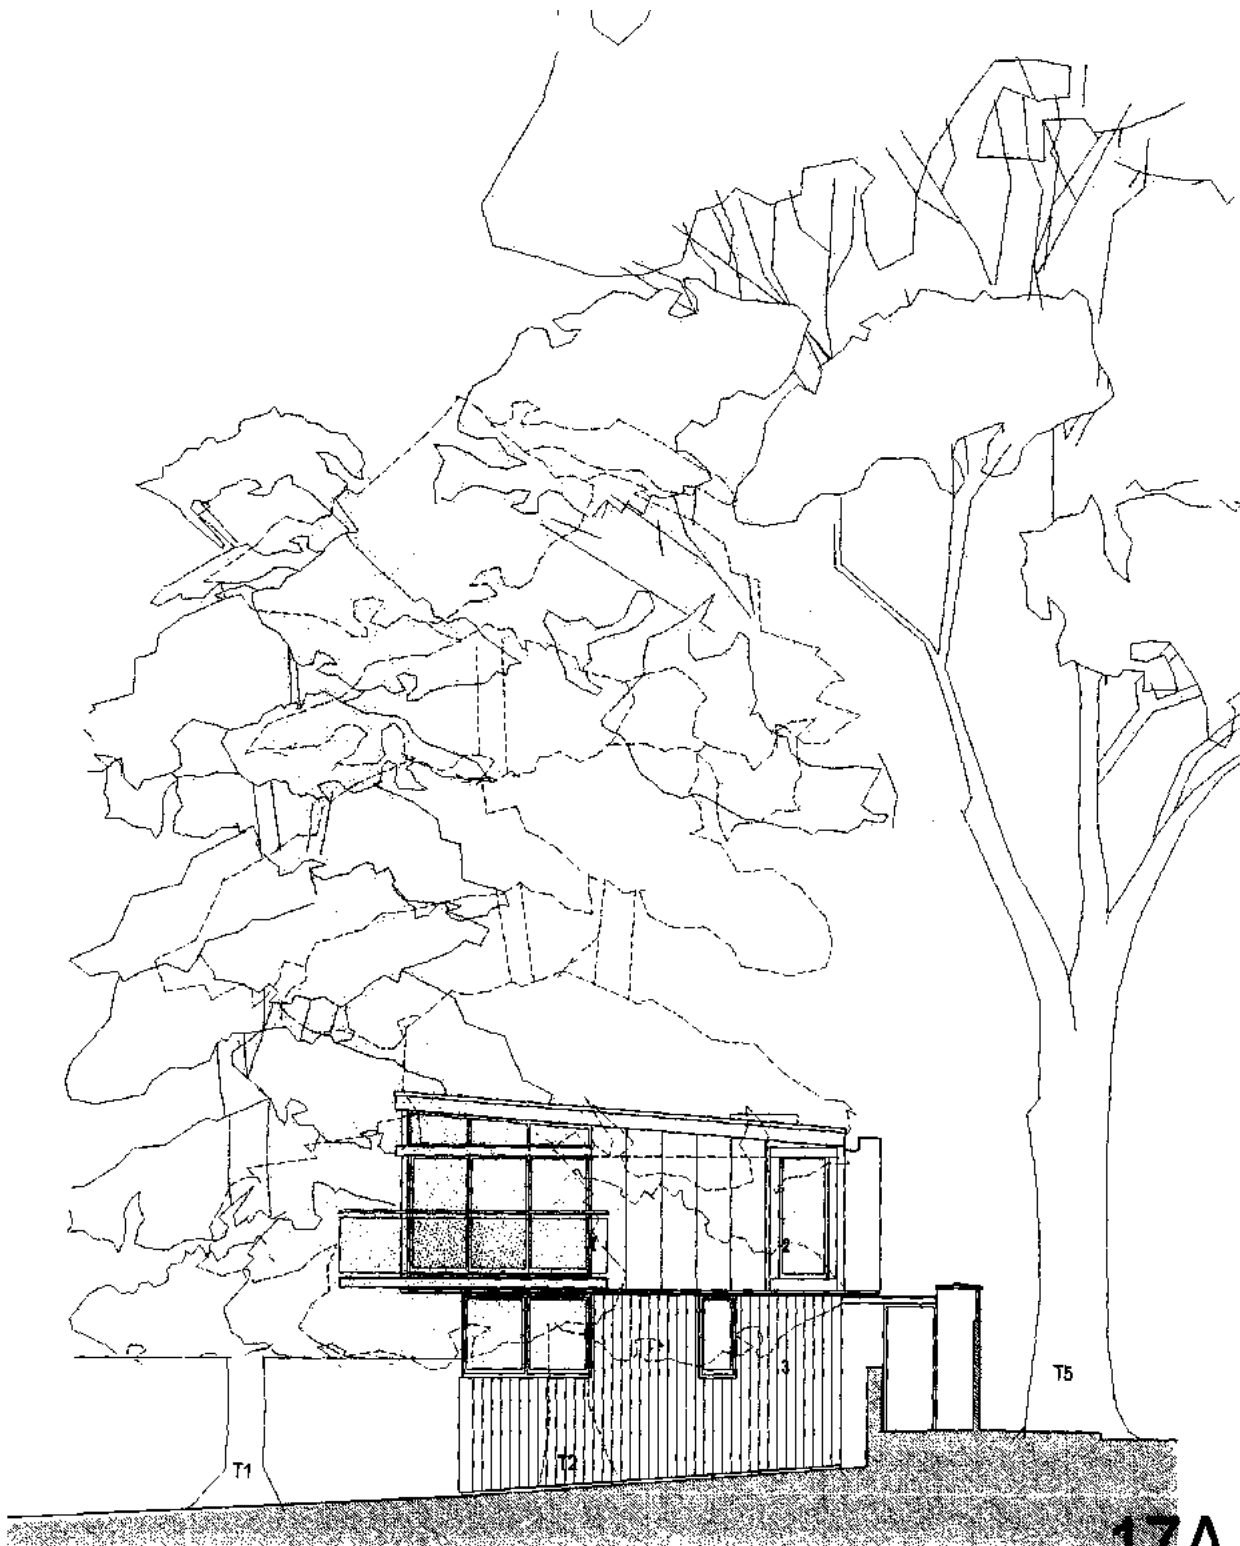

17A

Rev A: June 2009
Roof over stairwell lowered

1 glazed guard rail
2 flat seamed copper cladding
3 render

8 Jun 2009 /AA

EXISTING GARAGE, FOLEY HOUSE
EAST ELEVATION
Mark Livingston Architects
020 8987 2770 m.livingston@btconnect.com

508/100/17A
1:100
17A Devonshire Mews WA 2HA
JUNE 2008



1 roof light
2 copper lined gutter
3 storage under (as existing)

Rev A: June 2009
Roof over stairwell lowered

EXISTING GARAGE, FOLEY HOUSE
SECTION A-A
Mark Livingston Architects
020 8987 2770 m.livingston@btconnect.com

508/100/18A
1:100
17A Devonshire Mews W4 2HA
JUNE 2008

[illegible]


1. **Introduction**



SECTION FROM

EAST ELEVATION

SECTION FROM

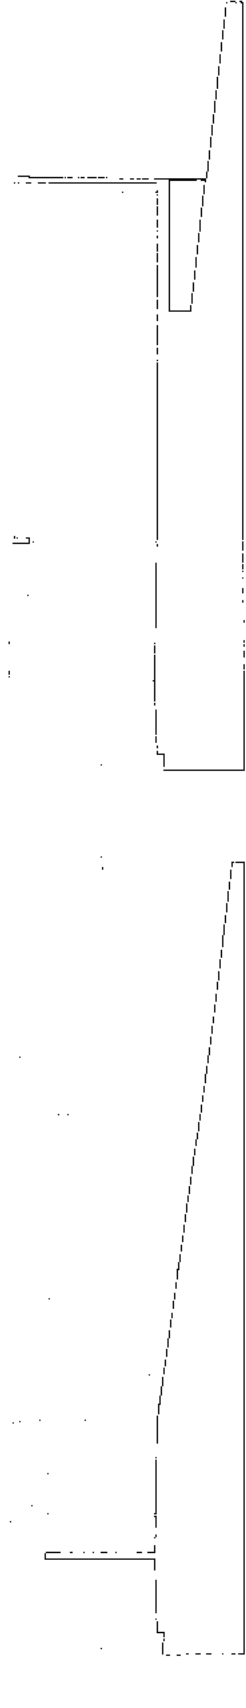

SECTION FROM

EAST ELEVATION

PROPOSED GARDEN HOUSE FOLDY HOUSE
ELEVATIONS AND SECTION ART & STAGE
VOLUME 1000 ARCHITECTS
09/10/2019 10/10/2019 10/10/2019

