




THIS SURVEY HAS BEEN PREPARED WITH A SCALING ACCURACY
FOR A PLOT AT A SCALE OF 1/50
ALL LEVELS ARE IN METRES AND RELATED TO ORDNANCE SURVEY.

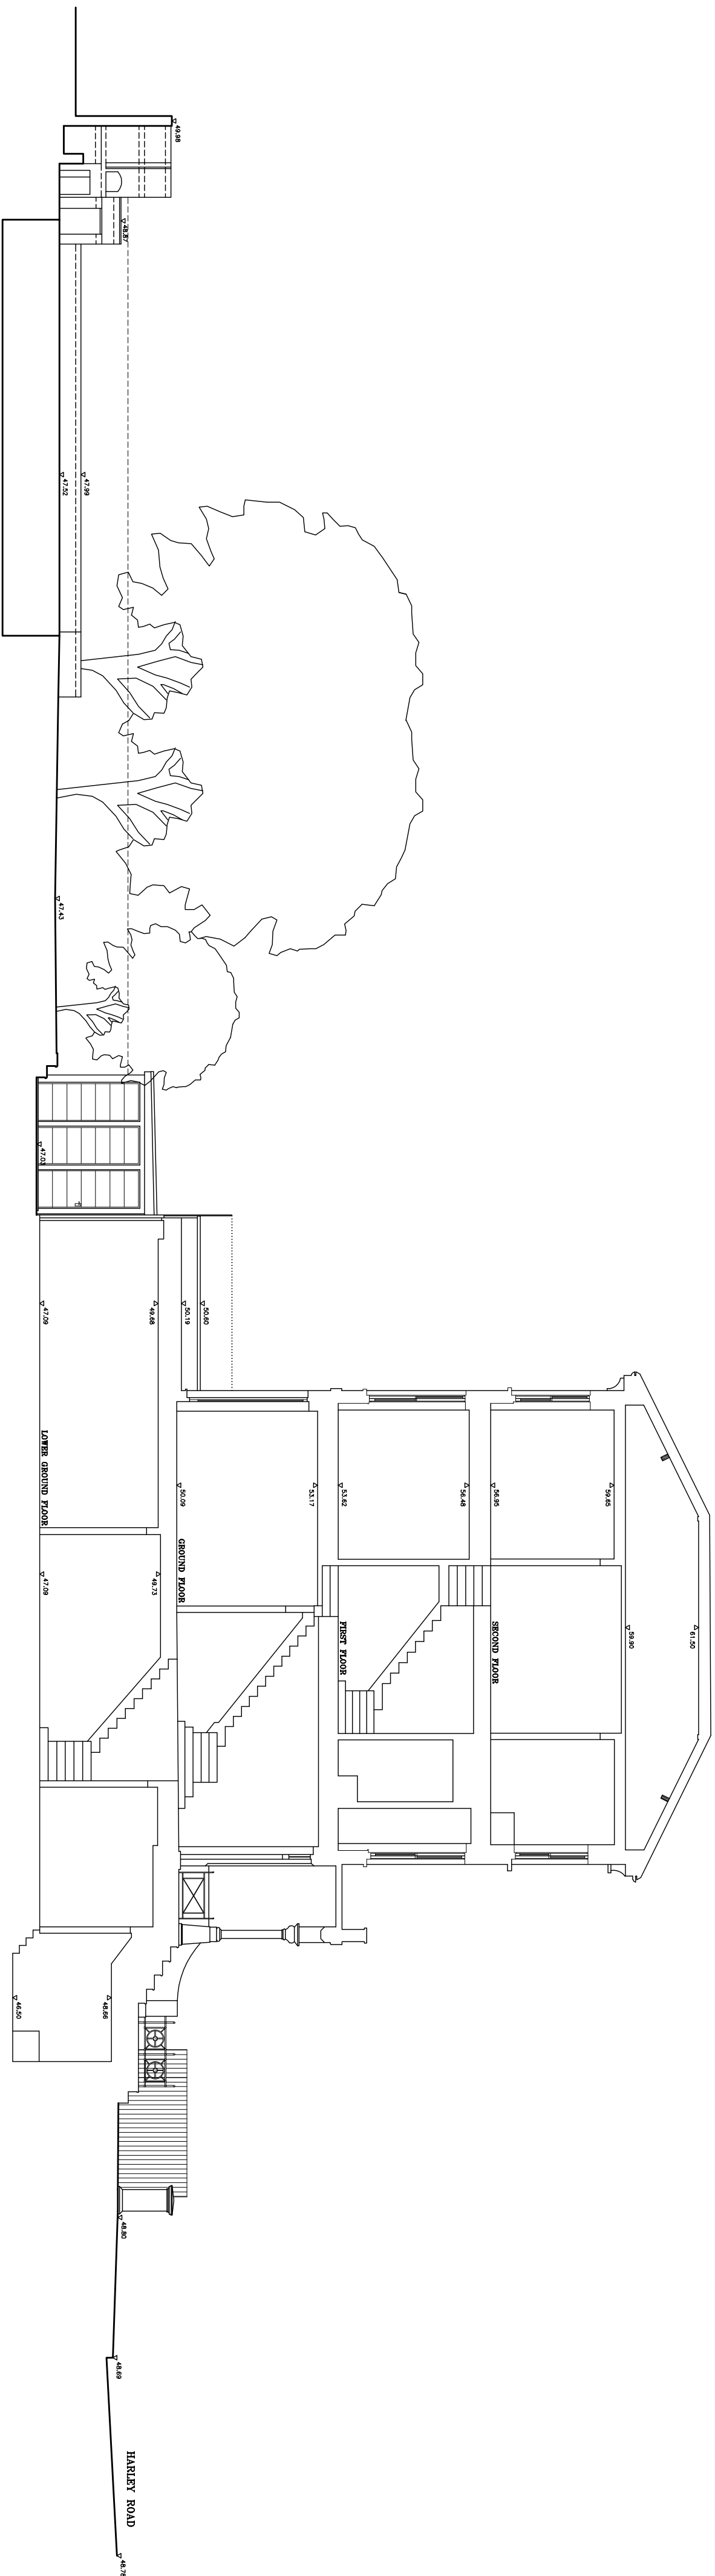

SECTION B-B
2.45.00m A.O.D.

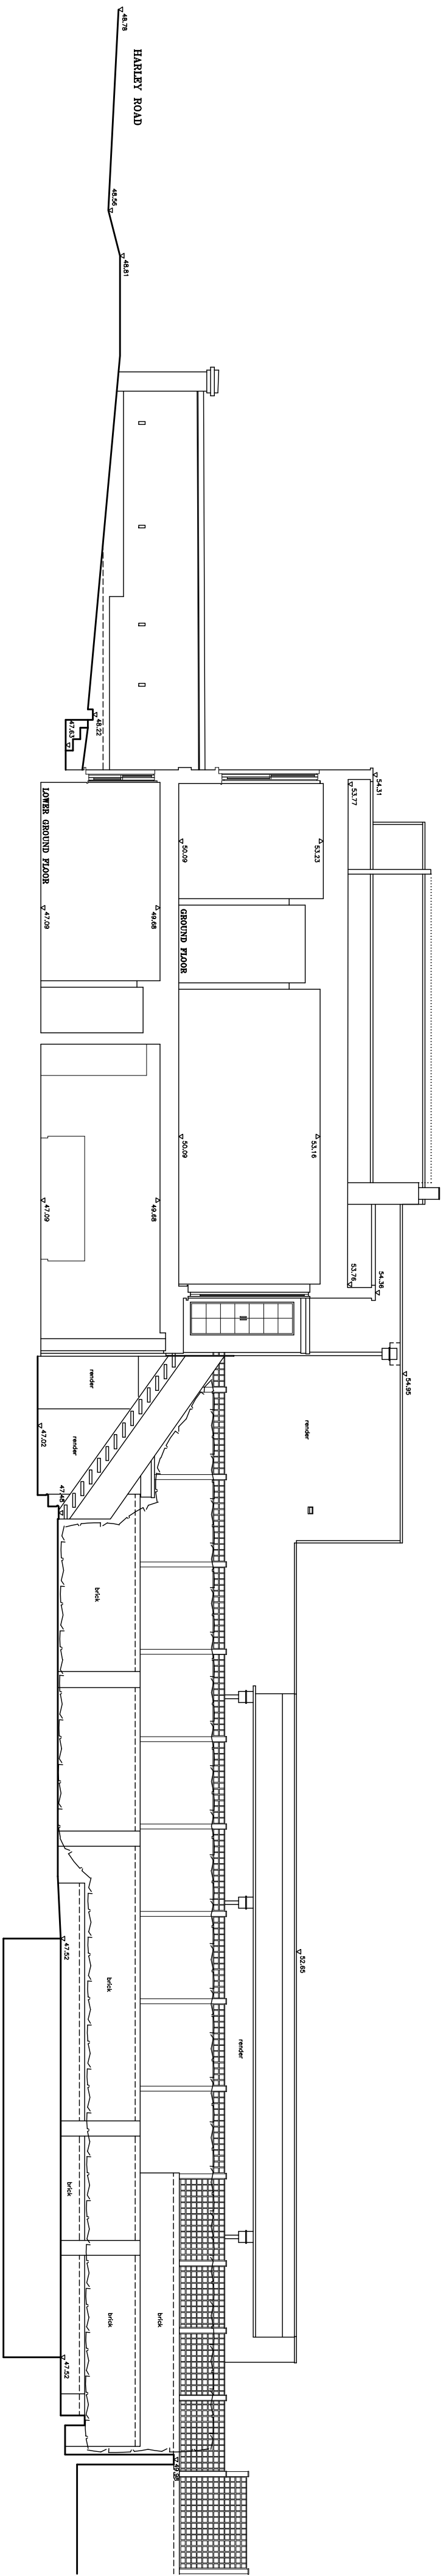

SECTION A-A
2.45.00m A.O.D.

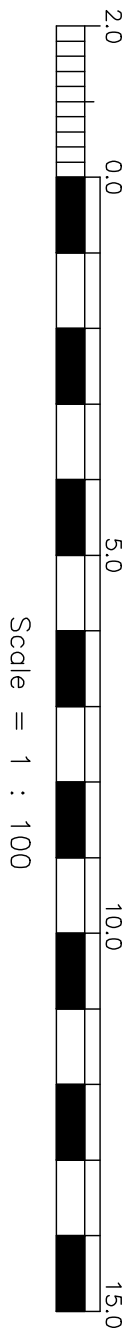

BY/AM © ON CENTRE SURVEYS LTD. 2012 ACAD	
job	No.24, HARLEY ROAD LONDON NW3 3BN
client	DARLING ASSOCIATES 100, HARLEY ROAD DAVID GLICK
title	dwg no. SECTIONS 205414/7
scale	date 1/100 JULY 2012