



Notes

THIS SURVEY HAS BEEN PREPARED WITH A SCALING ACCURACY
FOR A PLOT AT A SCALE OF 1/50
ALL LEVELS ARE IN METRES AND RELATED TO ORDNANCE SURVEY.

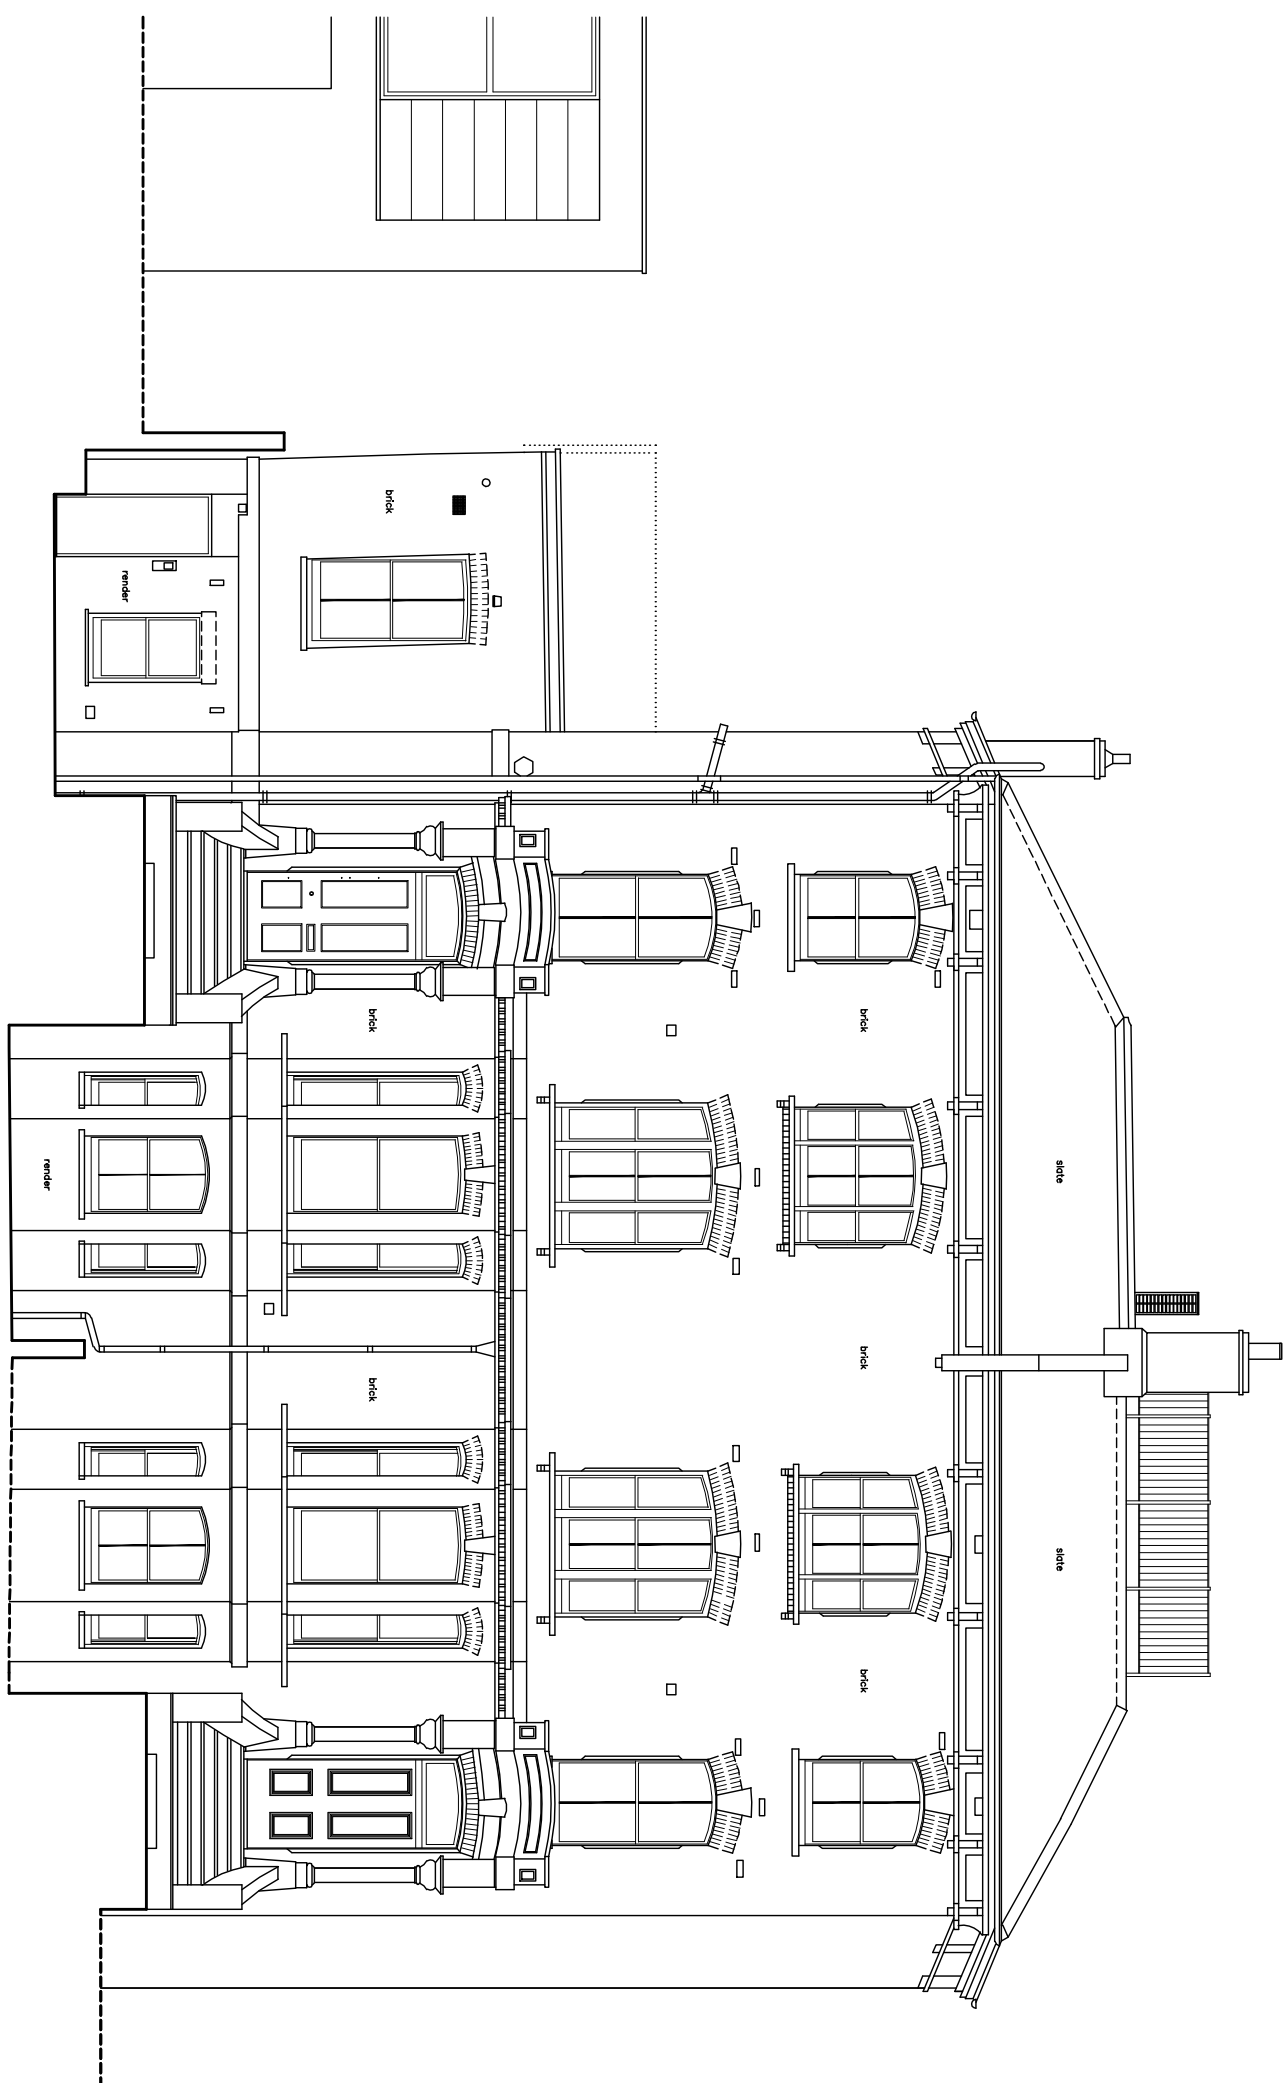

FW/AMM	© ON CENTRE SURVEYS LTD. 2012	ACAD
job	No.24, HARLEY ROAD LONDON NW3 3BN	
client	DARLING ASSOCIATES DAVID GLUCK	
title	ELEVATIONS	dwg no. 20541x/8/2
scale	1/100	date JULY 2012

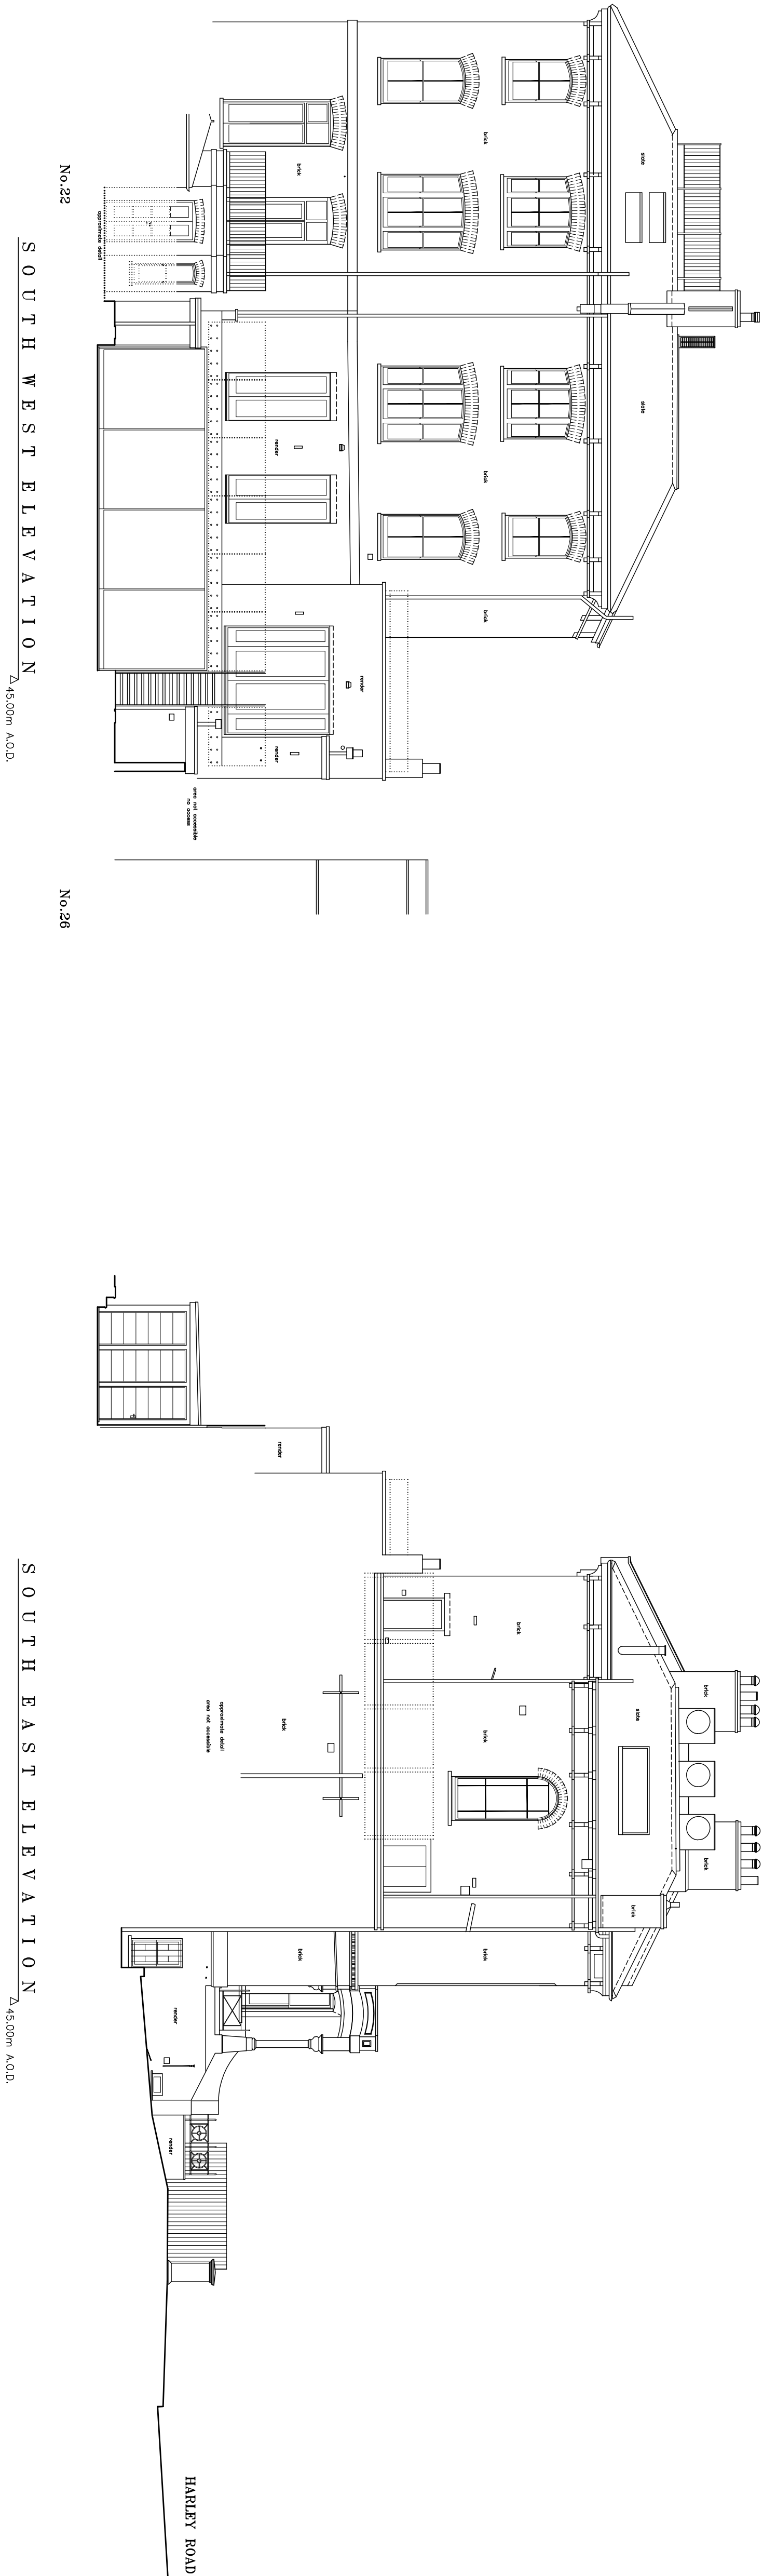

ON CENTRE SURVEYS LTD.
LAND & BUILDING SURVEYORS
GEODETIC ENGINEERS
Sudham, 20541x, New Street, Leamington Spa CV31 1HP
TEL: 01956 236523 FAX: 01956 236546
E-MAIL: info@oncentresurveys.co.uk
A member of The Survey Association