


**For Construction Purposes:**  
- Do not scale this drawing.  
- All dimensions and levels to be checked on site.  
- Discrepancies to be reported to Richard Mitzman Architects before proceeding.  
- If in any doubt about information on this drawing contact Richard Mitzman Architects.

Revisions

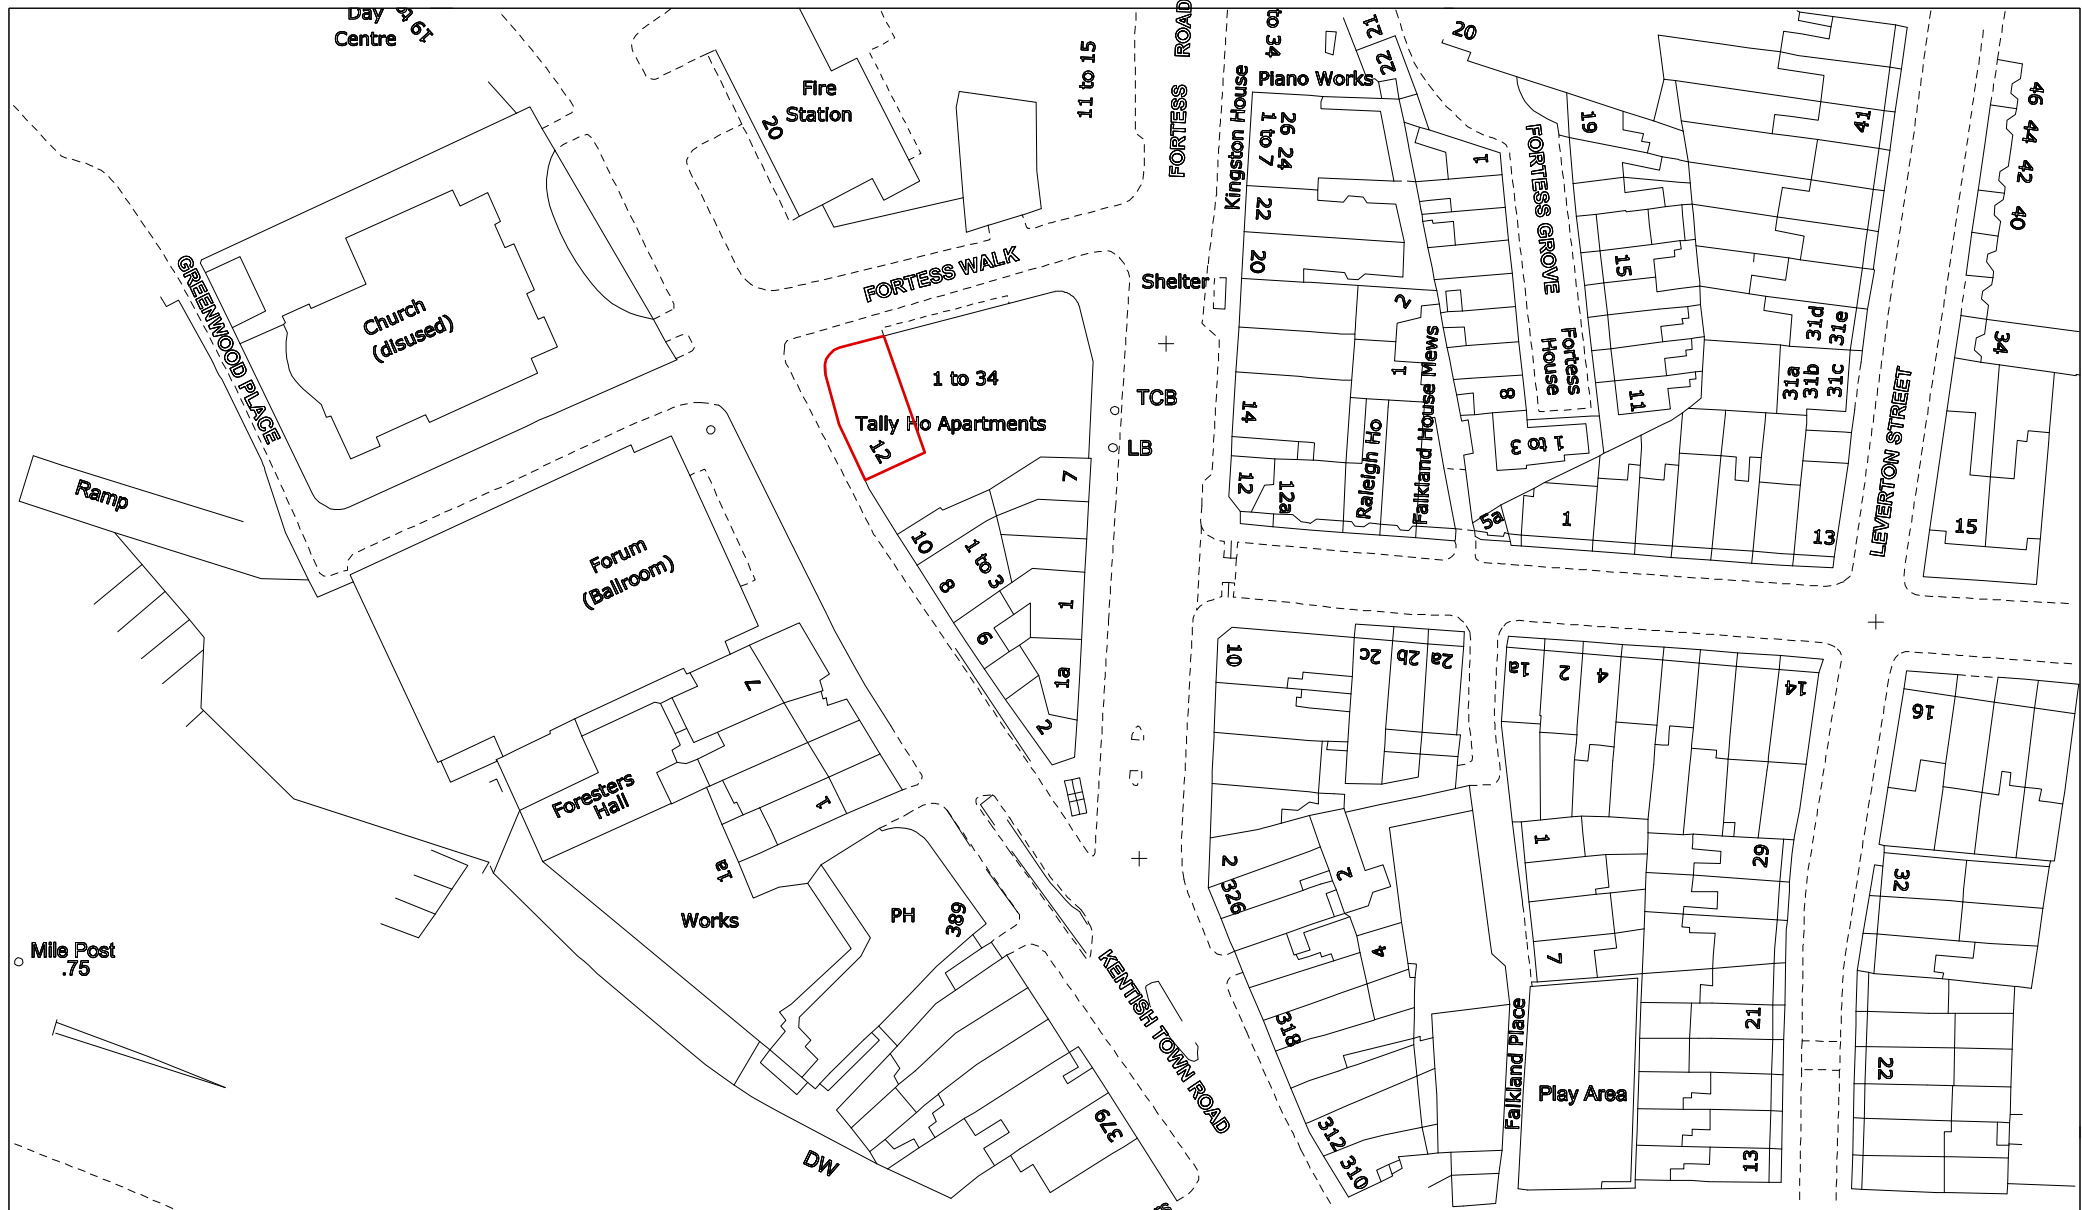

SITE LOCATION



**R.M.A.** RICHARD MITZMAN architects llp  
020 7722 8525 Unit 1 Primrose Mews  
mail@richardmitzman.com Sharpleshall Street  
www.richardmitzman.com London NW1 8YW

**client**  
Joel Mishoon

**project**  
12 Highgate Road  
London, NW5 1AS

**drawing title**  
OS  
Site Location Plan

**status**  
OS

**scale** 1:1000 **drawn by** S

**date created** 06.2017 **file reference** 275

**drawing no.** 275-DWG-000-OS **revision**

-

0 10 50 100m