




Notes:

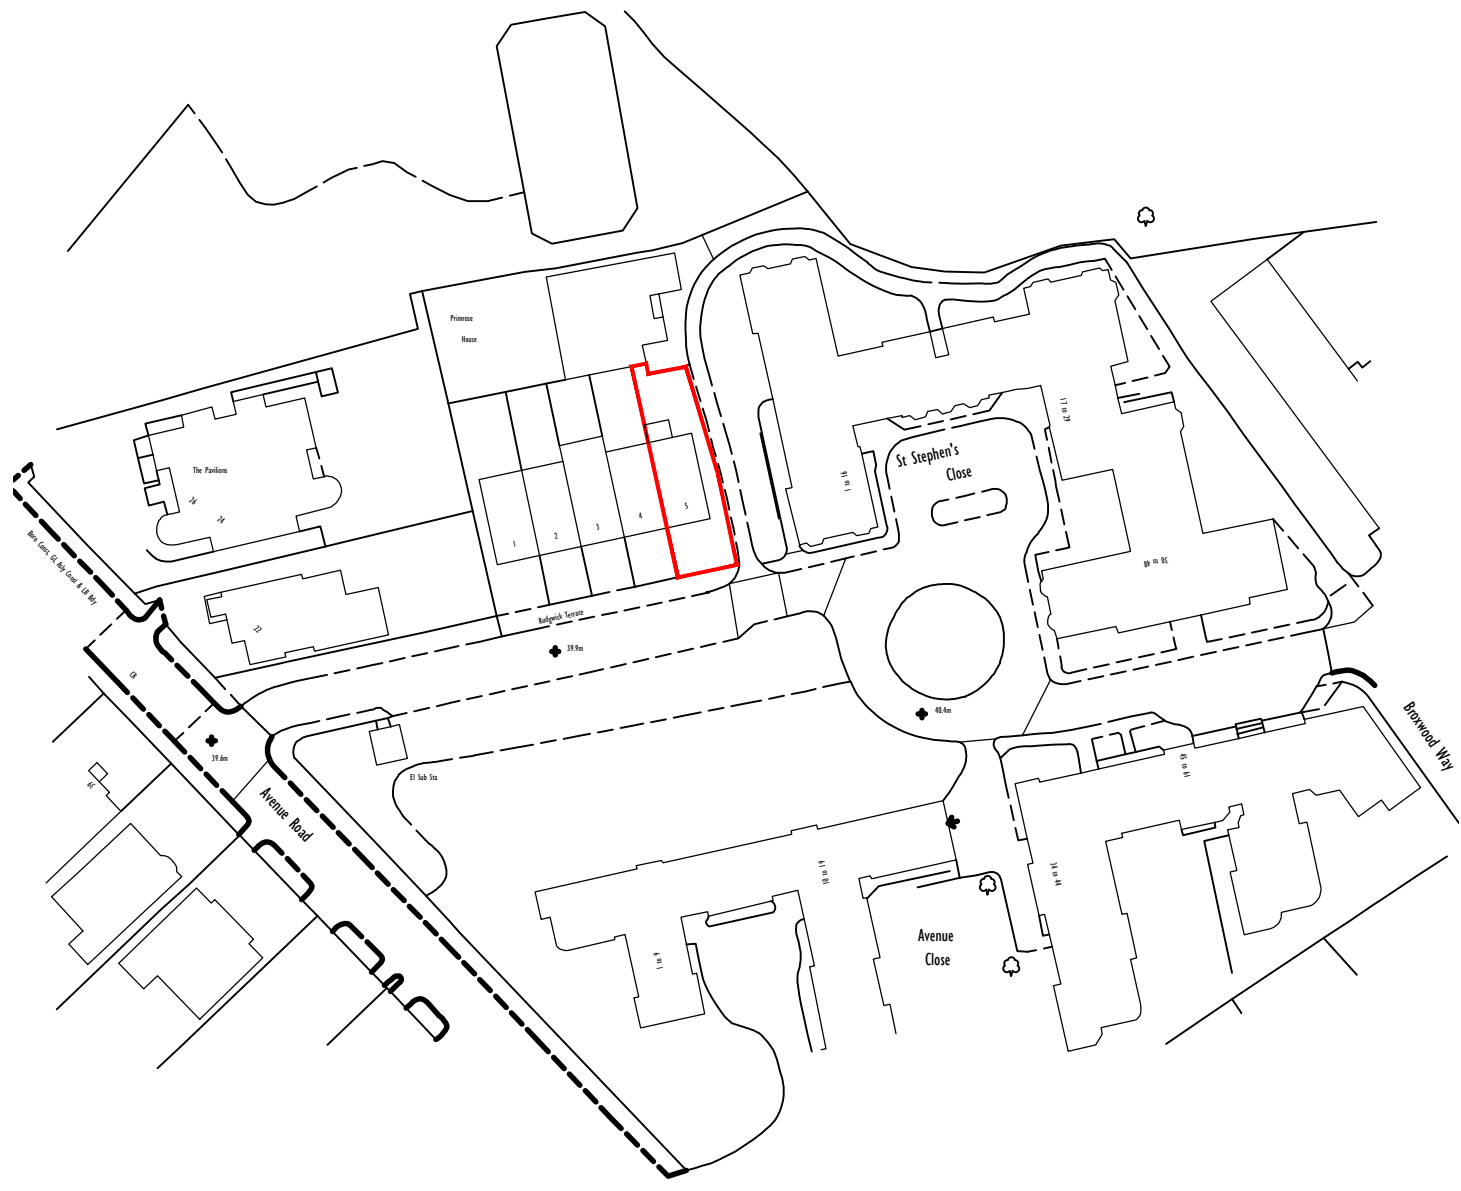

LOCATION PLAN
scale 1:1250

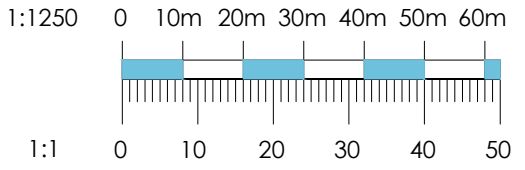

BLOCK PLAN
scale 1:500

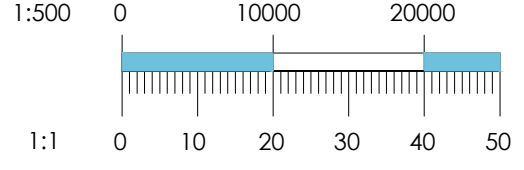

A	01.12.17	Issued for approval	WB	WD
Rev	Date	Revision note	By	Chkd
Status:	PLANNING			

wd · architecture · ltd

Design Studio
35 Balmoral Close,
Bragbury End, Herts, SG2 8UAA
T +44 (0) 7447 563 149
warren@wd-architecture.co.uk



Project Name: 5 Rudgwick Terrace
20 Avenue Road,
London, NW8 6BR

Project No. 1722-WD
Description: Location Plan
Block Plan

Drawn: WLB Checked: WD
Scale: 1:500/1250 @A3 Date: 29.11.17

Drawing No. PL-006 Rev A

PL-006 A