



Section A-A  
through External Wall  
Scale: 1:5

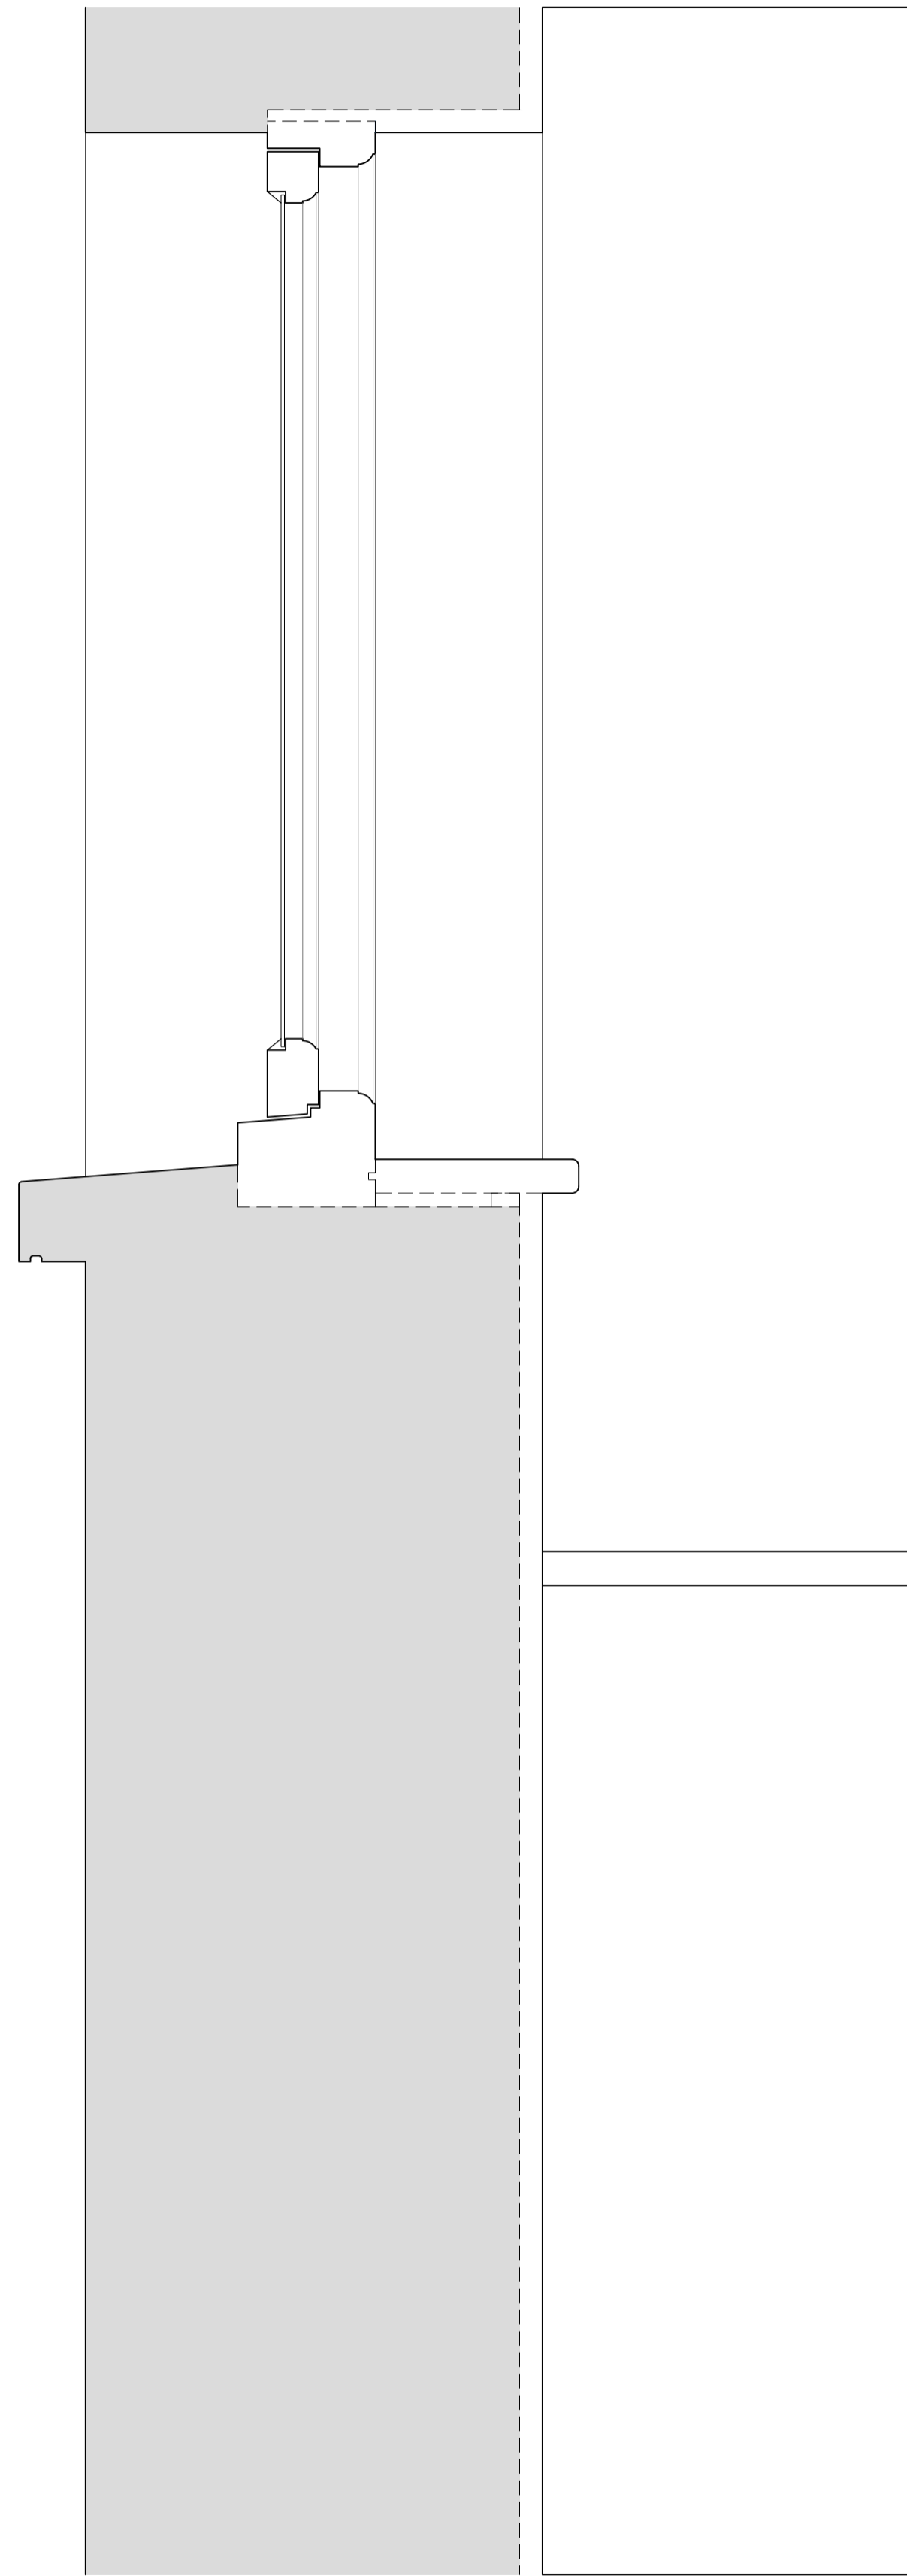

Plan Section B-B  
Scale: 1:5

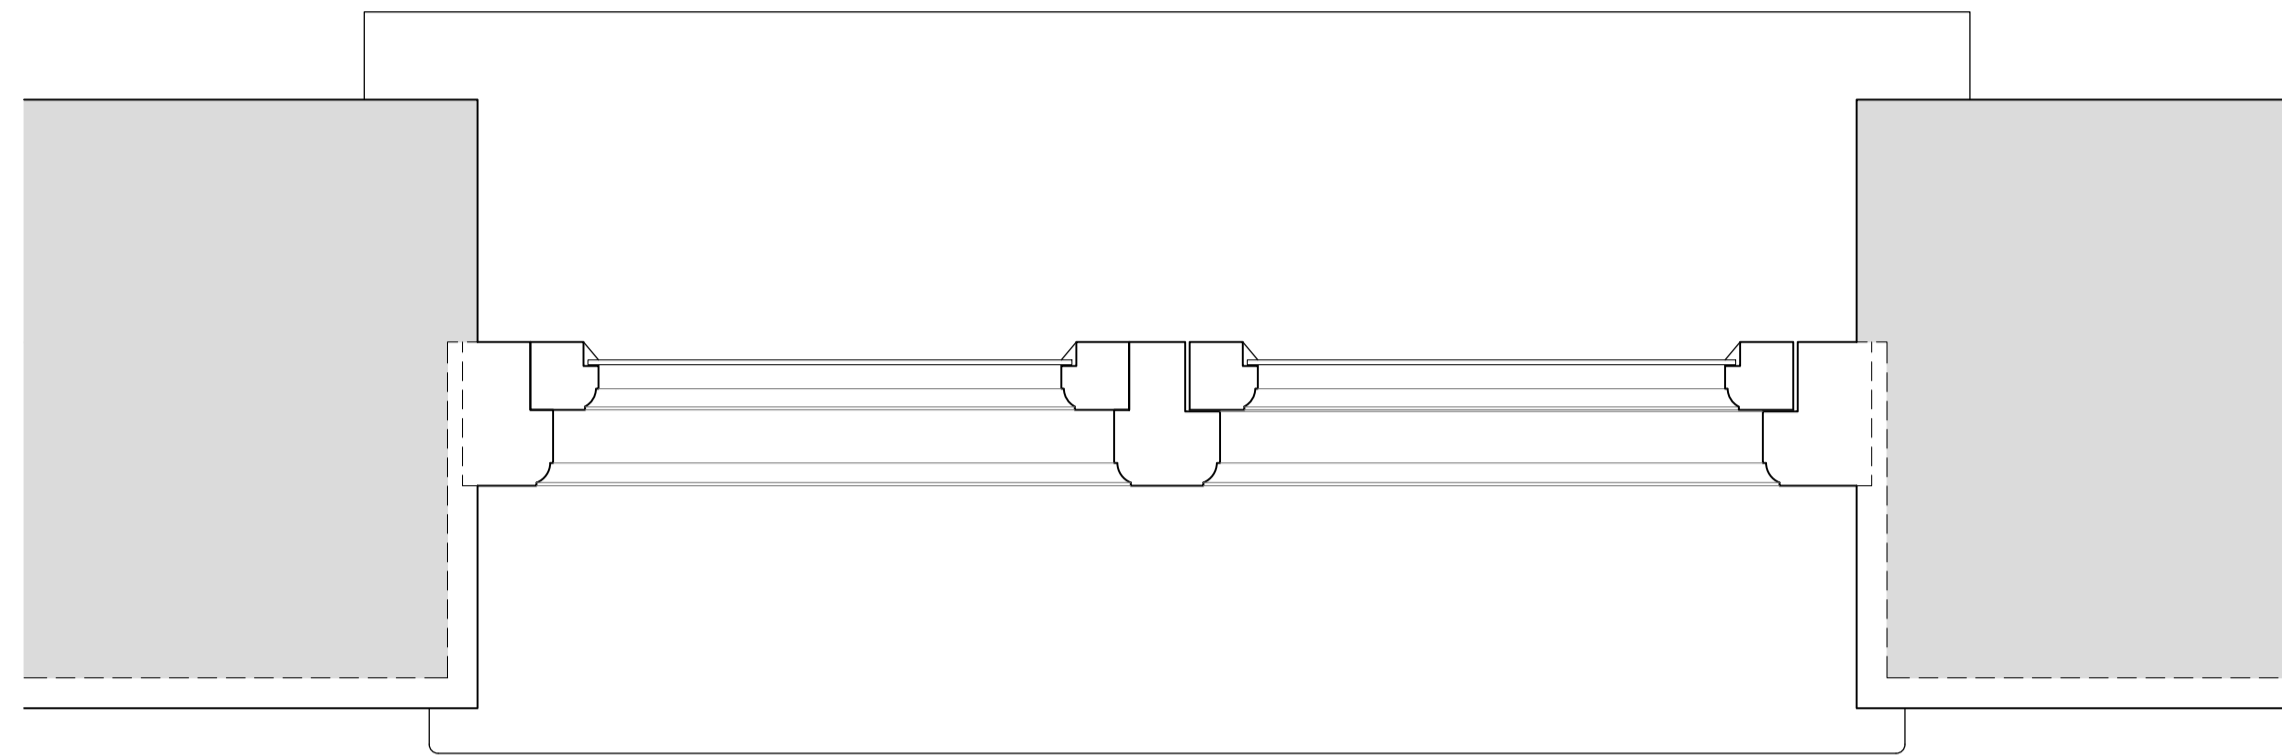

Revision	Date	Amendment
1.0	23-10-2017	Issued for listed building consent application

Do not reproduce this drawing without written permission  
All dimensions are in millimetres unless stated otherwise

**hs**  
engine for growth

High Speed (HS2) Limited  
25th Floor  
One Canada Square  
Canary Wharf  
London E14 5AB

**COSTAIN**

**SKANSKA**

1 Triton Square  
Euston Road  
London  
NW1 3AN

**Ingram Consultancy Limited**  
HISTORIC BUILDING CONSULTANTS & CHARTERED SURVEYORS  
*Consultants in the repair and conservation of historic buildings, ancient monuments and their sites*

HOLLY COTTAGE LOWER STREET  
UPTON NOBLE  
SOMERSET BA4 6BB

t. 01749 850 900  
enquiries@ingram-consultancy.co.uk  
www.ingram-consultancy.co.uk

Site Address: 34 Park Village East, Regents Park, London NW1			
Drawing Title: Basement Kitchen: EXISTING Sections A-A, B-B and C-C Sheet 3 of 6			
Surveyed by: GA	Drawn by: GA	Checked by: GR	Presentation Scale: as shown @ A1
Date: 23-10-2017	Drawing No: 2016-005-34PVE-EX-B-J-03	Revision: 1.0	