



Internal Room Elevation

Scale: 1:10

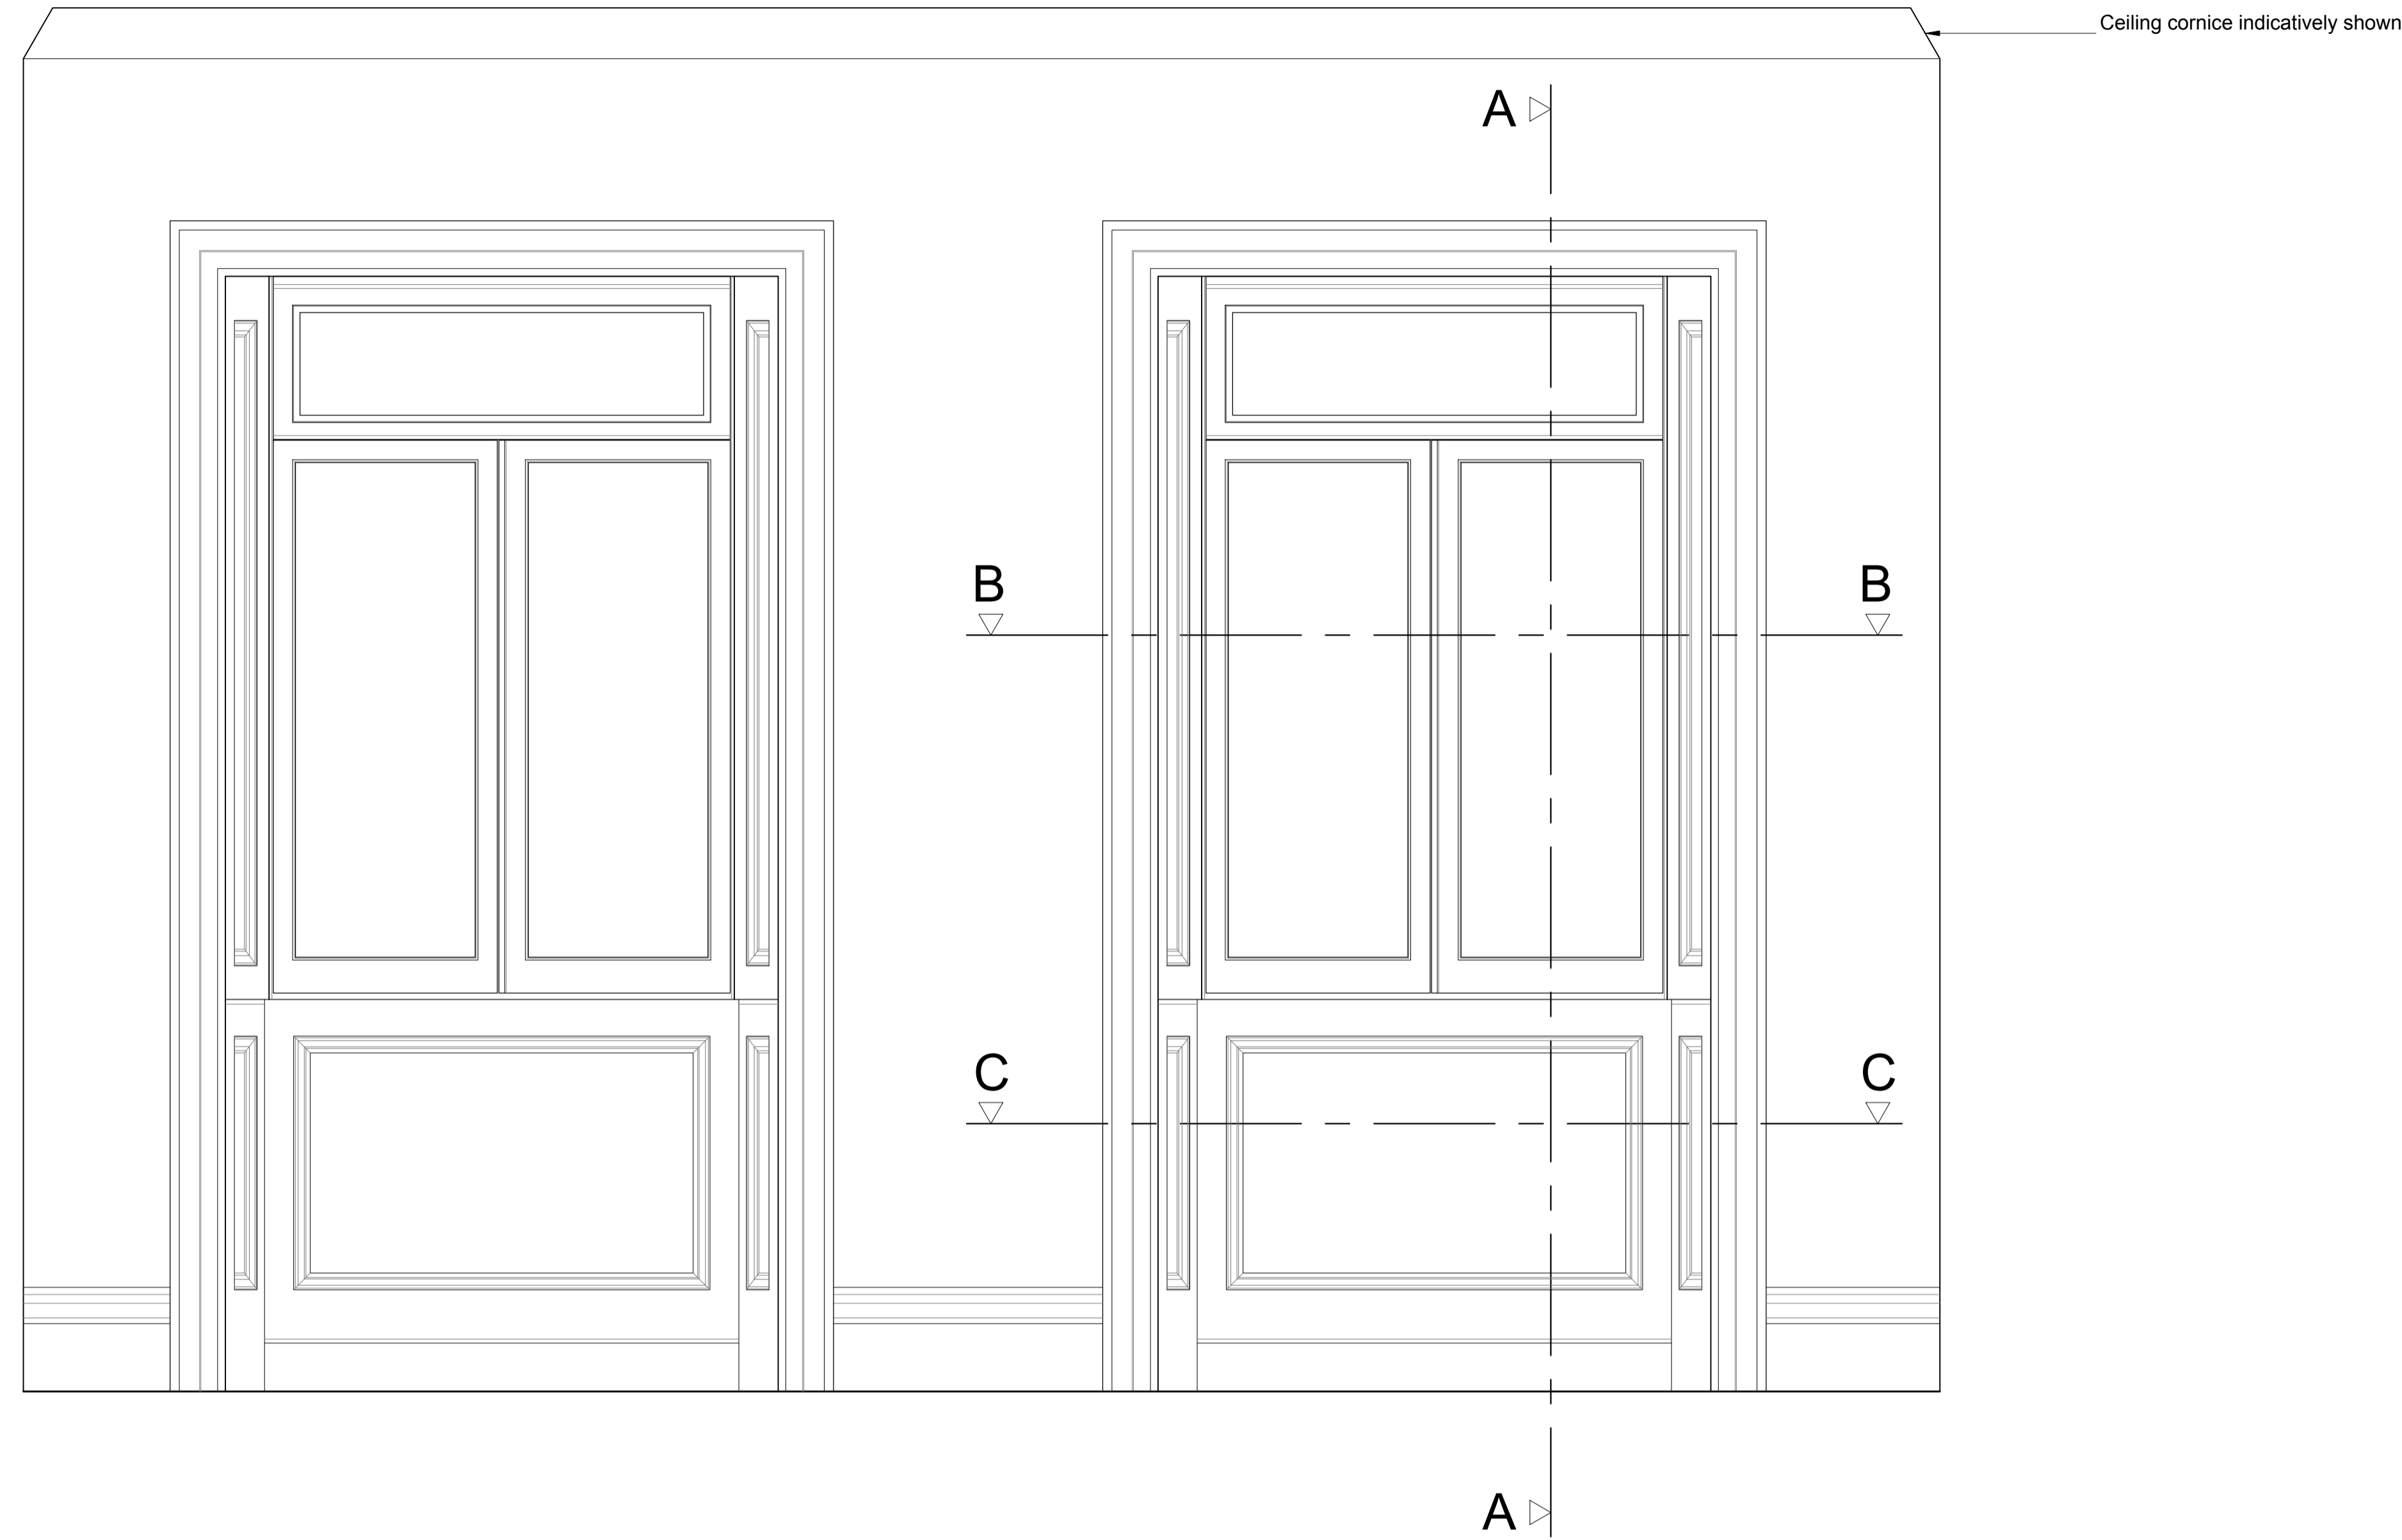


Section A-A through External Wall

Scale: 1:10

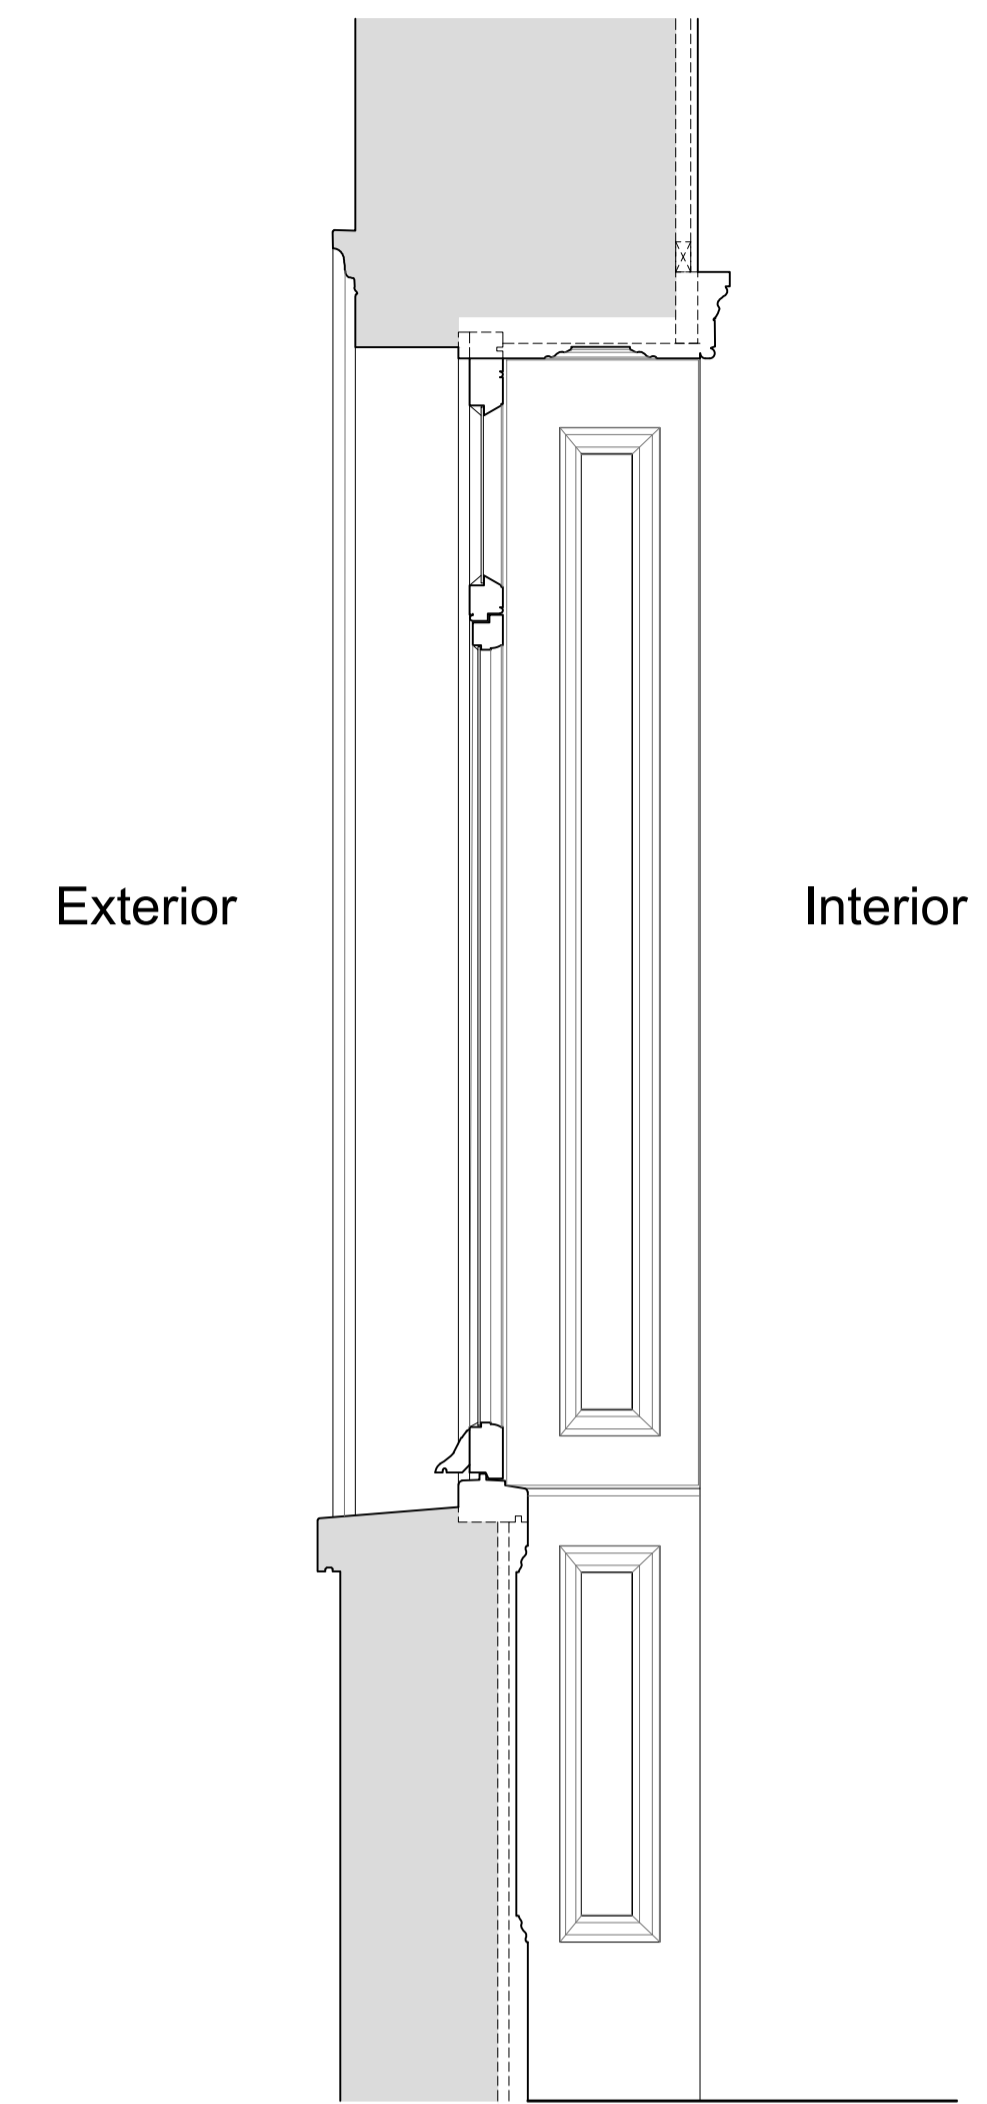


Plan Section B-B

Scale: 1:10

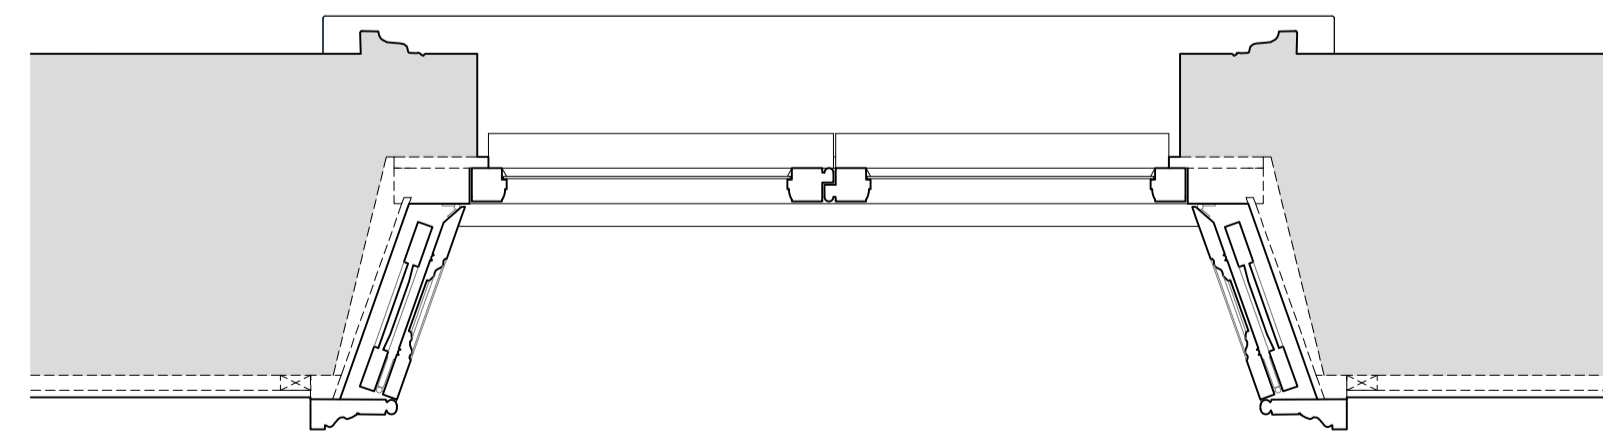

Plan Section C-C

Scale: 1:10

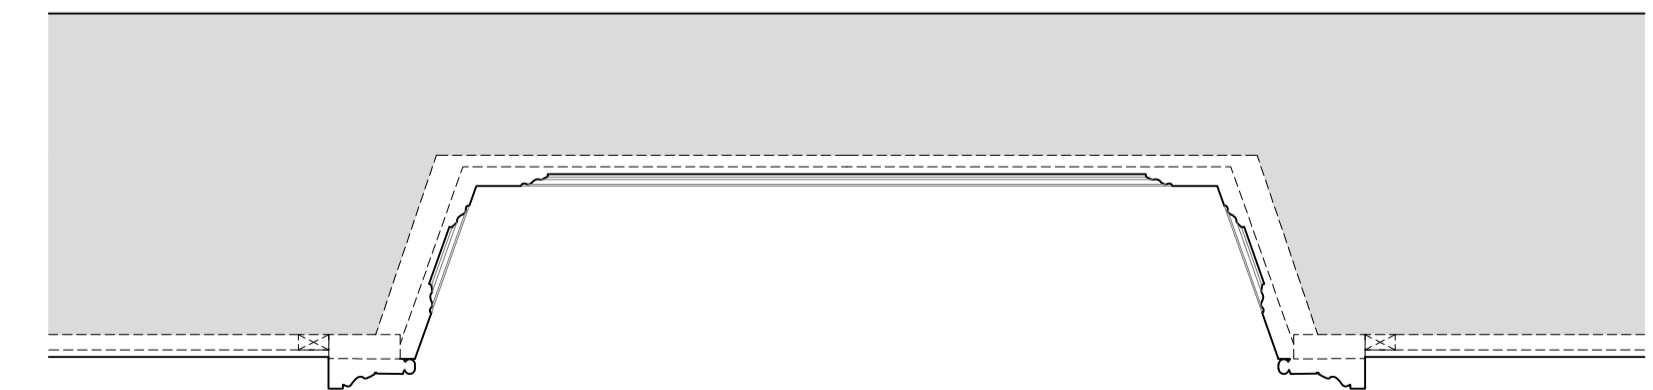

Revision	Date	Amendment
1.0	12-10-2017	Issued for listed building consent application

Do not reproduce this drawing without written permission  
All dimensions are in millimetres unless stated otherwise

**hs** engine for growth  
High Speed (HS2) Limited  
25th Floor  
One Canada Square  
Canary Wharf  
London E14 5AB

**COSTAIN**  
**SKANSKA**  
Costain Skanska Joint Venture  
1 Triton Square  
Euston Road  
London  
NW1 3AN

**Ingram Consultancy Limited**  
HISTORIC BUILDING CONSULTANTS & CHARTERED SURVEYORS  
Consultants in the repair and conservation of historic buildings, ancient monuments and their sites  
HOLLY COTTAGE LOWER STREET  
UPTON NOBLE  
SOMERSET BA4 6BB  
t. 01749 850 900  
enquiries@ingram-consultancy.co.uk  
www.ingram-consultancy.co.uk

Site Address: 34 Park Village East, Regents Park, London NW1  
Drawing Title: Ground Floor Sitting Room: EXISTING Window Joinery Details - Sheet 1 of 6  
Surveyed by: GA Drawn by: GA Checked by: GR Presentation Scale: as shown @ A1  
Date: 12-10-2017 Drawing No: 2016-005-34PVE-EX-GR-J-01 Revision: 1.0