




Internal Room Elevation
Scale: 1:10

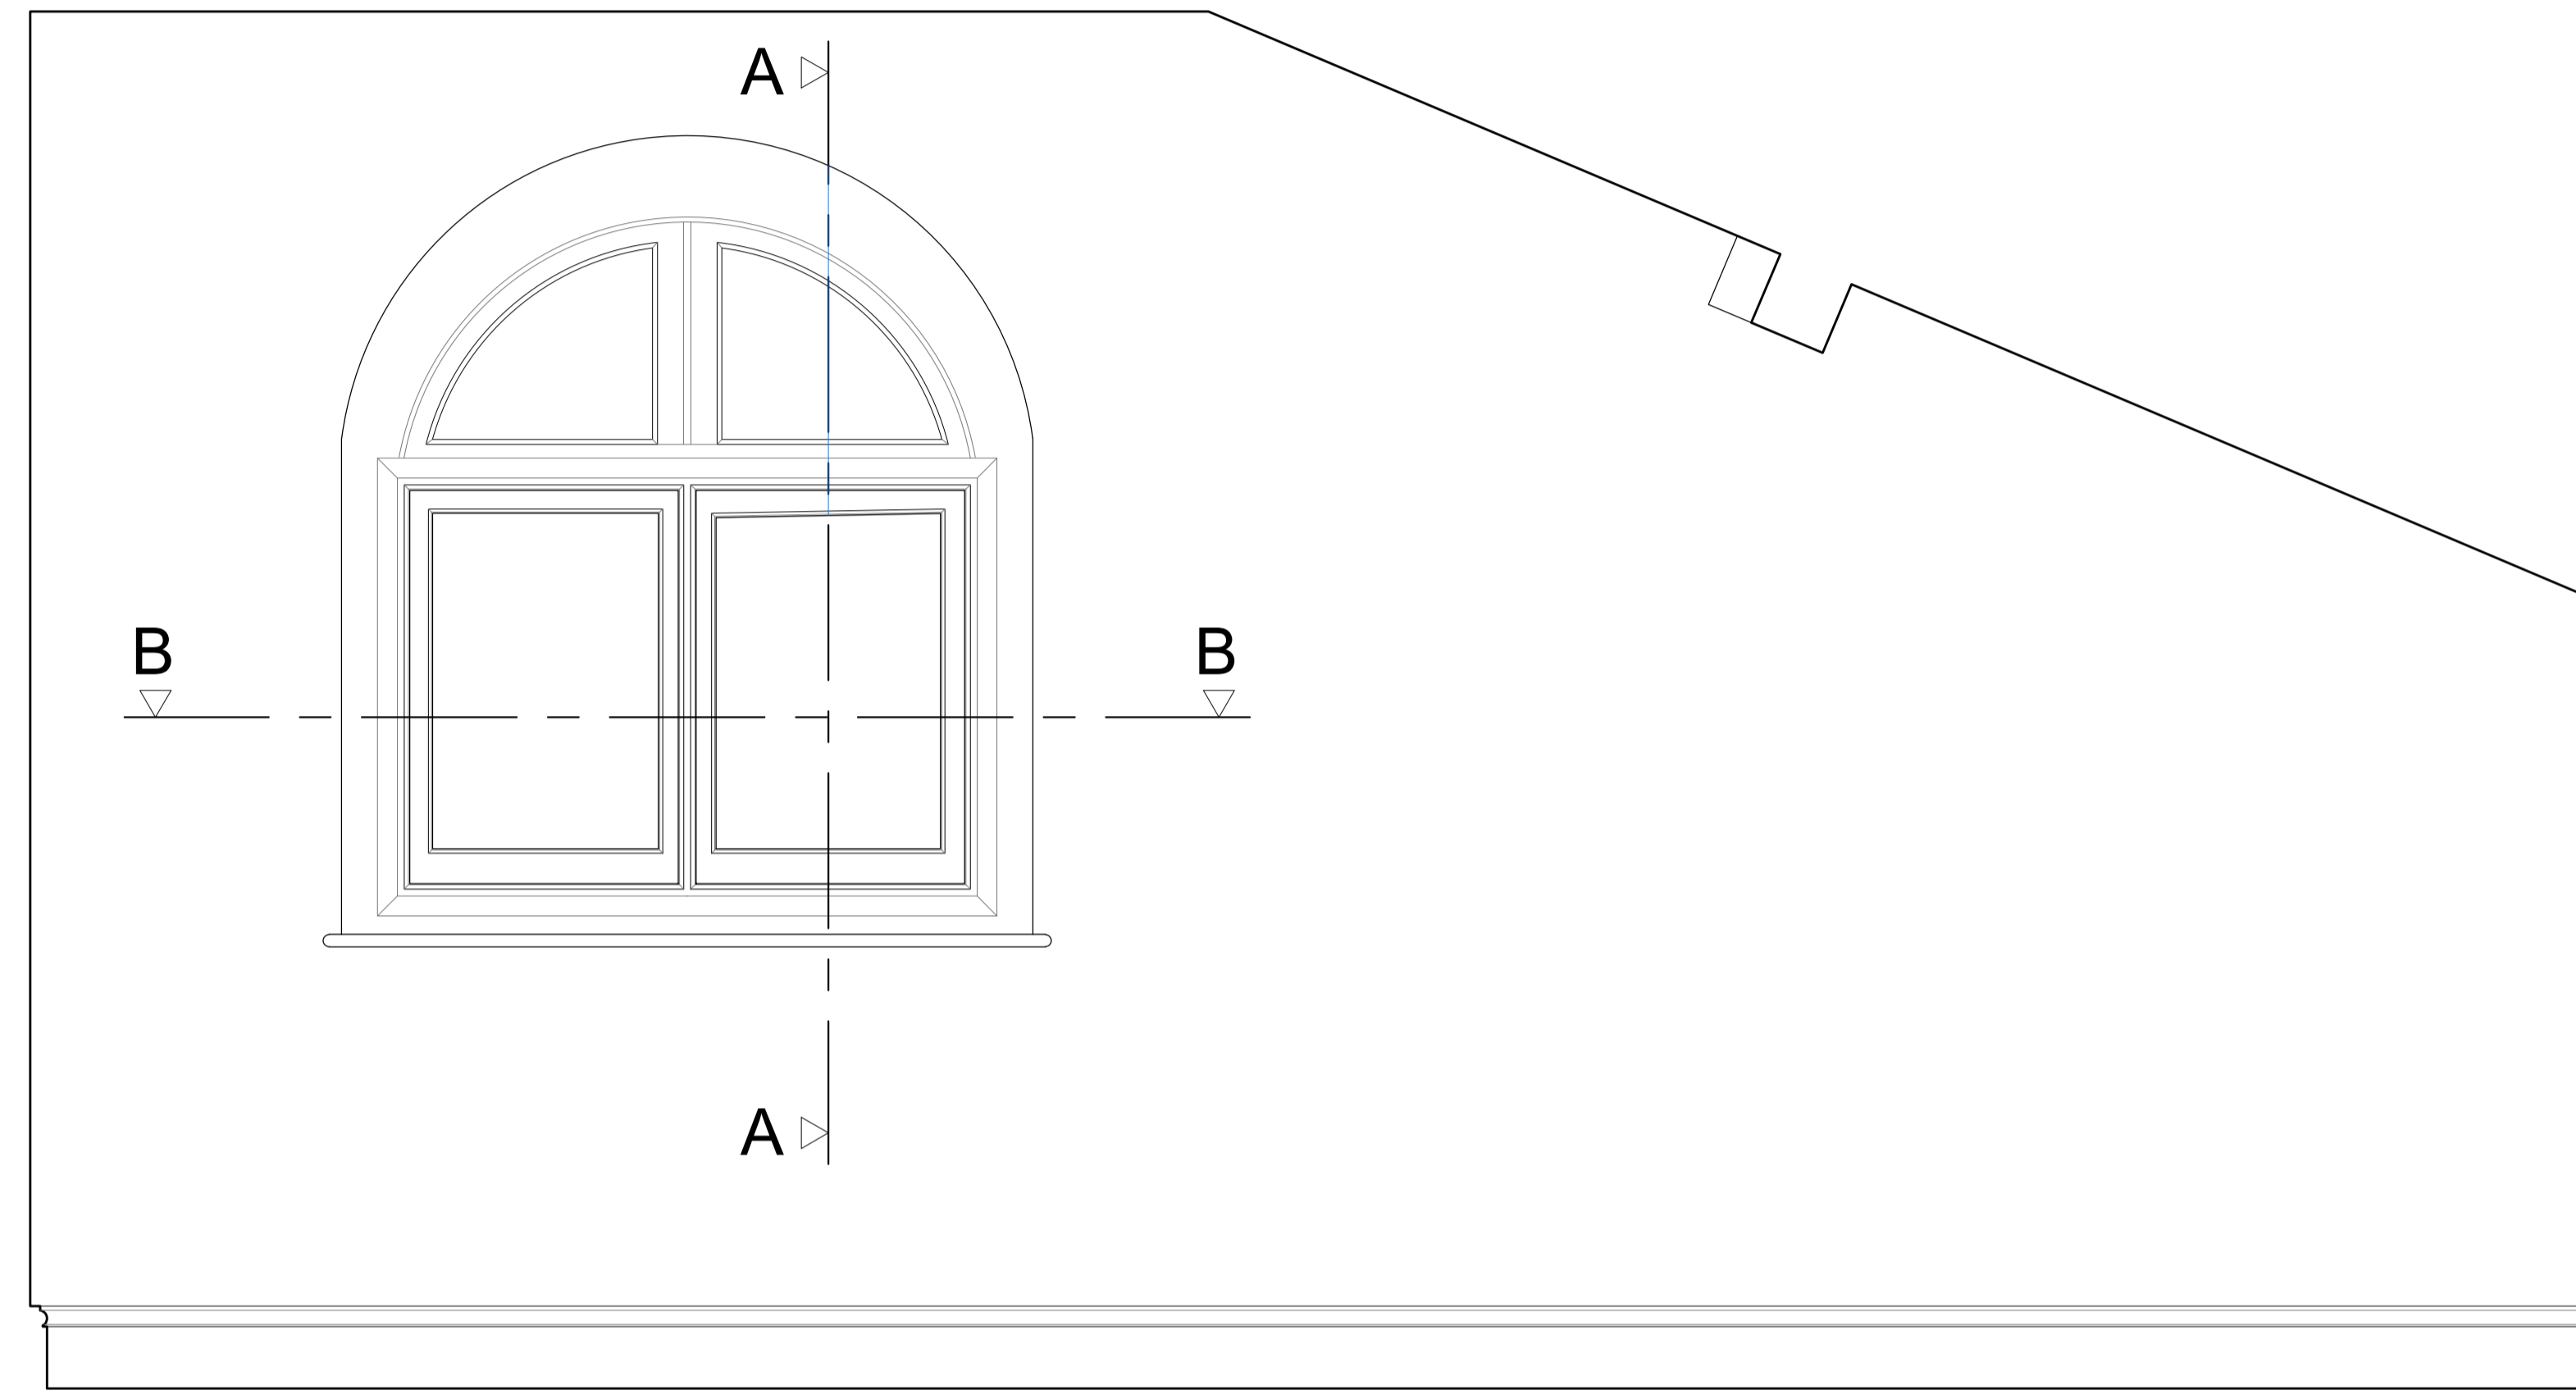

Section A-A through External Wall
Scale: 1:10

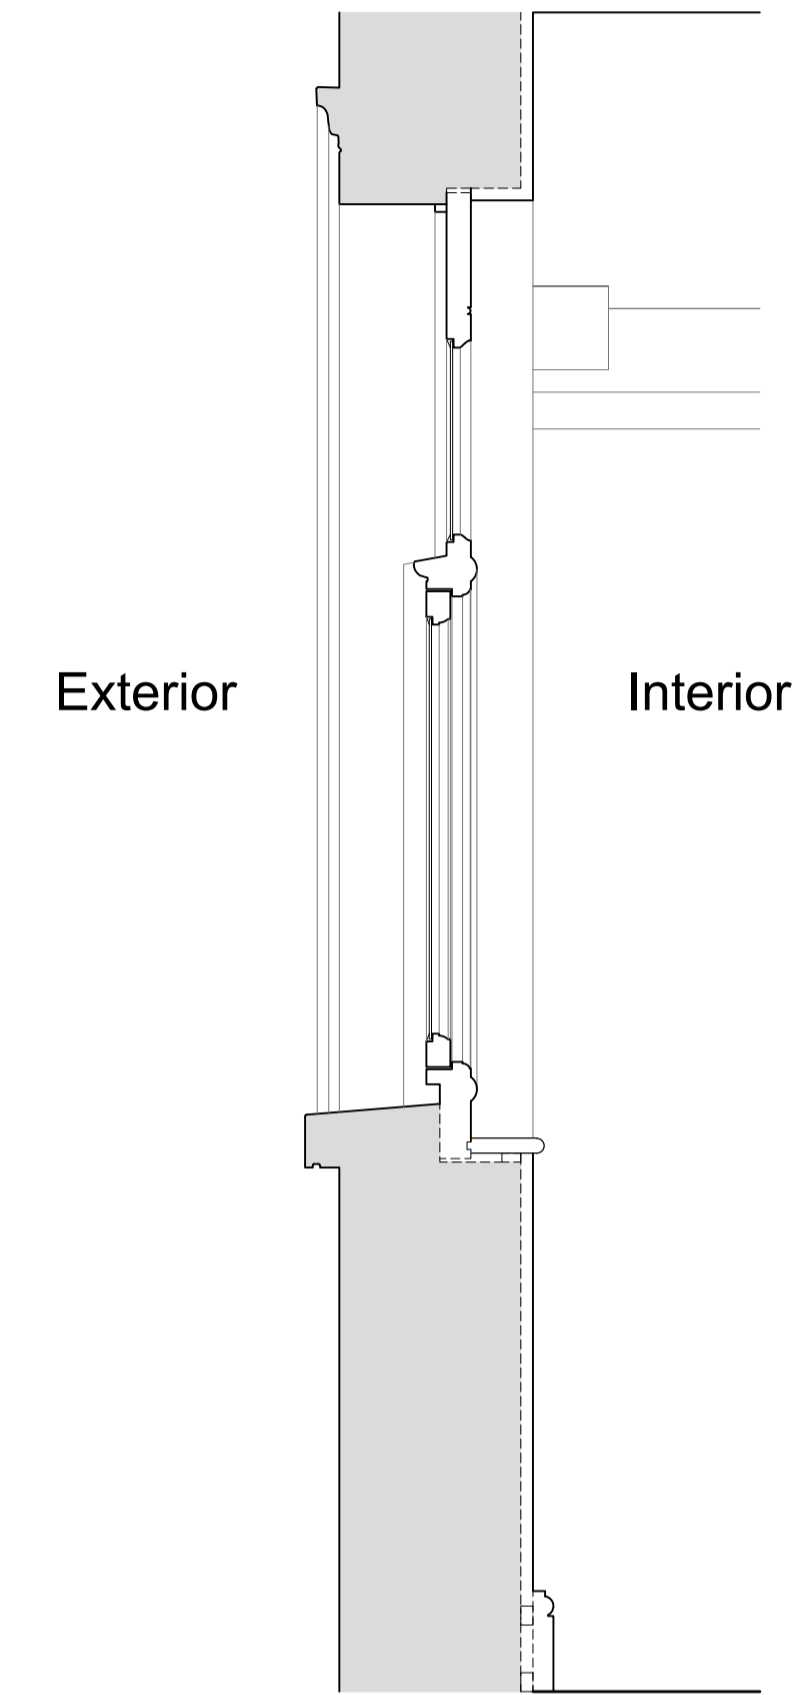

Plan Section B-B
Scale: 1:10

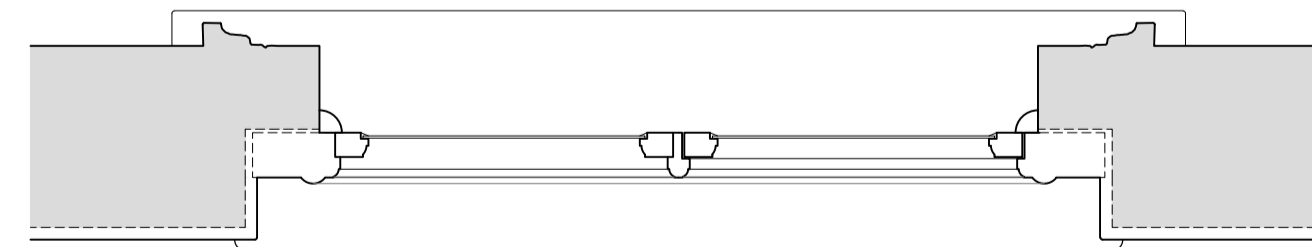

Revision	Date	Amendment
1.0	16-10-2017	Issued for listed building consent application

Do not reproduce this drawing without written permission
All dimensions are in millimetres unless stated otherwise



Ingram Consultancy Limited
HISTORIC BUILDING CONSULTANTS & CHARTERED SURVEYORS
Consultants in the repair and conservation of historic buildings, ancient monuments and their sites
HOLLY COTTAGE LOWER STREET
UPTON NOBLE
SOMERSET BA4 6BB
t. 01749 850 900
enquiries@ingram-consultancy.co.uk
www.ingram-consultancy.co.uk

Site Address: 34 Park Village East, Regents Park, London NW1			
Drawing Title: Second Floor Bedroom: EXISTING Window Joinery Details - Sheet 1 of 6			
Surveyed by: GA	Drawn by: GA	Checked by: GR	Presentation Scale: as shown @ A1
Date: 16-10-2017	Drawing No: 2016-005-34PVE-EX-SF-J-01	Revision: 1.0	