



Internal Room Elevation  
Scale: 1:10

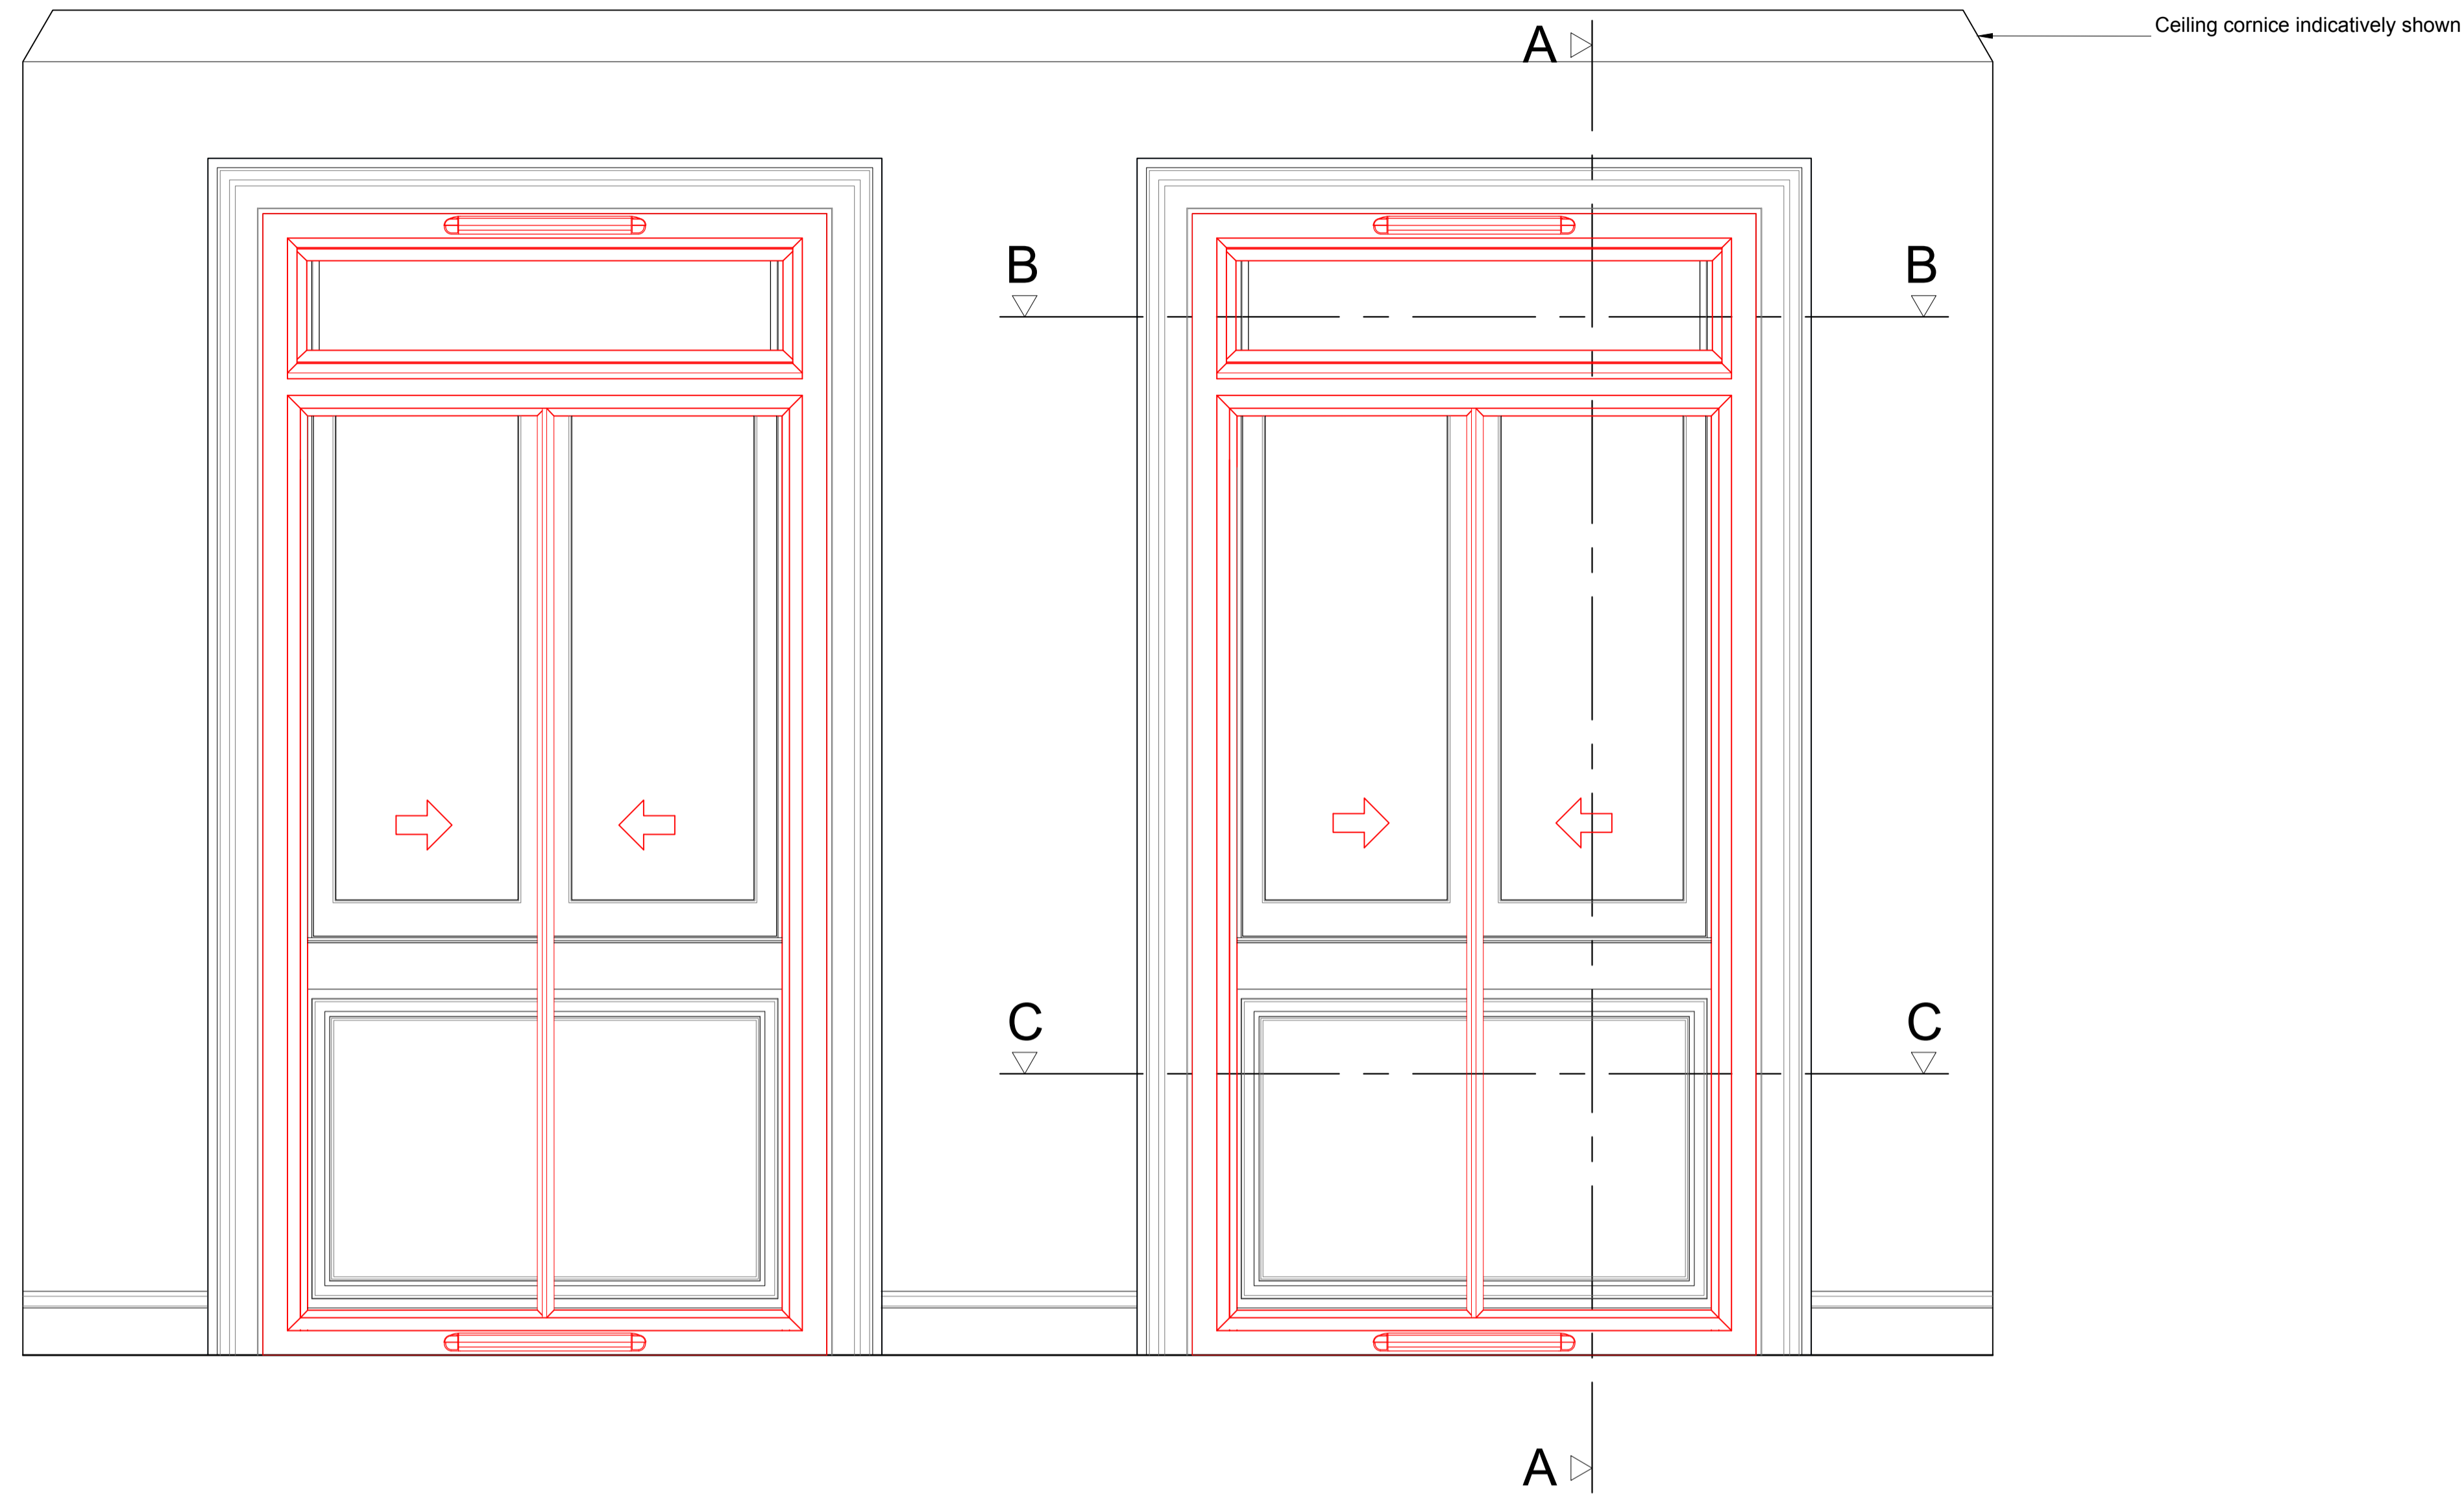


Section A-A through External Wall  
Scale: 1:10

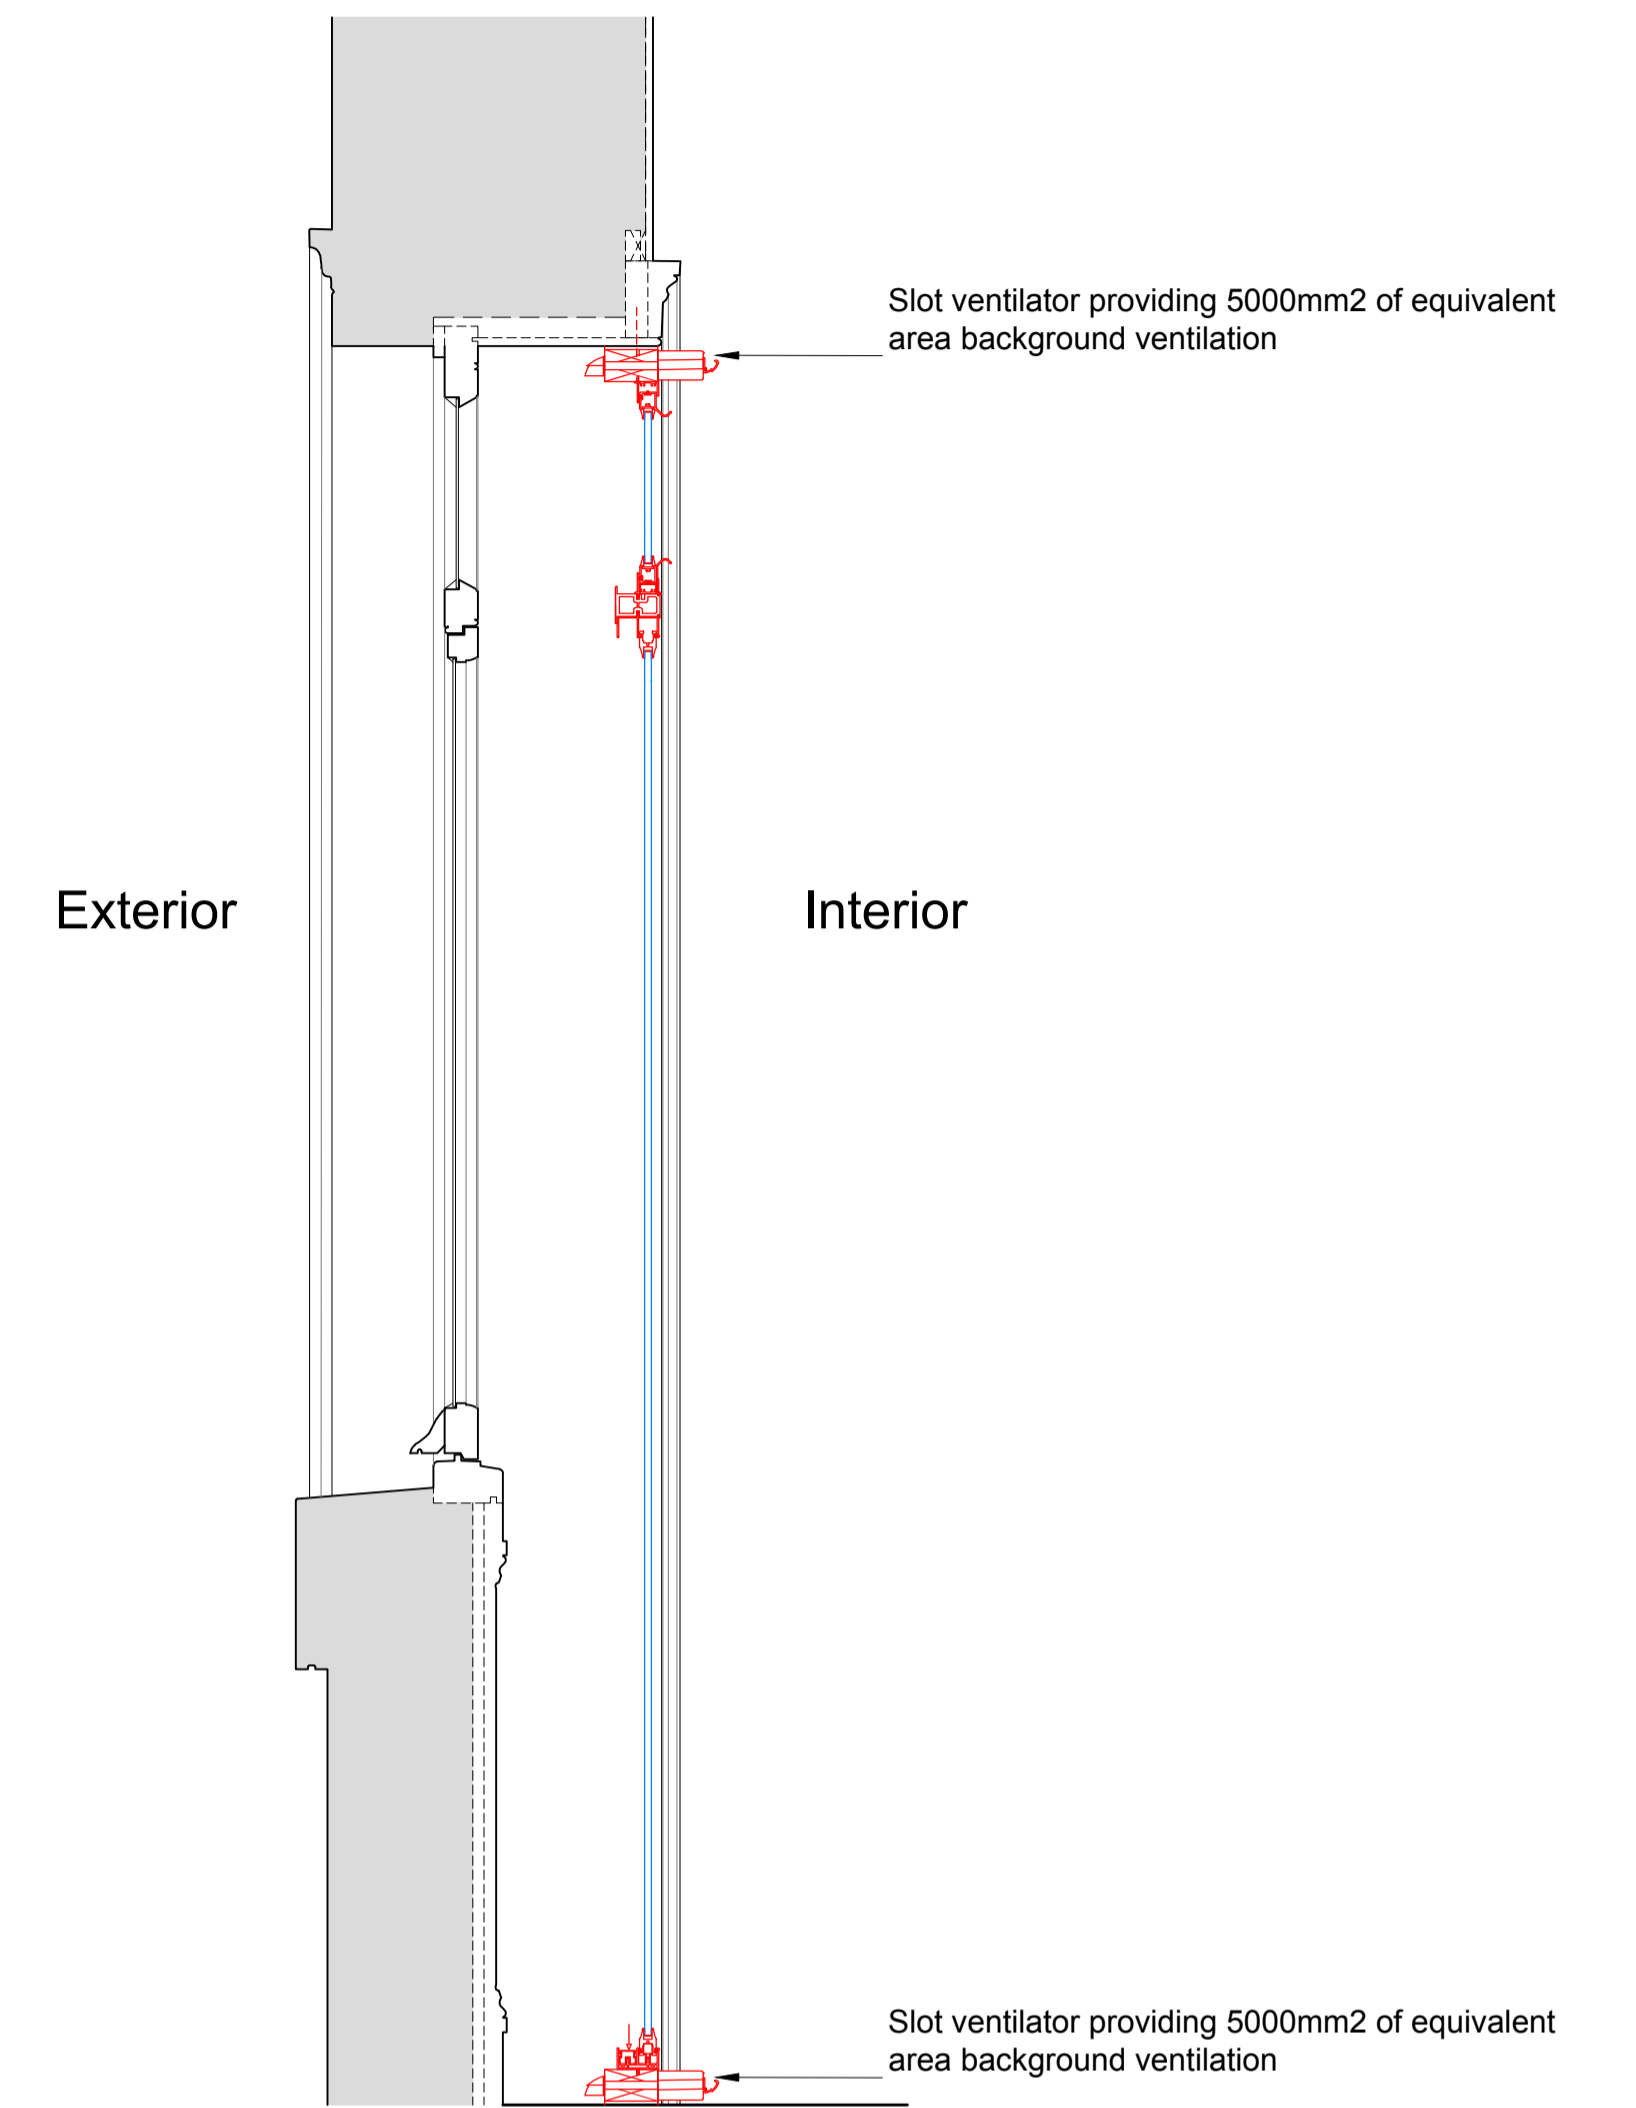


SECONDARY GLAZING SHOWN IN RED FOR VISUAL CLARITY ONLY

Plan Section B-B  
Scale: 1:10

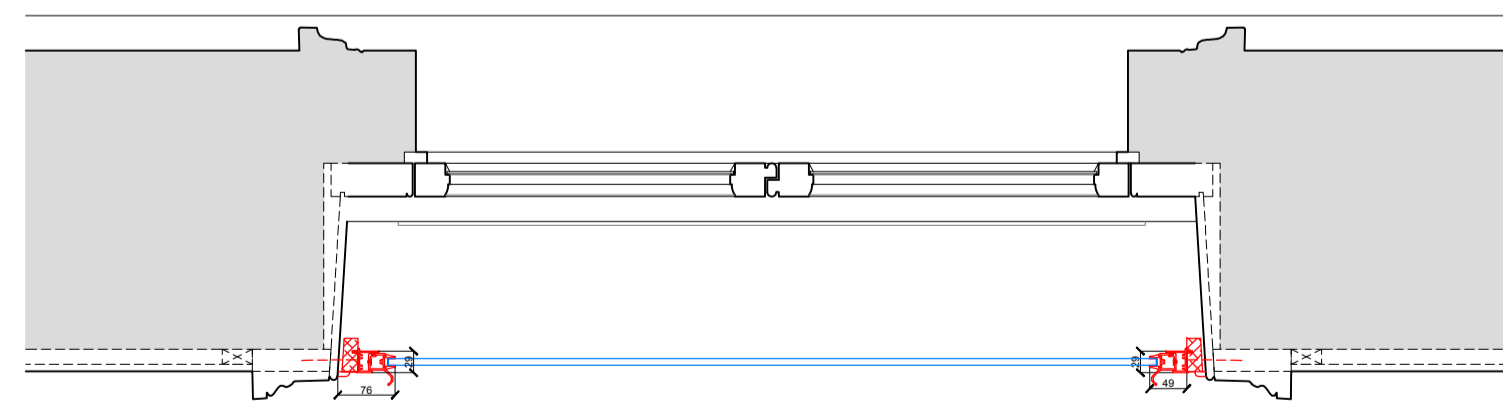

Plan Section C-C  
Scale: 1:10

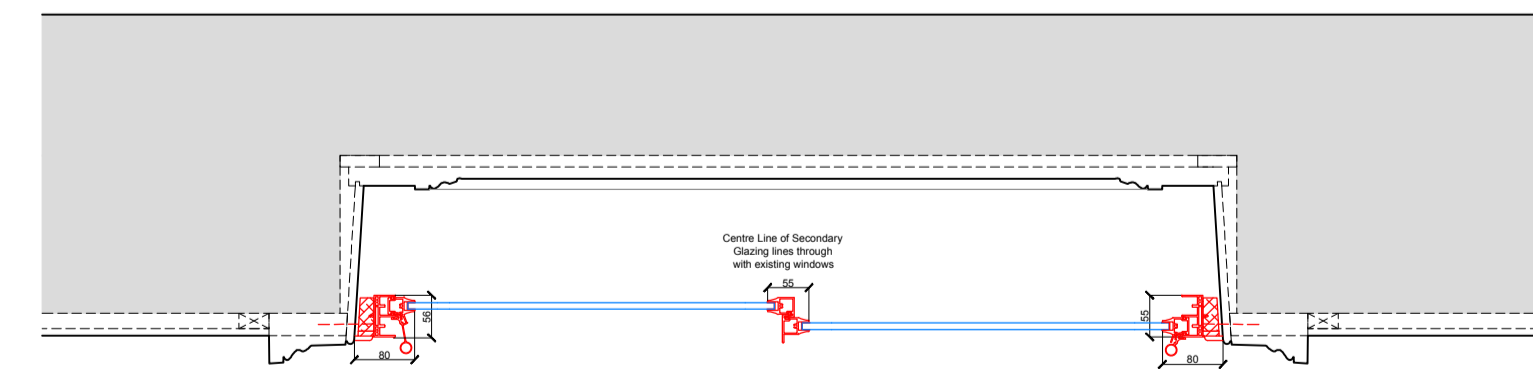

Revision	Date	Amendment
1.0	12-10-2017	Issued for listed building consent application
2.0	13-11-2017	Secondary glazing format amended from glazing with a timber stall riser to full height glazing

Do not reproduce this drawing without written permission  
All dimensions are in millimetres unless stated otherwise

**hs** engine for growth  
High Speed (HS2) Limited  
25th Floor  
One Canada Square  
Canary Wharf  
London E14 5AB

**COSTAIN**  
**SKANSKA**  
Costain Skanska Joint Venture  
1 Triton Square  
Euston Road  
London  
NW1 3AN

**Ingram Consultancy Limited**  
HISTORIC BUILDING CONSULTANTS & CHARTERED SURVEYORS  
Consultants in the repair and conservation of historic buildings, ancient monuments and their sites  
HOLLY COTTAGE LOWER STREET  
UPTON NOBLE  
SOMERSET BA4 6BB  
t. 01749 850 900  
enquiries@ingram-consultancy.co.uk  
www.ingram-consultancy.co.uk

Site Address: 34 Park Village East, Regents Park, London NW1  
Drawing Title: First Floor Bedroom: PROPOSED Secondary Glazing Details - Sheet 4 of 6  
Drawn by: GA  
Checked by: GR  
Presentation Scale: as shown @ A1  
Date: 13-11-2017  
Drawing No: 2016-005-34PVE-PR-FF-J-01  
Revision: 2.0