
Application area: and/ground winking   State winking to be preversite and a well-take in the well-take in the well-take in the second or place		ſ	
Butwellister and endlister and endlister in the versite of the secondary placeting operations of the secondary placeting operations in the versite between the secondary placeting operations in the rest between the secondary placeting of the form showing and the secondary placeting operation of the secon			
Scondary glacing and good gaving and proven their build p Accusite aid ventilitiers to the Germanad ScoOPA to good in mit. Scoleming and to SobeAc			
Adoutes eight ventilator providing min. 5000mm2	secondary glazing to create cross draft ventilation in the void		
Acoustic slot ventilator providing min. 500mm2	with 1 acoustic module fitted to the room side		

Revision:	Date:	Amendment:
1.0	12-10-2017	Issued for listed building consent application
2.0	13-11-2017	Secondary glazing format amended from glazing with a timber stall riser to full height glazing

Do not reproduce this drawing without written permission All dimensions are in millimetres unless stated otherwise

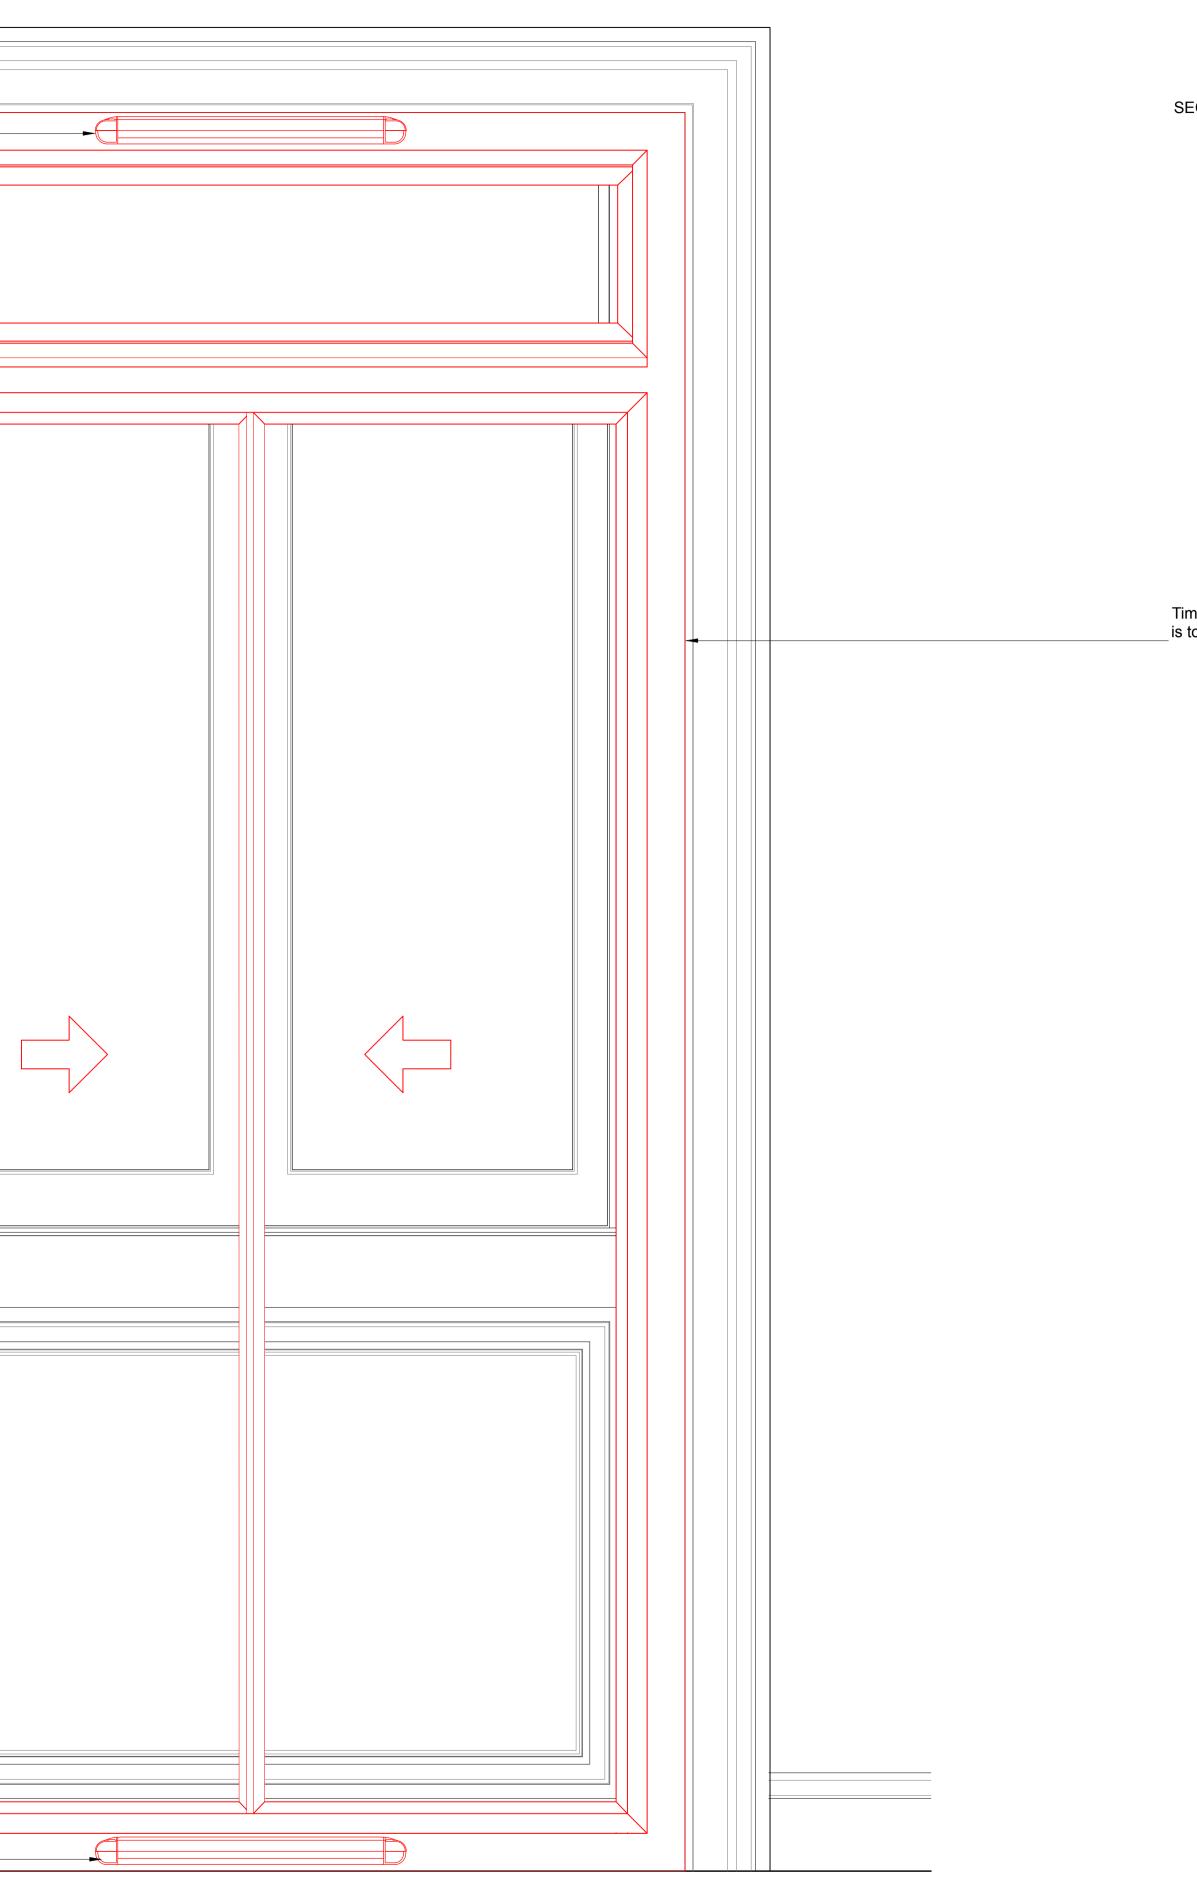



COSTAIN SKANSKA Costain Skanska Joint Venture 1 Triton Square Euston Road London NW1 3AN Ingram Consult HISTORIC BUILDING CONSULT Consultants in the repair and conservation of his

HOLLY COTTAGE UPTON SOMERSE

> t. 0174 enquiries@ingra www.ingram-c

SECONDARY GLAZING SHOWN IN RED FOR VISUAL CLARITY ONLY

Timber architrave. All new joinery, installed to support the secondary glazing \_\_\_\_\_ is to be decorated to match existing joinery colour

sultancy Limited	Site Address: 34 Park Village East, Regents Park, London NW1					
GE LOWER STREET	Drawing Title: First Floor Bedroom: PROPOSED Internal Window Elevation - Sheet 5 of 6					
SET BA4 6BB	Surveyed by: GA	Drawn by:	Checked by:	Presentation Scale: 1:5 @ A1		
749 850 900 ram-consultany.co.uk -consultancy.co.uk	Date: 13-11-2017	Drawing No:		PR-FF-J-02	Revision:	