



Internal Room Elevation  
Scale: 1:10

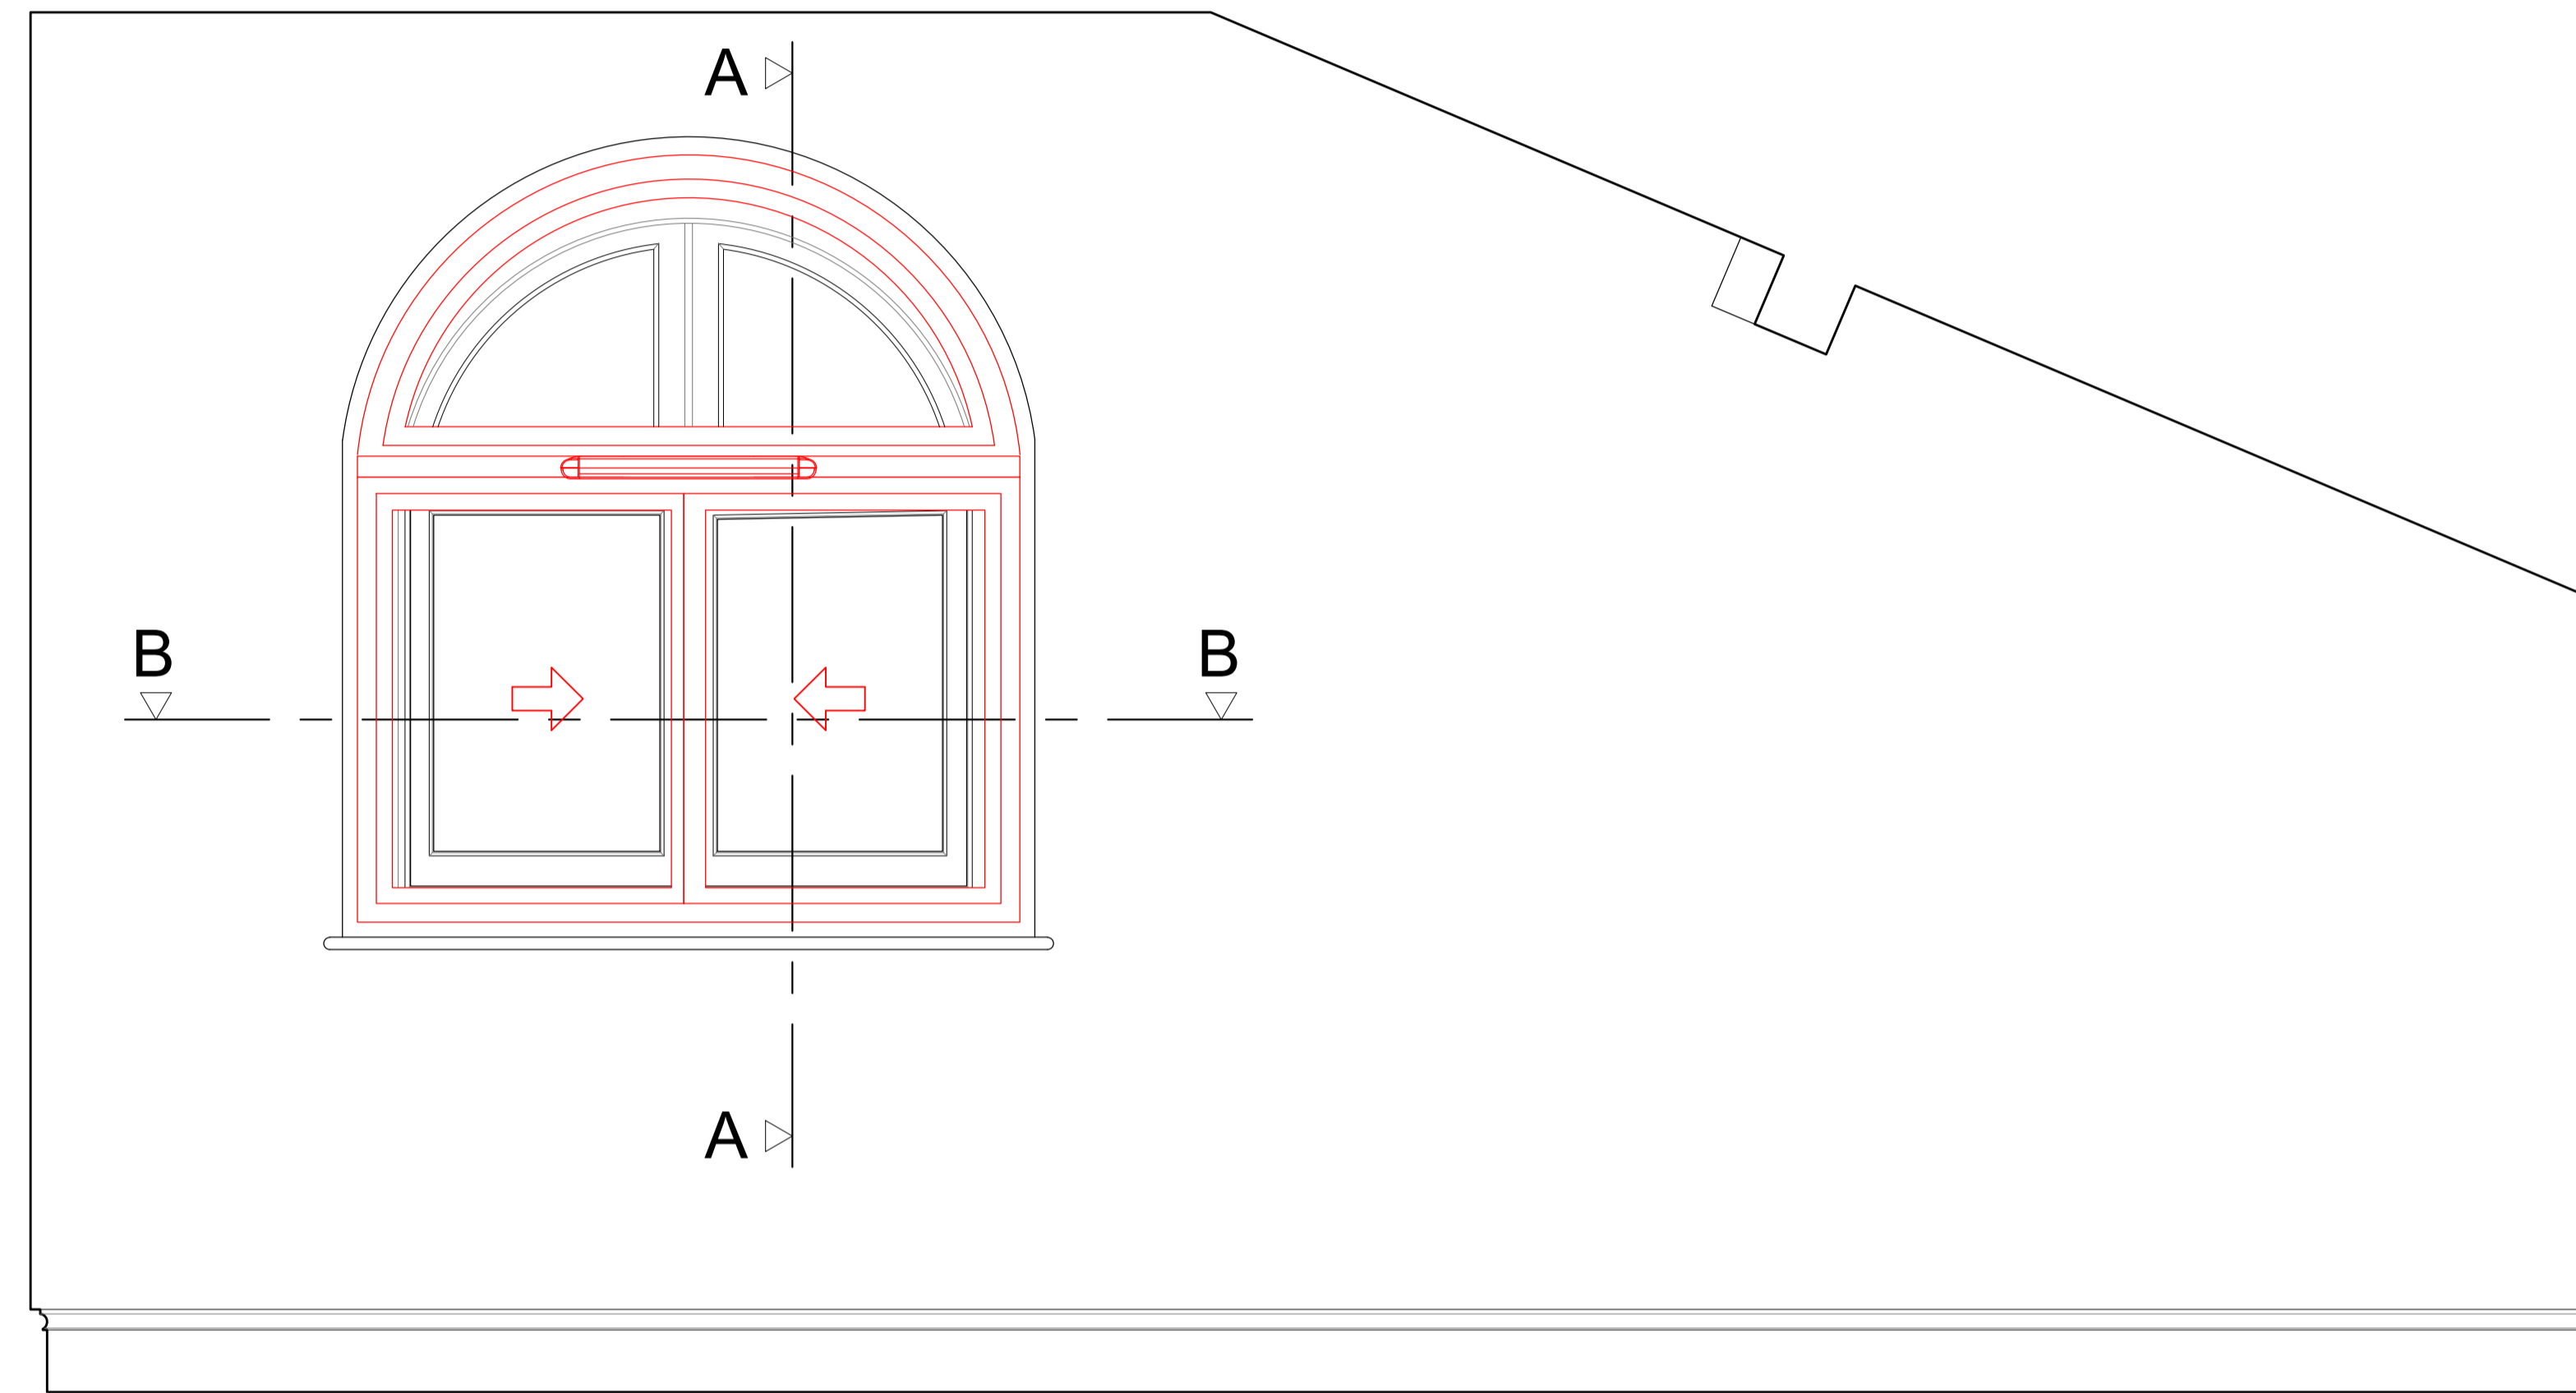


SECONDARY GLAZING SHOWN IN RED FOR VISUAL CLARITY ONLY

Section A-A through External Wall  
Scale: 1:10

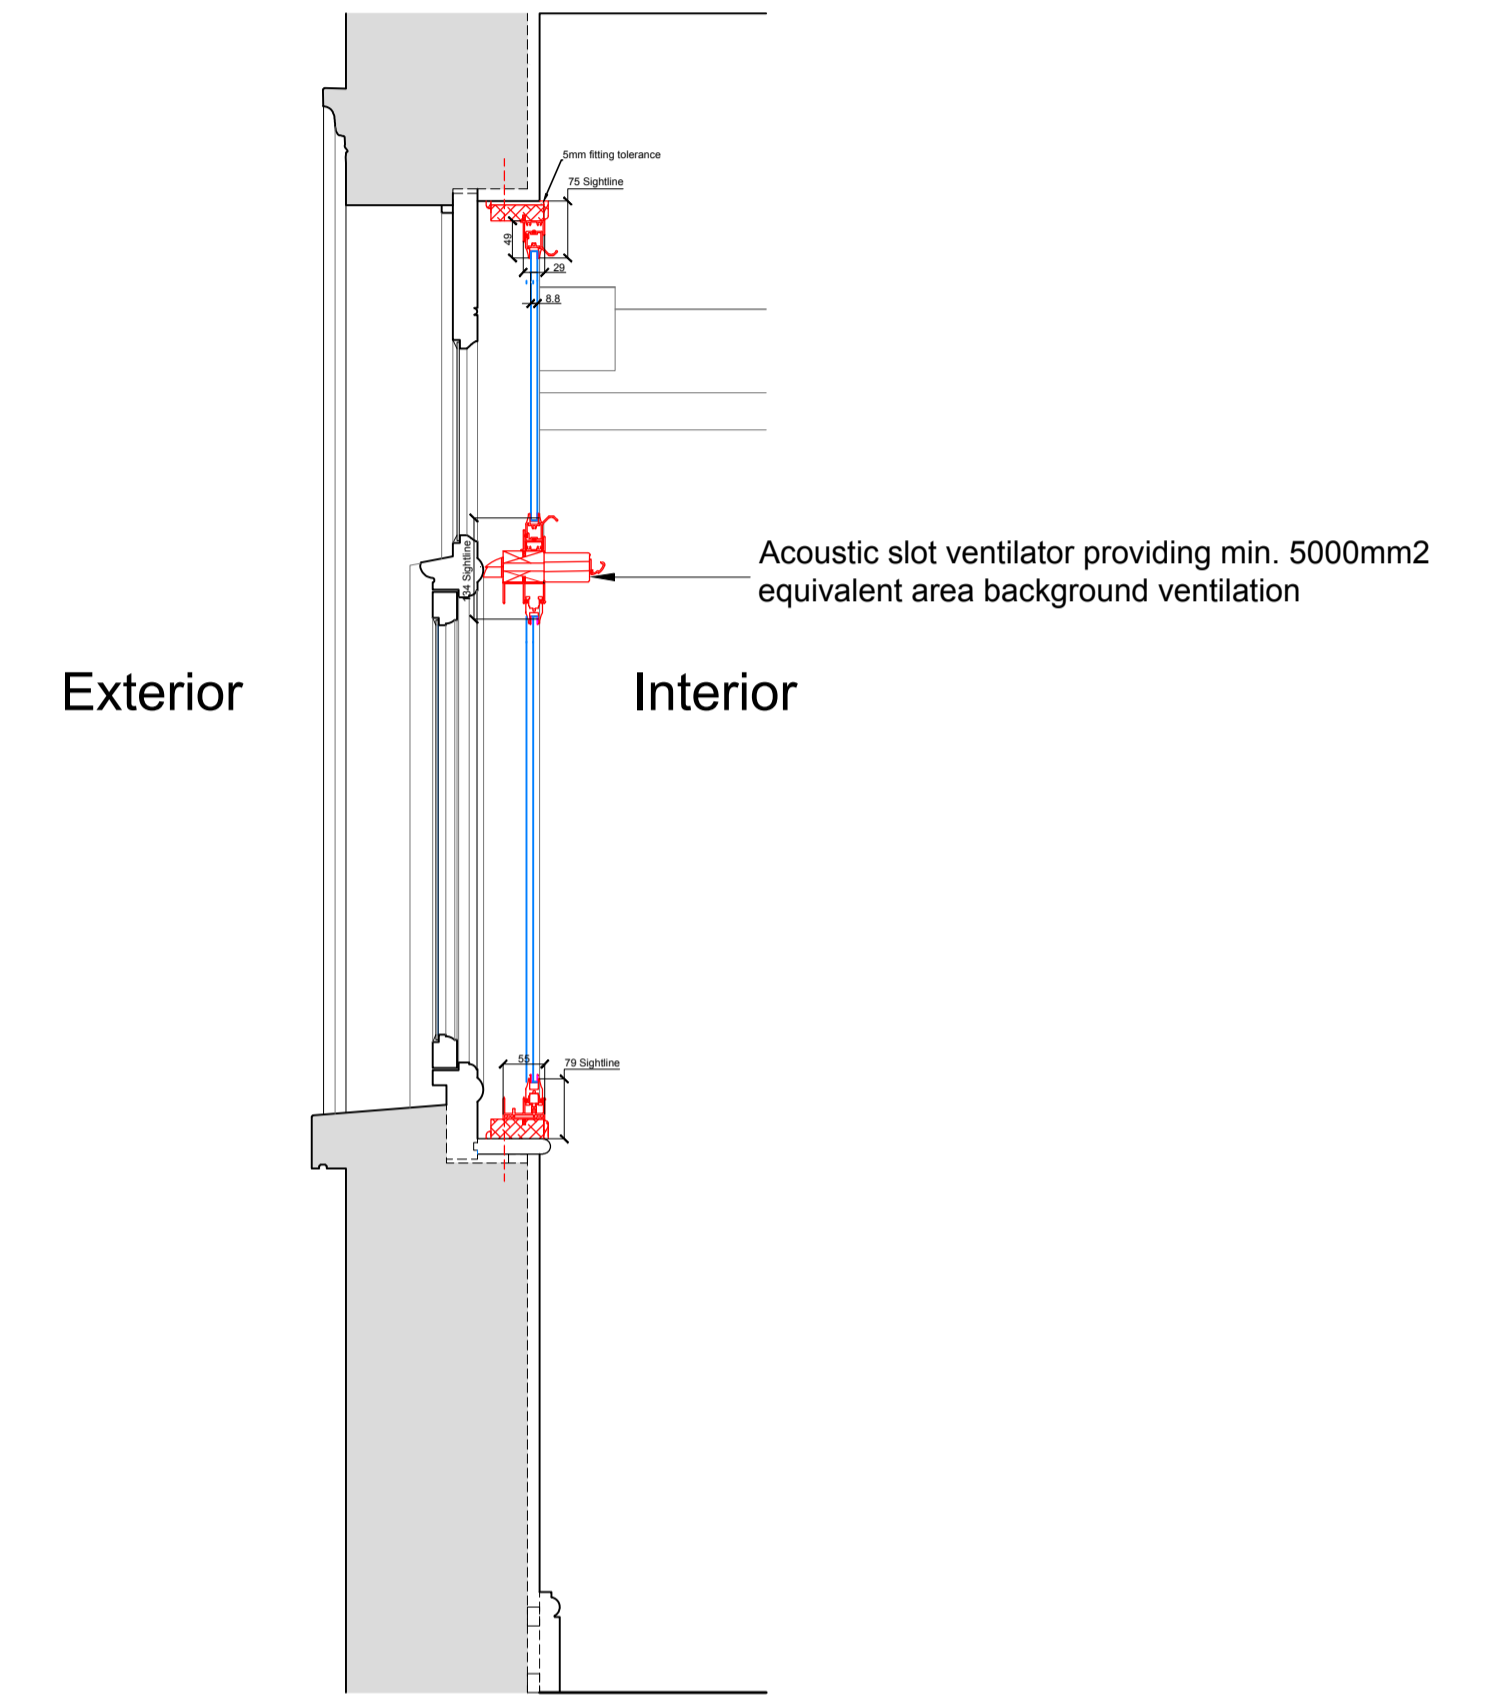

Plan Section B-B  
Scale: 1:10

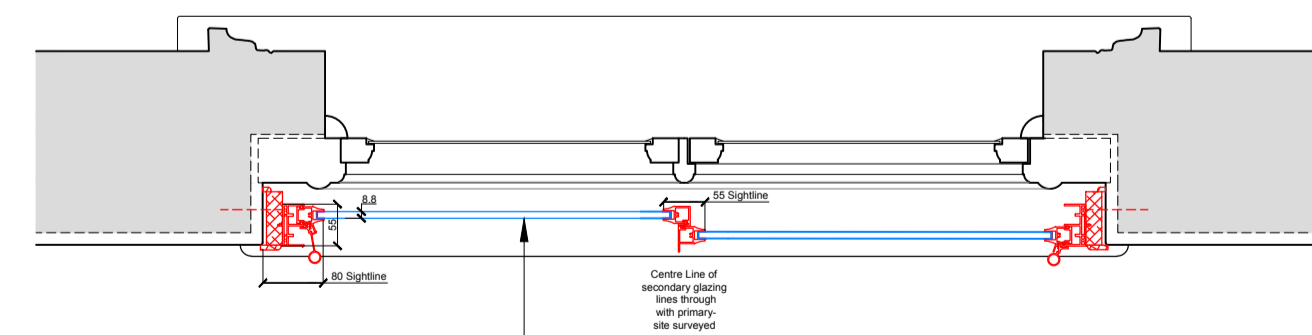

Acoustic slot ventilators to be Greenwood 5000EA with 1 acoustic module fitted to the room side to provide min. 5000mm2 and to 39dB(A)

Revision	Date	Amendment
1.0	16-10-2017	Issued for listed building consent application
2.0	13-11-2017	Updated with acoustic slot ventilator

Do not reproduce this drawing without written permission  
All dimensions are in millimetres unless stated otherwise

**hs** engine for growth  
High Speed (HS2) Limited  
25th Floor  
One Canada Square  
Canary Wharf  
London E14 5AB

**COSTAIN**  
**SKANSKA**  
COSTAIN SKANSKA JOINT VENTURE  
1 Triton Square  
Euston Road  
London  
NW1 3AN

**Ingram Consultancy Limited**  
HISTORIC BUILDING CONSULTANTS & CHARTERED SURVEYORS  
Consultants in the repair and conservation of historic buildings, ancient monuments and their sites  
HOLLY COTTAGE LOWER STREET  
UPTON NOBLE  
SOMERSET BA4 6BB  
t. 01749 850 900  
enquiries@ingram-consultancy.co.uk  
www.ingram-consultancy.co.uk

Site Address: 34 Park Village East, Regents Park, London NW1			
Drawing Title: Second Floor Bedroom: PROPOSED Window Joinery Details - Sheet 4 of 6			
Surveyed by: GA	Drawn by: GA	Checked by: GR	Presentation Scale: as shown @ A1
Date: 13-11-2017	Drawing No: 2016-005-34PVE-PR-SF-J-01	Revision: 2.0	