
Acoustic slot ventilator providing min. 5000mm2 equivalent area background ventilation

B

Revision:	Date:	Amendment:		
1.0	16-10-2017	Issued for listed building consent application Updated with acoustic slot ventilator		
2.0	13-11-2017			

Do not reproduce this drawing without written permission All dimensions are in millimetres unless stated otherwise

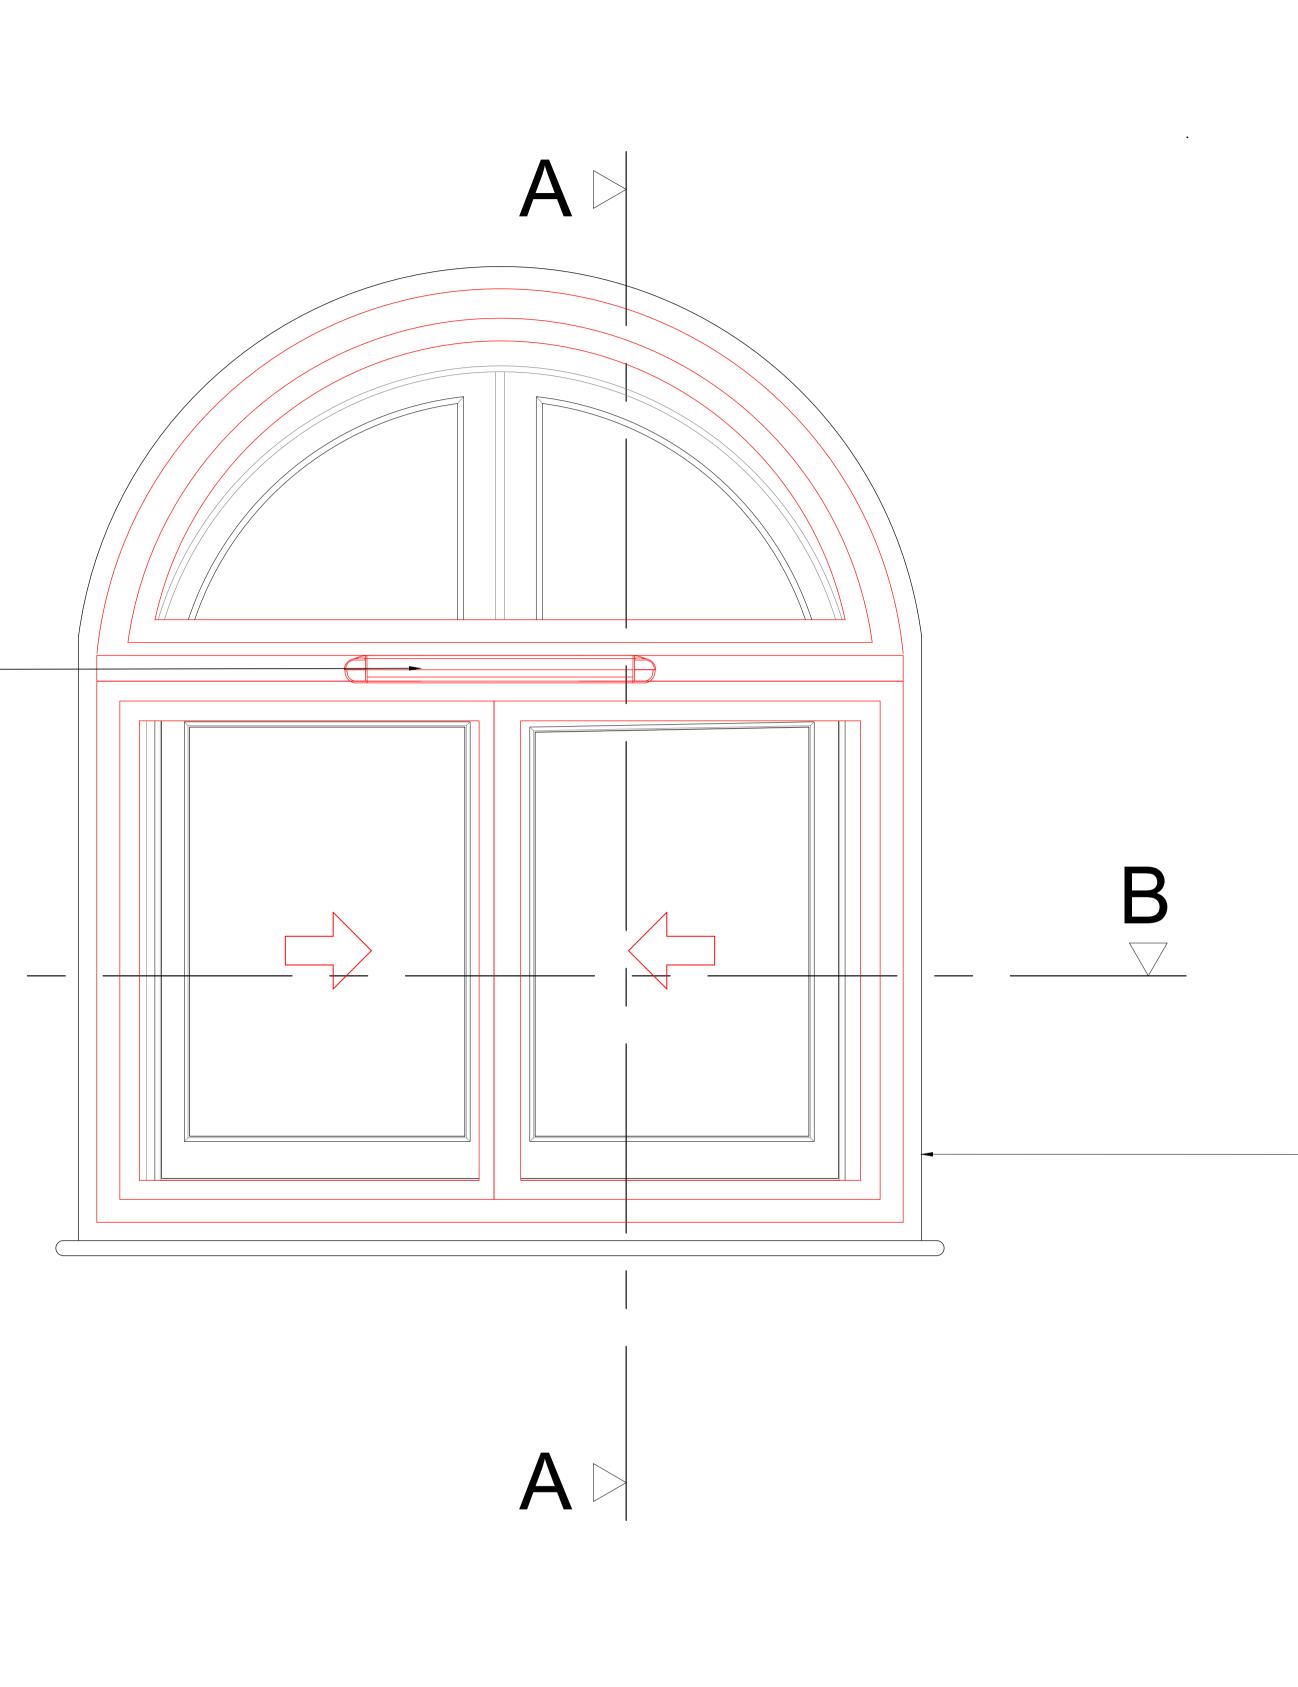

## Internal Elevation



Ingram Consul HISTORIC BUILDING CONSULTAN Consultants in the repair and conservation of histor

HOLLY COTTAGE I UPTON N SOMERSET

> t. 01749 8 enquiries@ingramwww.ingram-con

SECONDARY GLAZING SHOWN IN RED FOR VISUAL CLARITY ONLY

Timber architrave. All new joinery, installed to support the secondary glazing is to be decorated to match existing joinery colour

ultanov Limitad	Site Address:						
UITANCY LIMITED ANTS & CHARTERED SURVEYORS	34 Park Village East, Regents Park, London NW1						
istoric buildings, ancient monuments and their sites	Second Floor Bedroom: PROPOSED Internal Joinery Elevation - Sheet 5 of 6						
E LOWER STREET N NOBLE							
ET BA4 6BB	Surveyed by:	Drawn by:	Checked by:	Presentation Scale:			
	GA	GA	GR	1:5 @ A1			
9 850 900 m-consultany.co.uk onsultancy.co.uk	Date: 13-11-2017	Drawing No: 2016-005	5-34PVE-F	PR-SF-J-02	Revision:		