



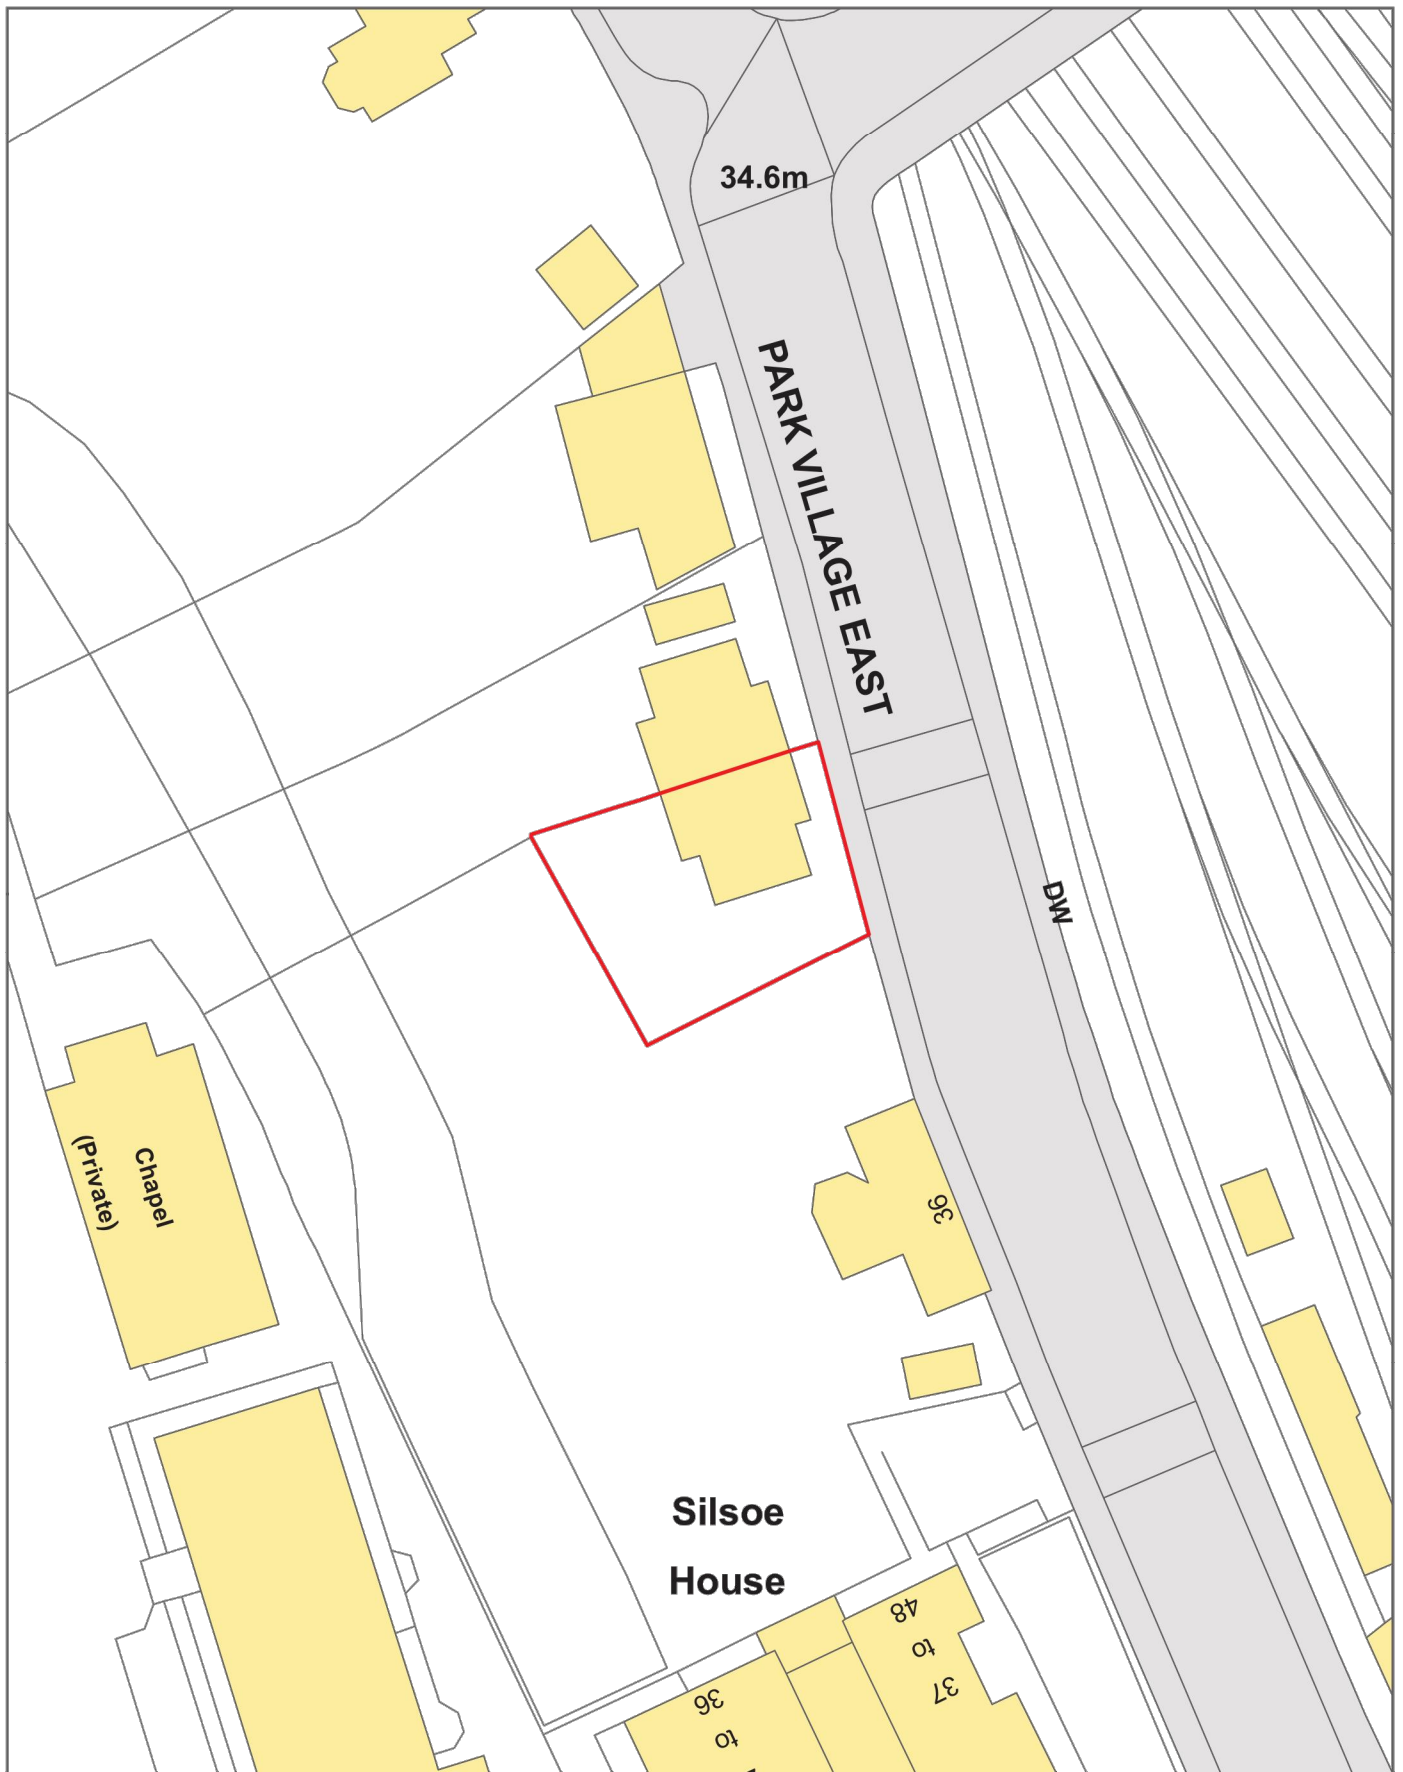

 Site Boundary

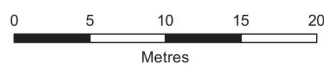

Site Layout Plan
34 Park Village East, London, NW1 7PZ

SCALE: 1:500
SIZE: A4
PROJECT: 0243543
DATE: 08/03/2017

VERSION: A01
DRAWN: AZ
CHECKED: CH
APPROVED: SM



SKANSKA



GRANADA
secondary glazing