


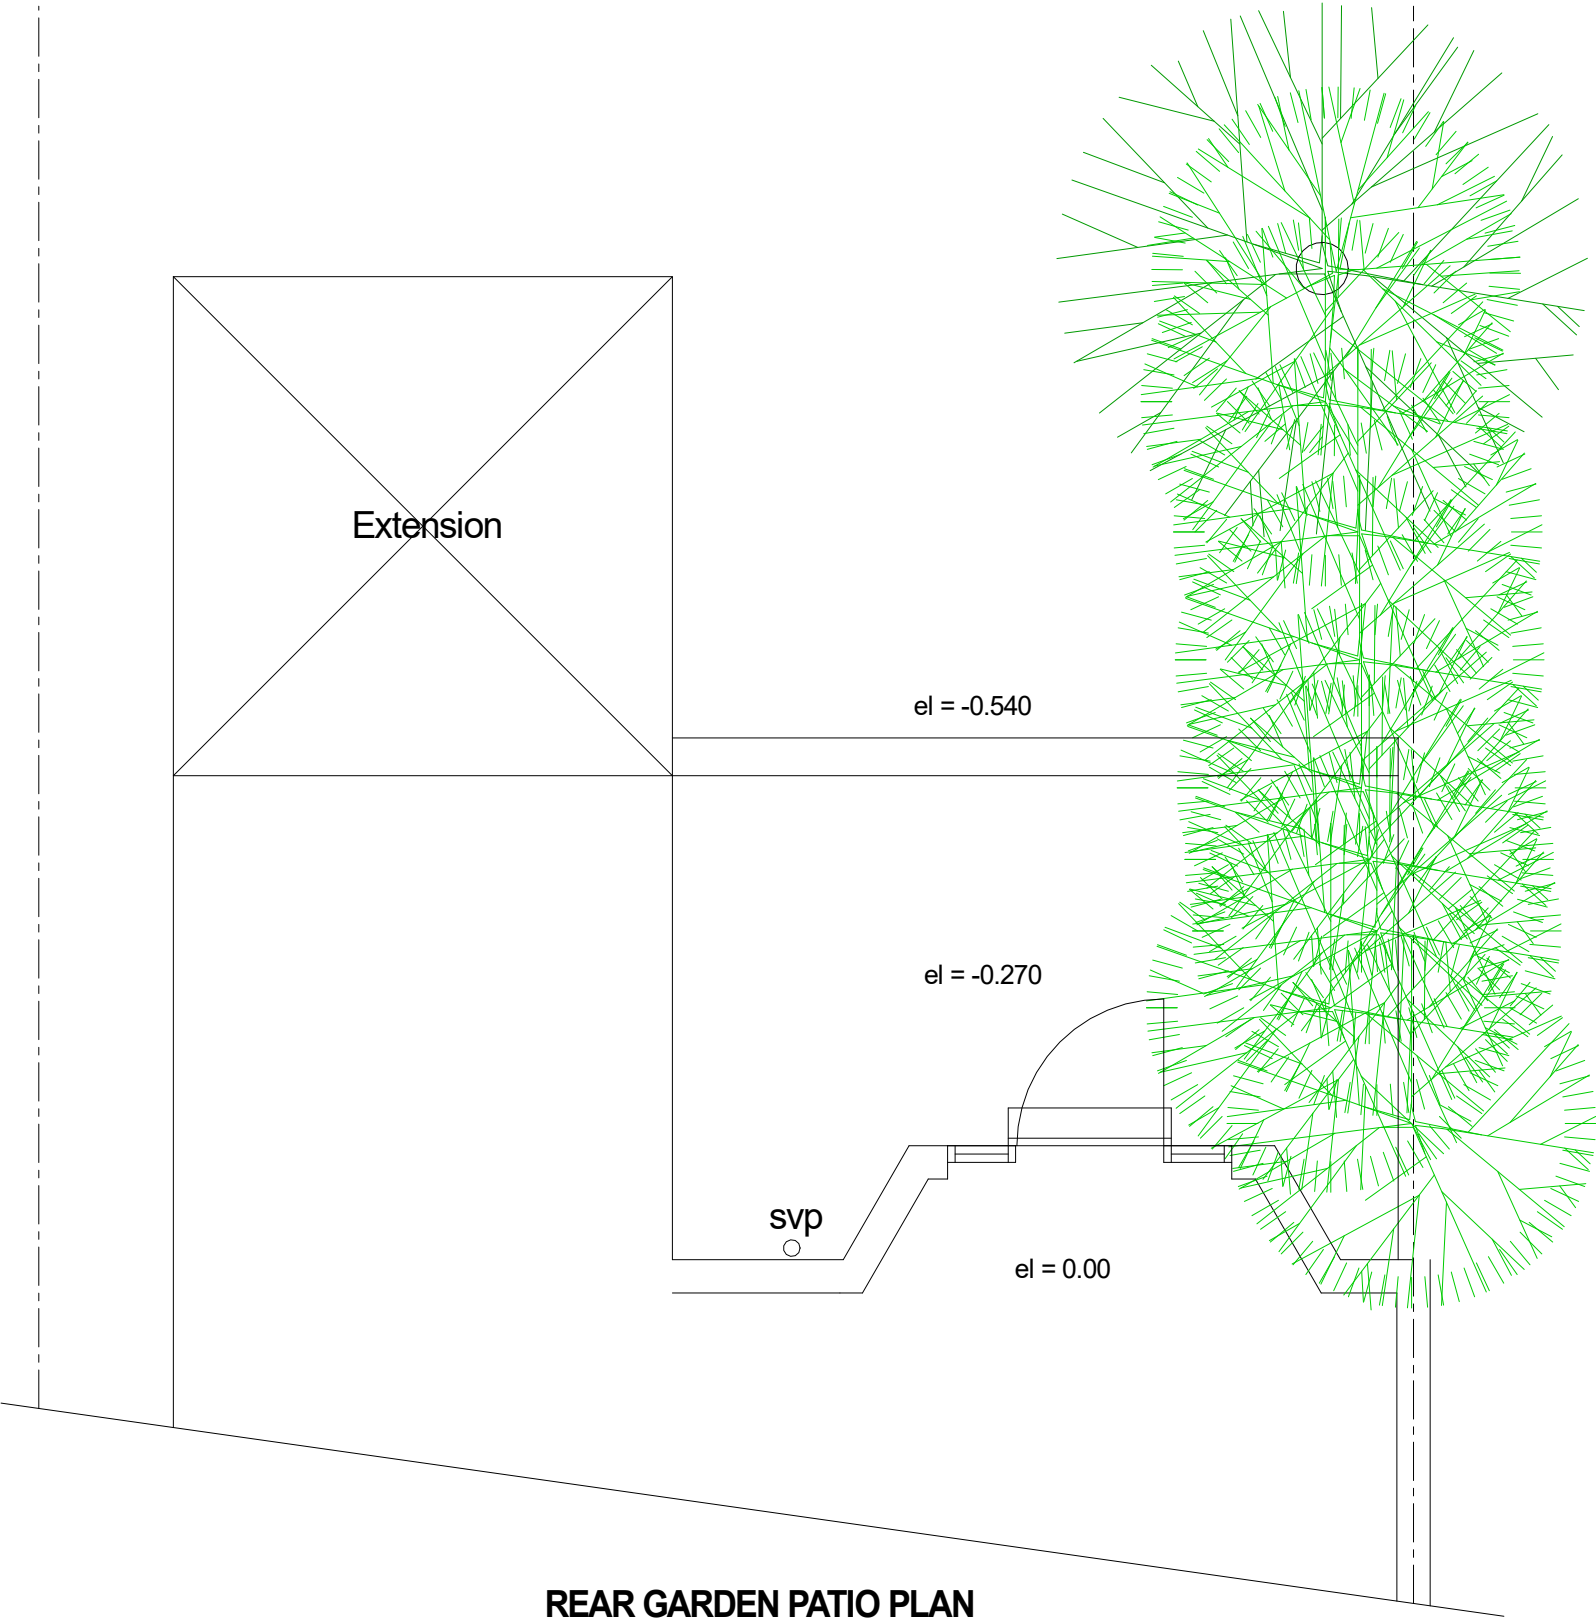

REAR GARDEN PATIO PLAN
(existing)
scale 1:50



NOTES

A	19-09-2017	FOR PLANNING APPROVAL
R	Date	Description
©		
ASPECT		
PROPERTY SERVICES LIMITED		
11 Ickenham Road, Ruislip, Middlesex HA4 7BT		
tel : 01895 675233		
Project Address:		
38 CREDITON HILL		
LONDON NW6 1HR		
Drawing Title:		
REAR GARDEN		
(existing)		
Scale	Drawn	Date
1:50 on A3		Sept2017
Job No	Drg. No	Rev
2090	.3	A