

roof FRL
+16.59m AOD
▽


third floor FFL
+11.95m AOD
▽

second floor FFL
+8.95m AOD
▽

first floor FFL
+5.96m AOD
▽

ground floor FFL
+2.93m AOD
▽

PARKWAY

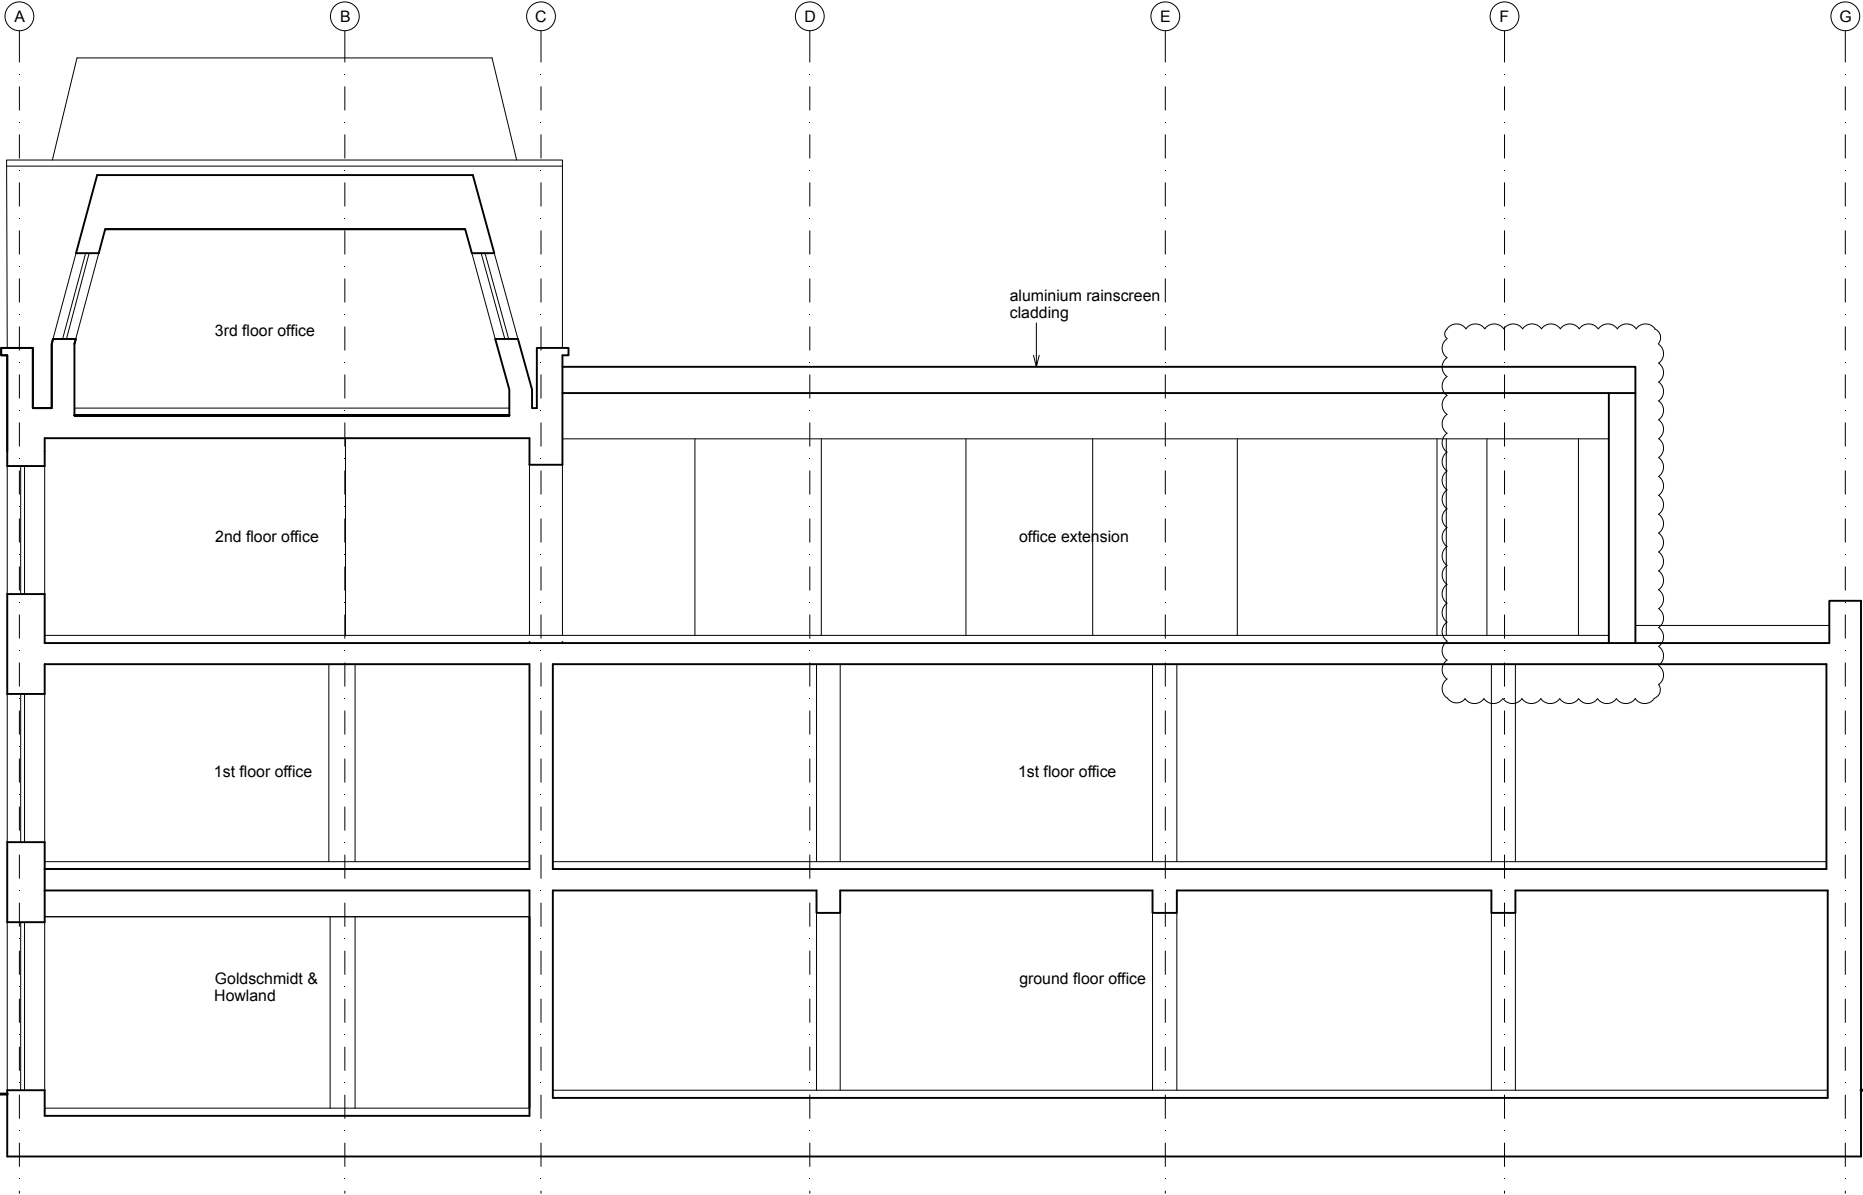

parapet
+12.75m AOD
▽

LATITUDE
HOUSE

terrace FFL
+9.08m AOD
▽

rev	date	comments
A	14.12.17	extension building line setback from Latitude House, annotation updated

notes

All information subject to design development and site verification.

This drawing is the property of Craig Rosenblatt Ltd. No disclosure or copy of it may be made without written permission. This drawing is for planning purposes only, no guarantee is given to its accuracy or correctness and is subject to site verification.

project
114-118 Parkway
Camden
NW1 7AN

client
CLO Partnership LLP

architect
ROAR

drawing title
proposed section A-A

scale at A1	scale at A3	date
1:50	1:100	10.17
job no.	drawing	rev.
038	P100	A