





01 Existing Elevation
1:50



02 Proposed Elevation
1:50

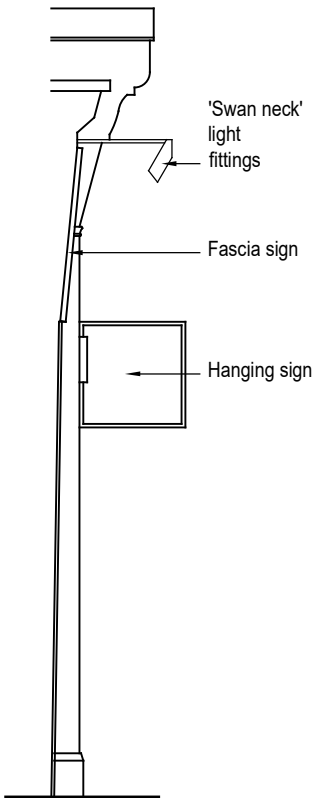

03 Existing Section
1:50

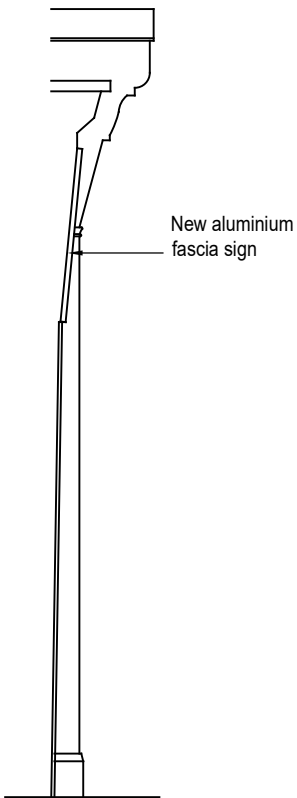


04 Proposed Section
1:50



05 Existing Photo
NTS

Notes

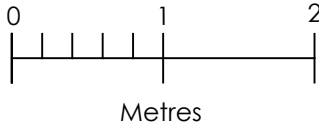

Rev.	Date	Notes
C	08.12.17	Timber shopfront in lieu of 'frameless'.
B	17.10.17	Signage amended.
A	13.10.17	Signage amended.

Chord.
1st Floor Blenheim House
1 Blenheim Road
KT19 9AP
T: 020 3397 1998
W: www.chordlimited.co.uk

Project
184 Finchley Road, NW3 6BP

Title
Existing & Proposed Elevations

Scale 1:50 @ A3	Drawn by MBR	Date 09-10-17
Drawing No. CH-209-28-G00	Rev. C	