


**Cross Section**

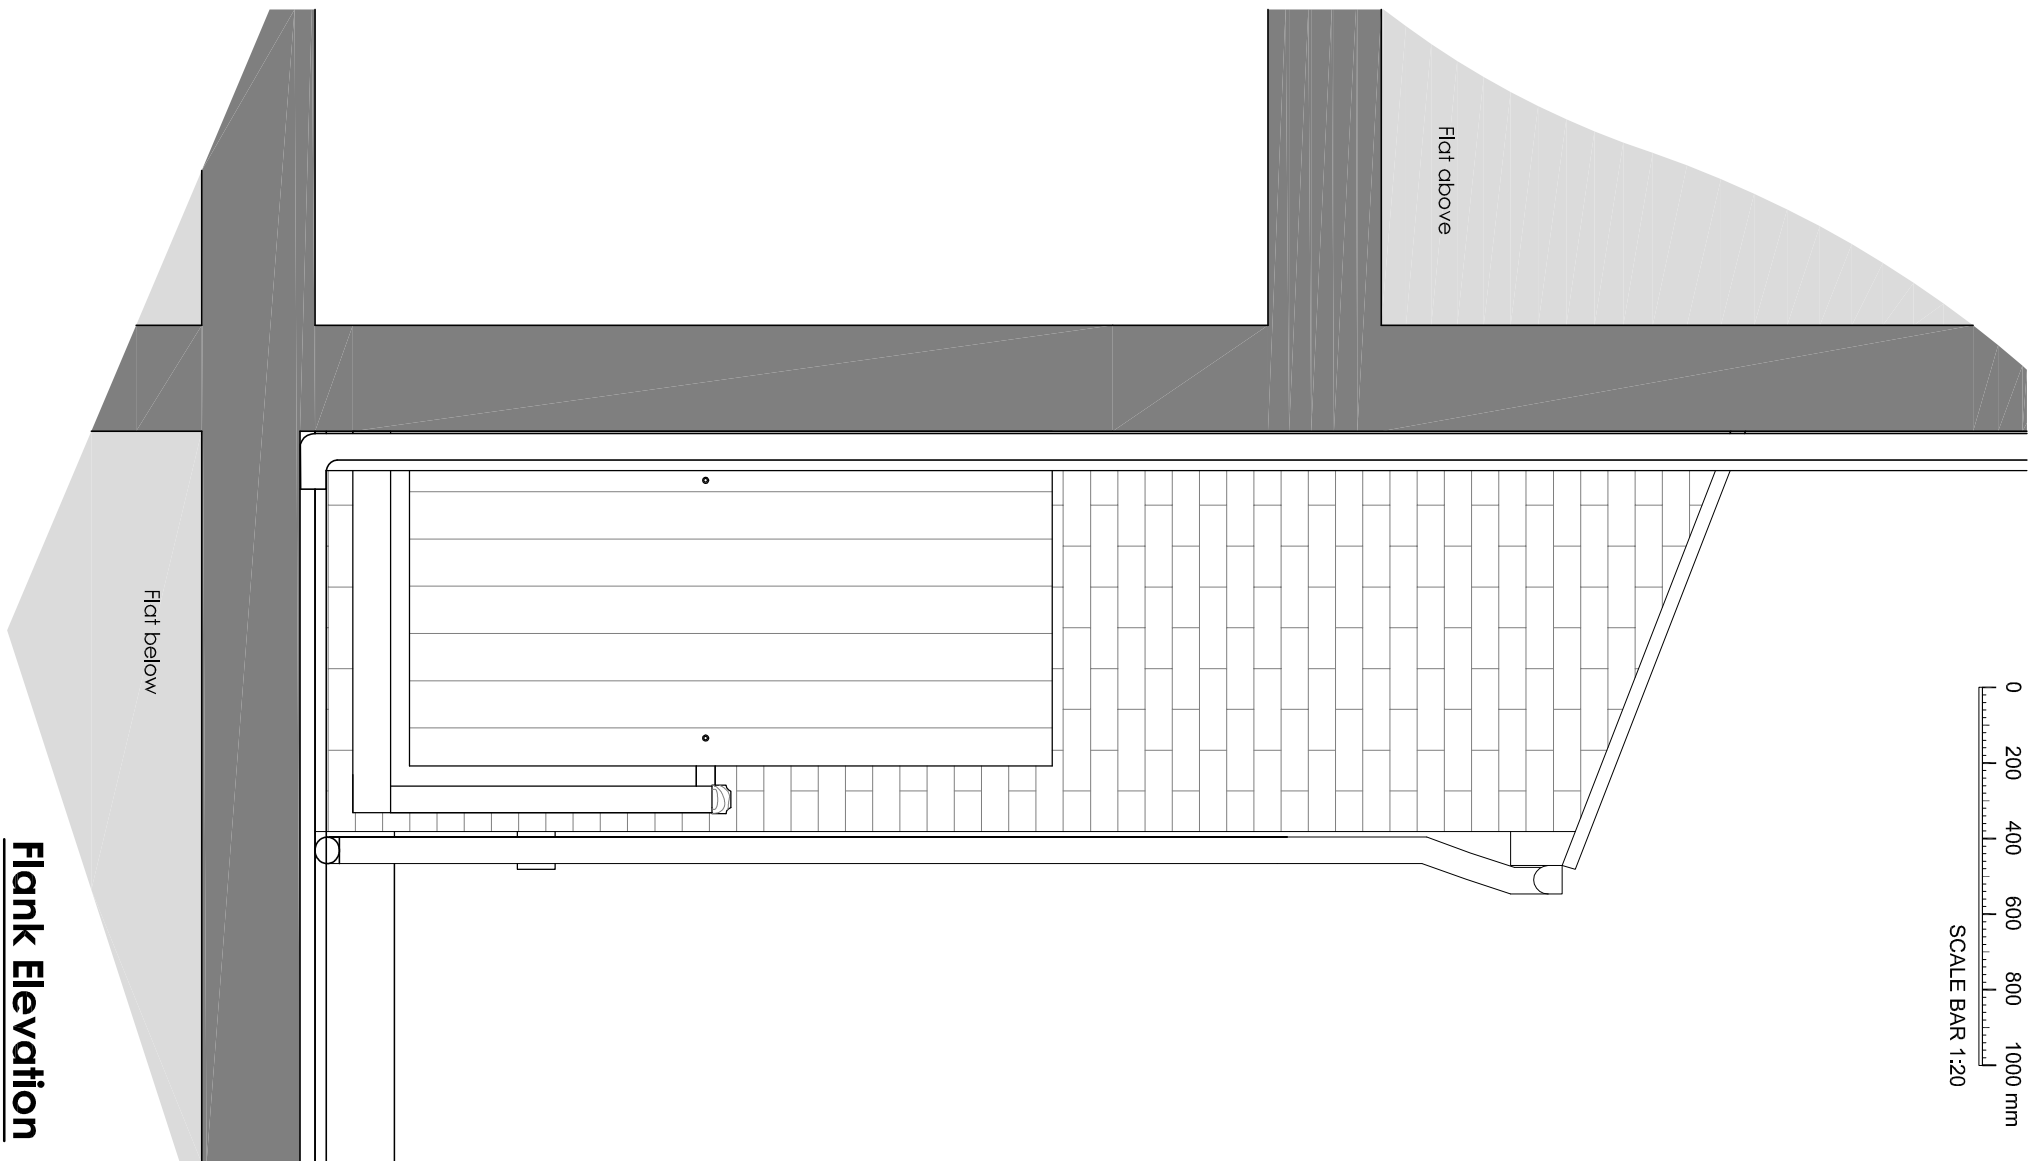

**Flank Elevation**

**judd.** architecture ltd.  
architecture - services - interior design

10 Tonbridge Road, Barming, Maidstone, Kent.  
ME16 9NH

simon@jas-ltd.com  
tel: 01622 726 729

project:  
drawing title:

scale:  
size:  
date:

**108B Goldhurst Terrace**  
**Pr Detail Section & Flank**  
**Elevation**  
**1:20**  
**A3**  
**December 2017**

drawn:  
job ref:  
dwg no.:  
rev.:

**MS**  
**1711**  
**PR03**  
**A**

**General Notes:** Do not scale drawings. Use  
figured dimensions only. All dimensions to be  
checked on site with discrepancies reported  
immediately to the Architect.