



NOTES

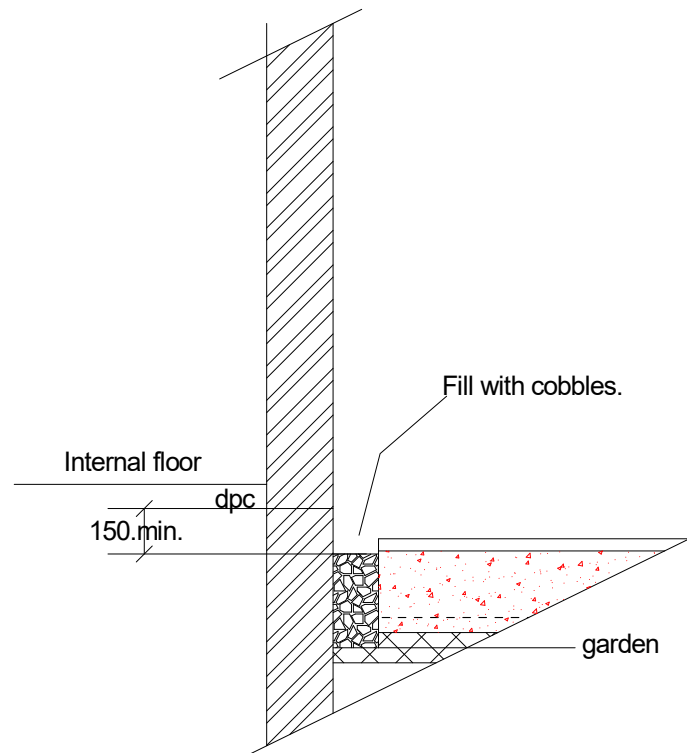

Remove surface vegetation.
 Lay 100.mm clean hard core and compact.
 Lay A142 Re-mesh 50.mm from underside.
 Lay 1:3:6 SR concrete to required level with
 1:100 fall away from the house walls.
 Pave with slabs of client's choice.

SECTION - ZZ
 scale 1:25

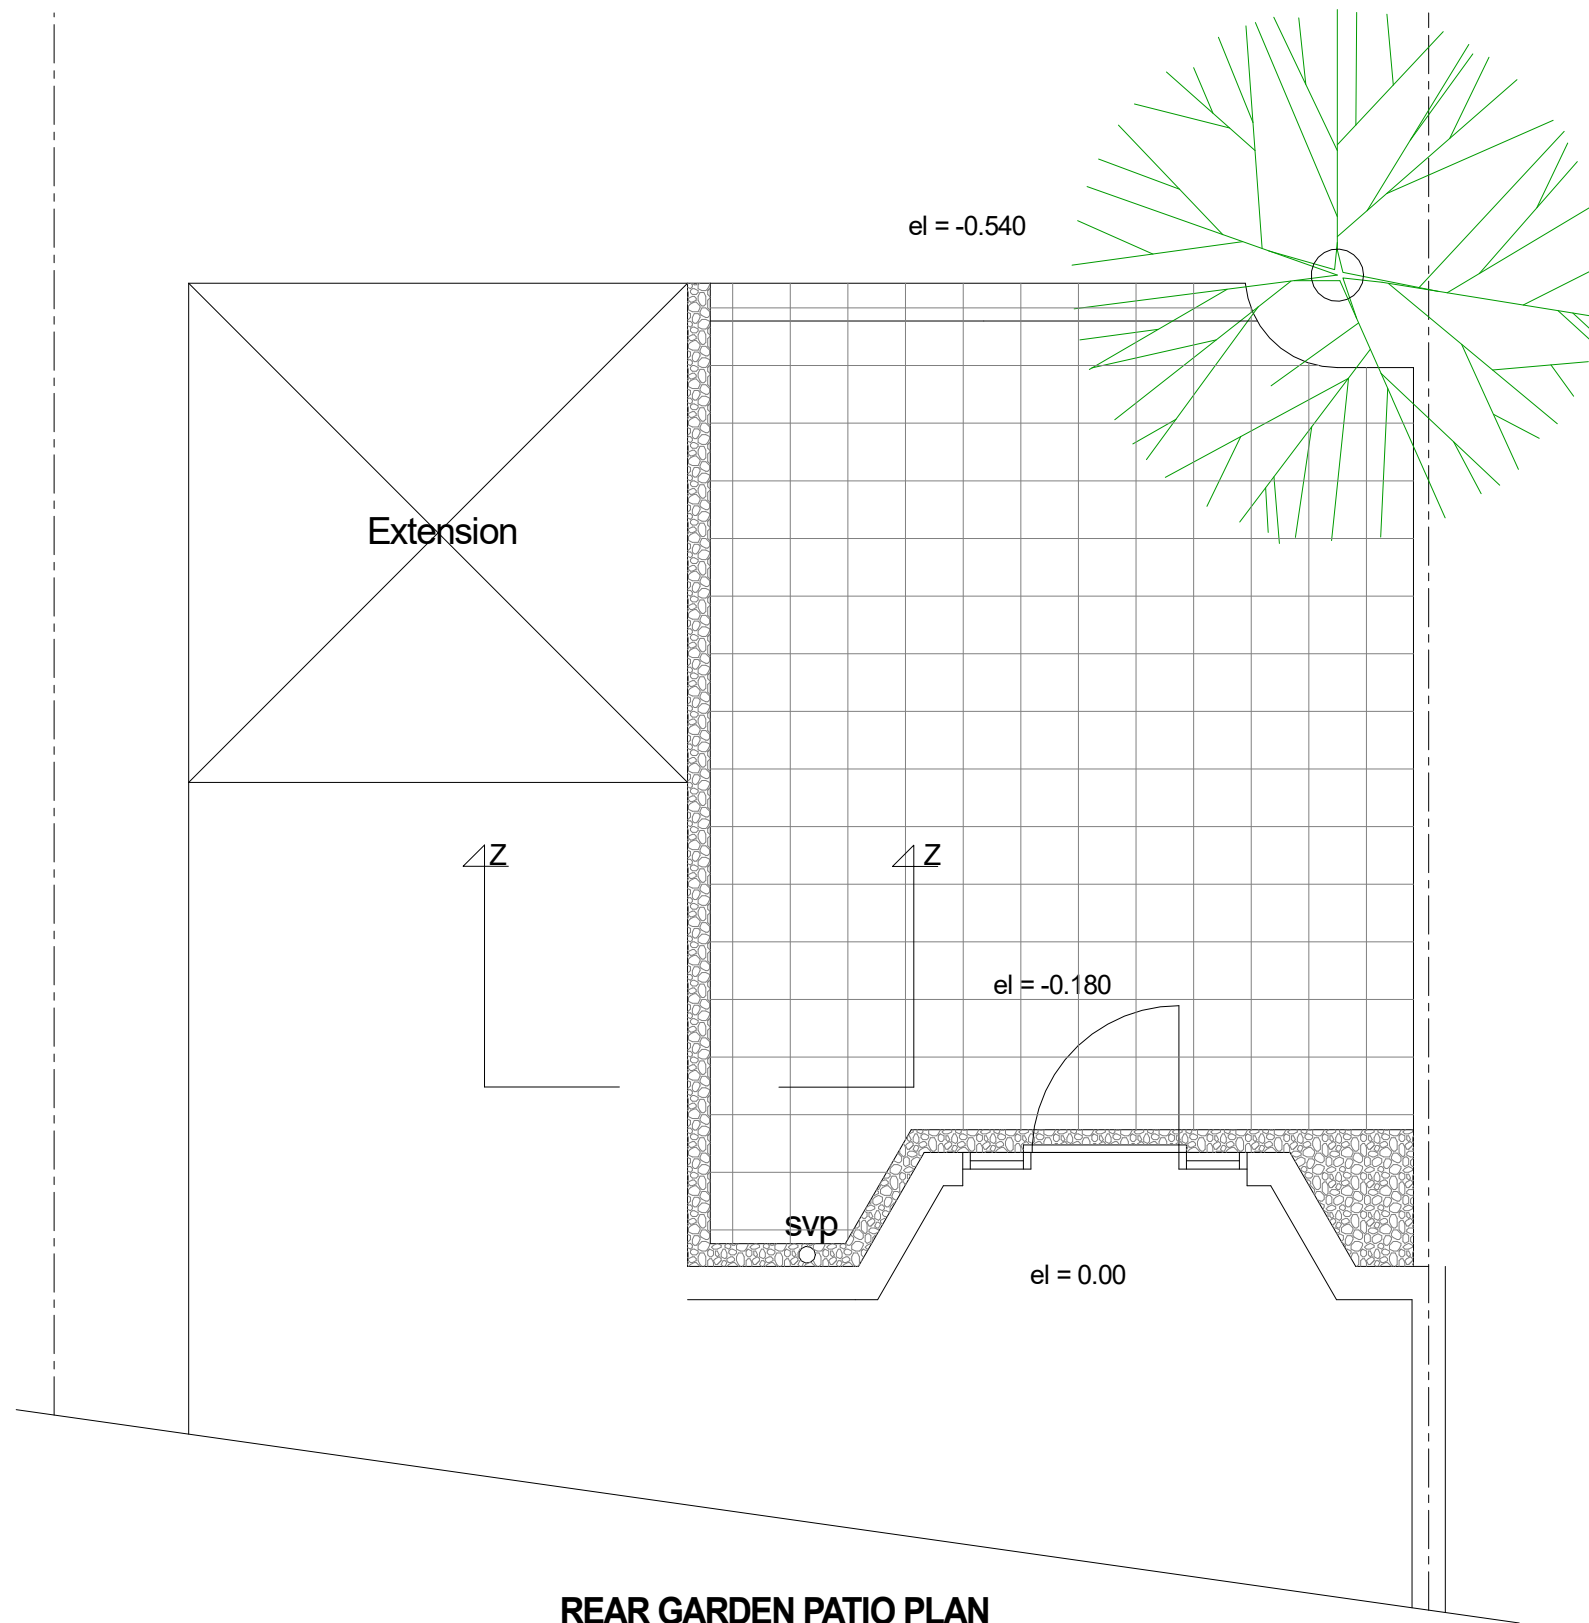

REAR GARDEN PATIO PLAN
 (proposed)
 scale 1:50



A	19-09-2017	FOR PLANNING APPROVAL
R	Date	Description

©
**ASPECT
 PROPERTY SERVICES LIMITED**
 11 Ickenham Road, Ruislip, Middlesex HA4 7BT
 tel : 01895 675233

Project Address:
 38 CREDITON HILL
 LONDON NW6 1HR

Drawing Title:
 REAR GARDEN
 (proposed)

Scale 1:50 on A3	Drawn	Date Sept2017
Job No 2090	Drg. No .4	Rev A