



PROPOSED FRONT VIEW

Scale 1:25 on A1

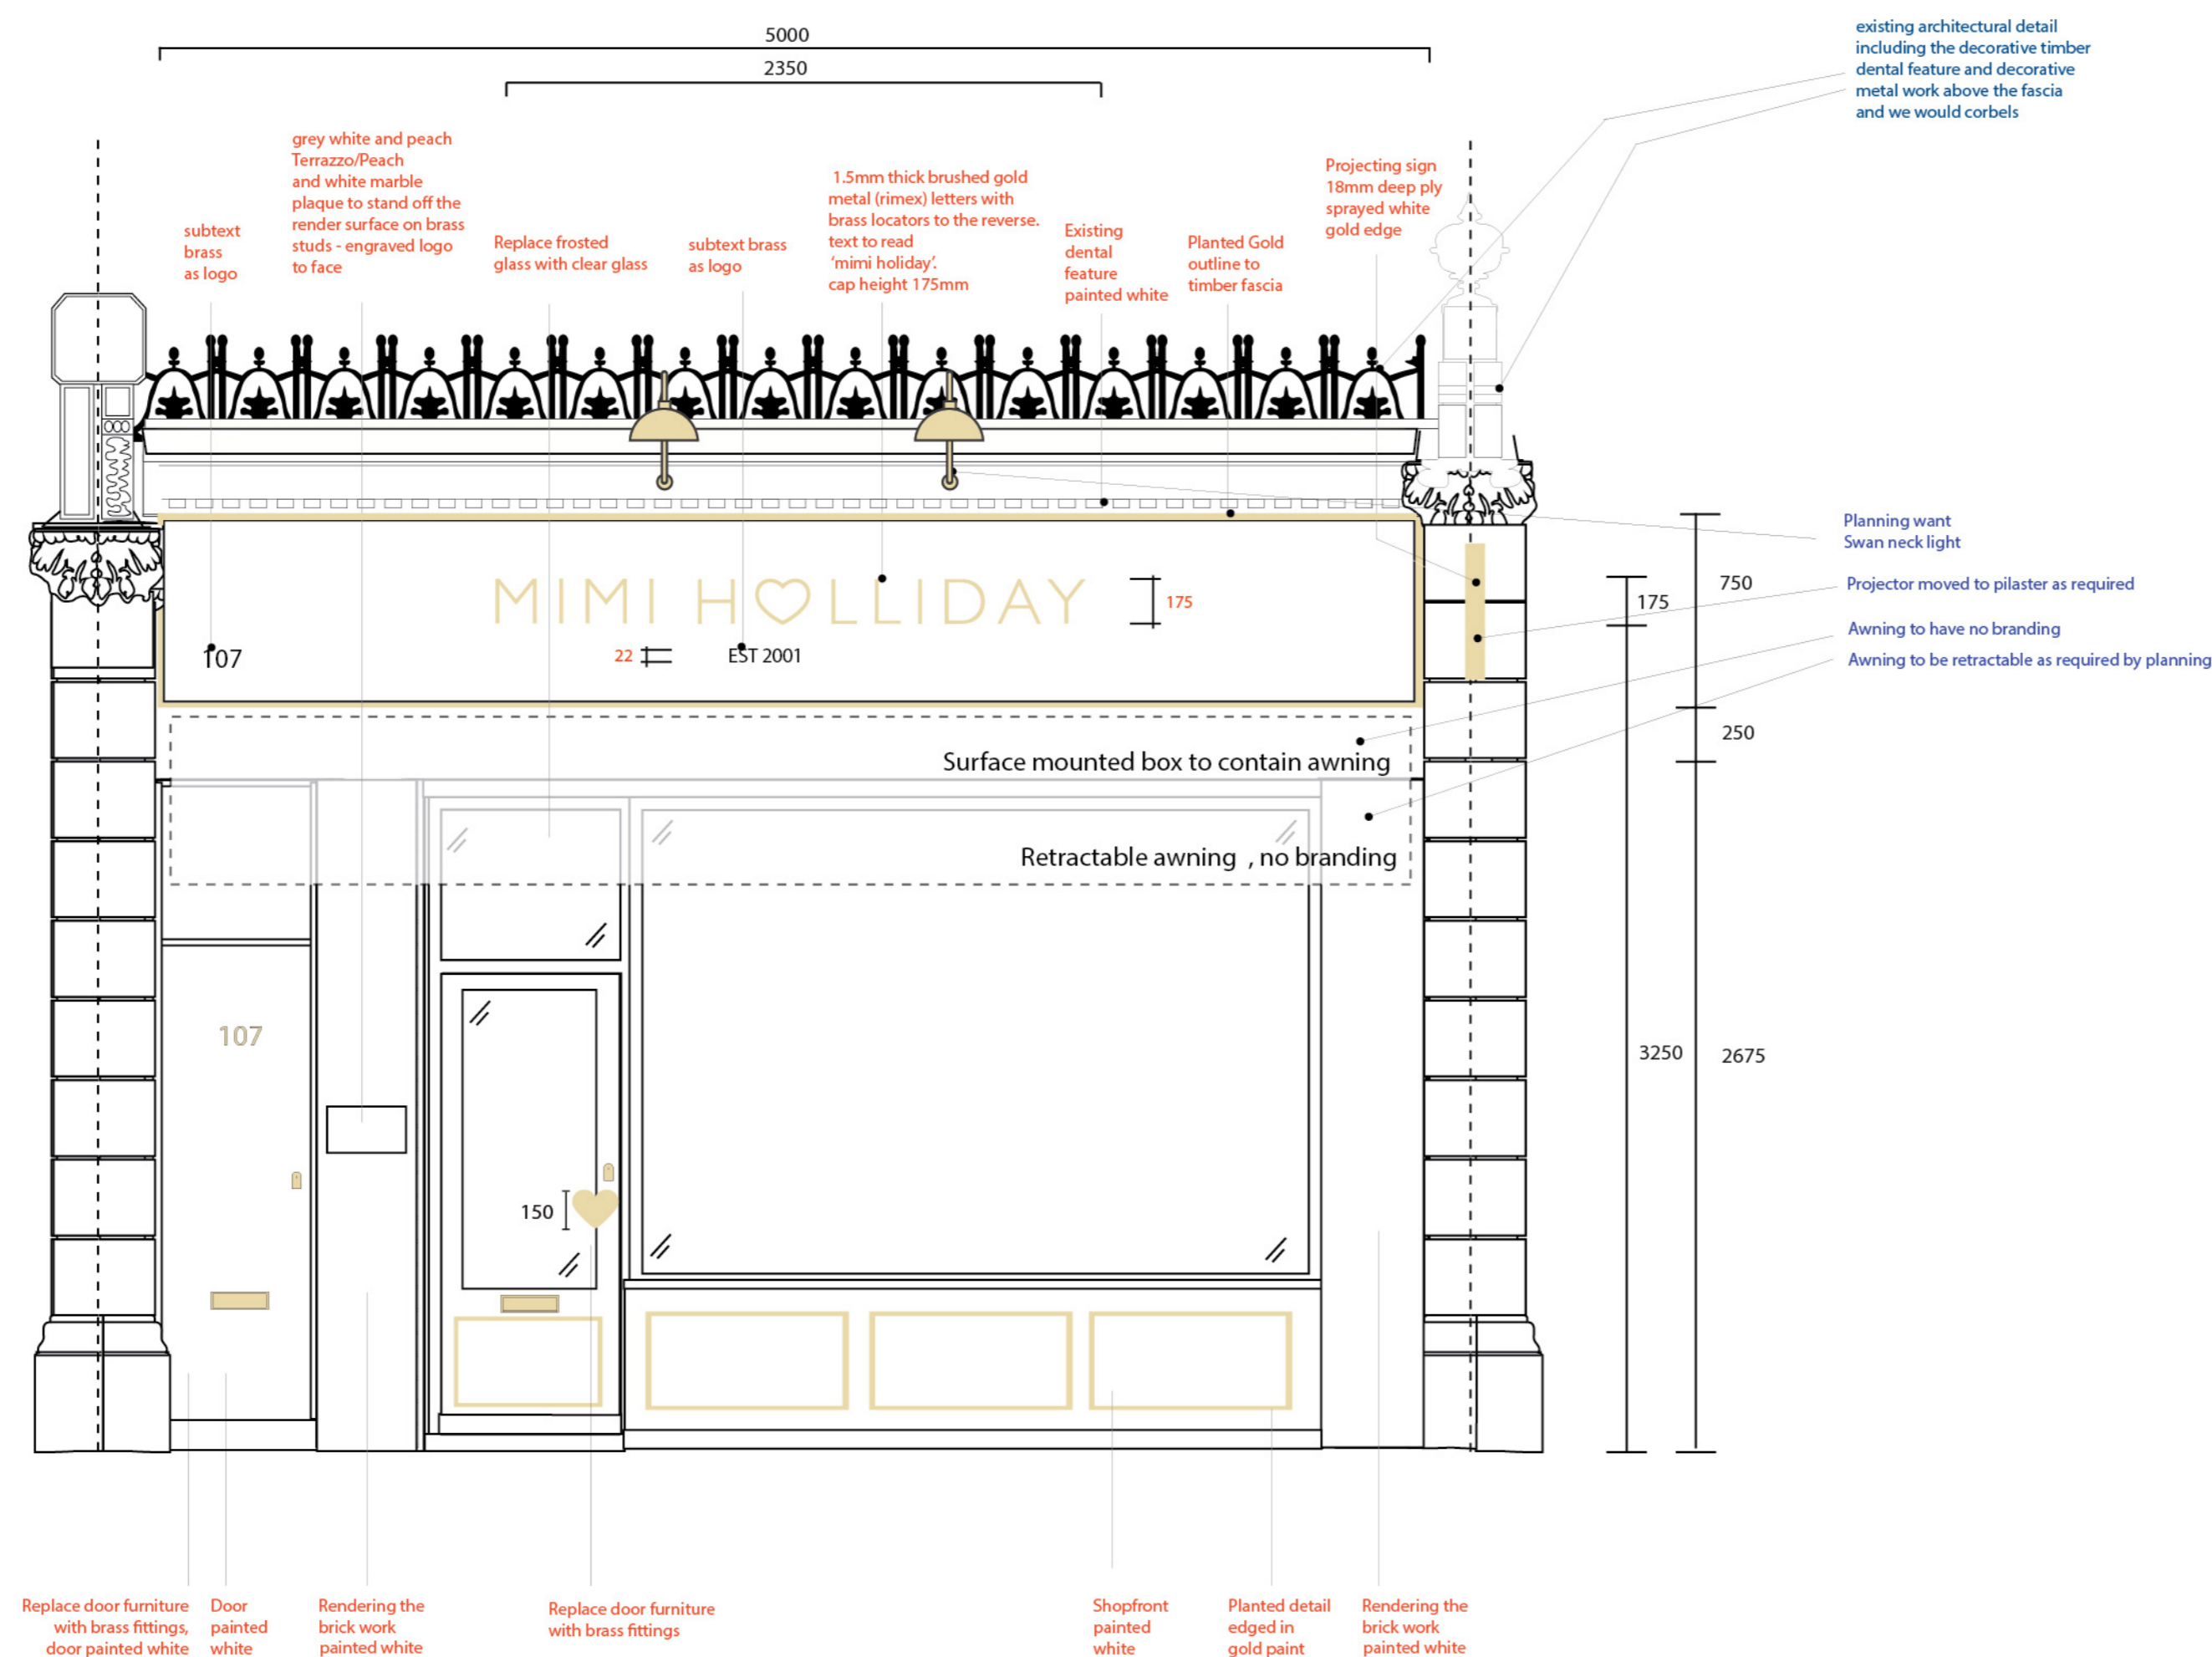

PROPOSED SIDE VIEW

Scale 1:25 on A1

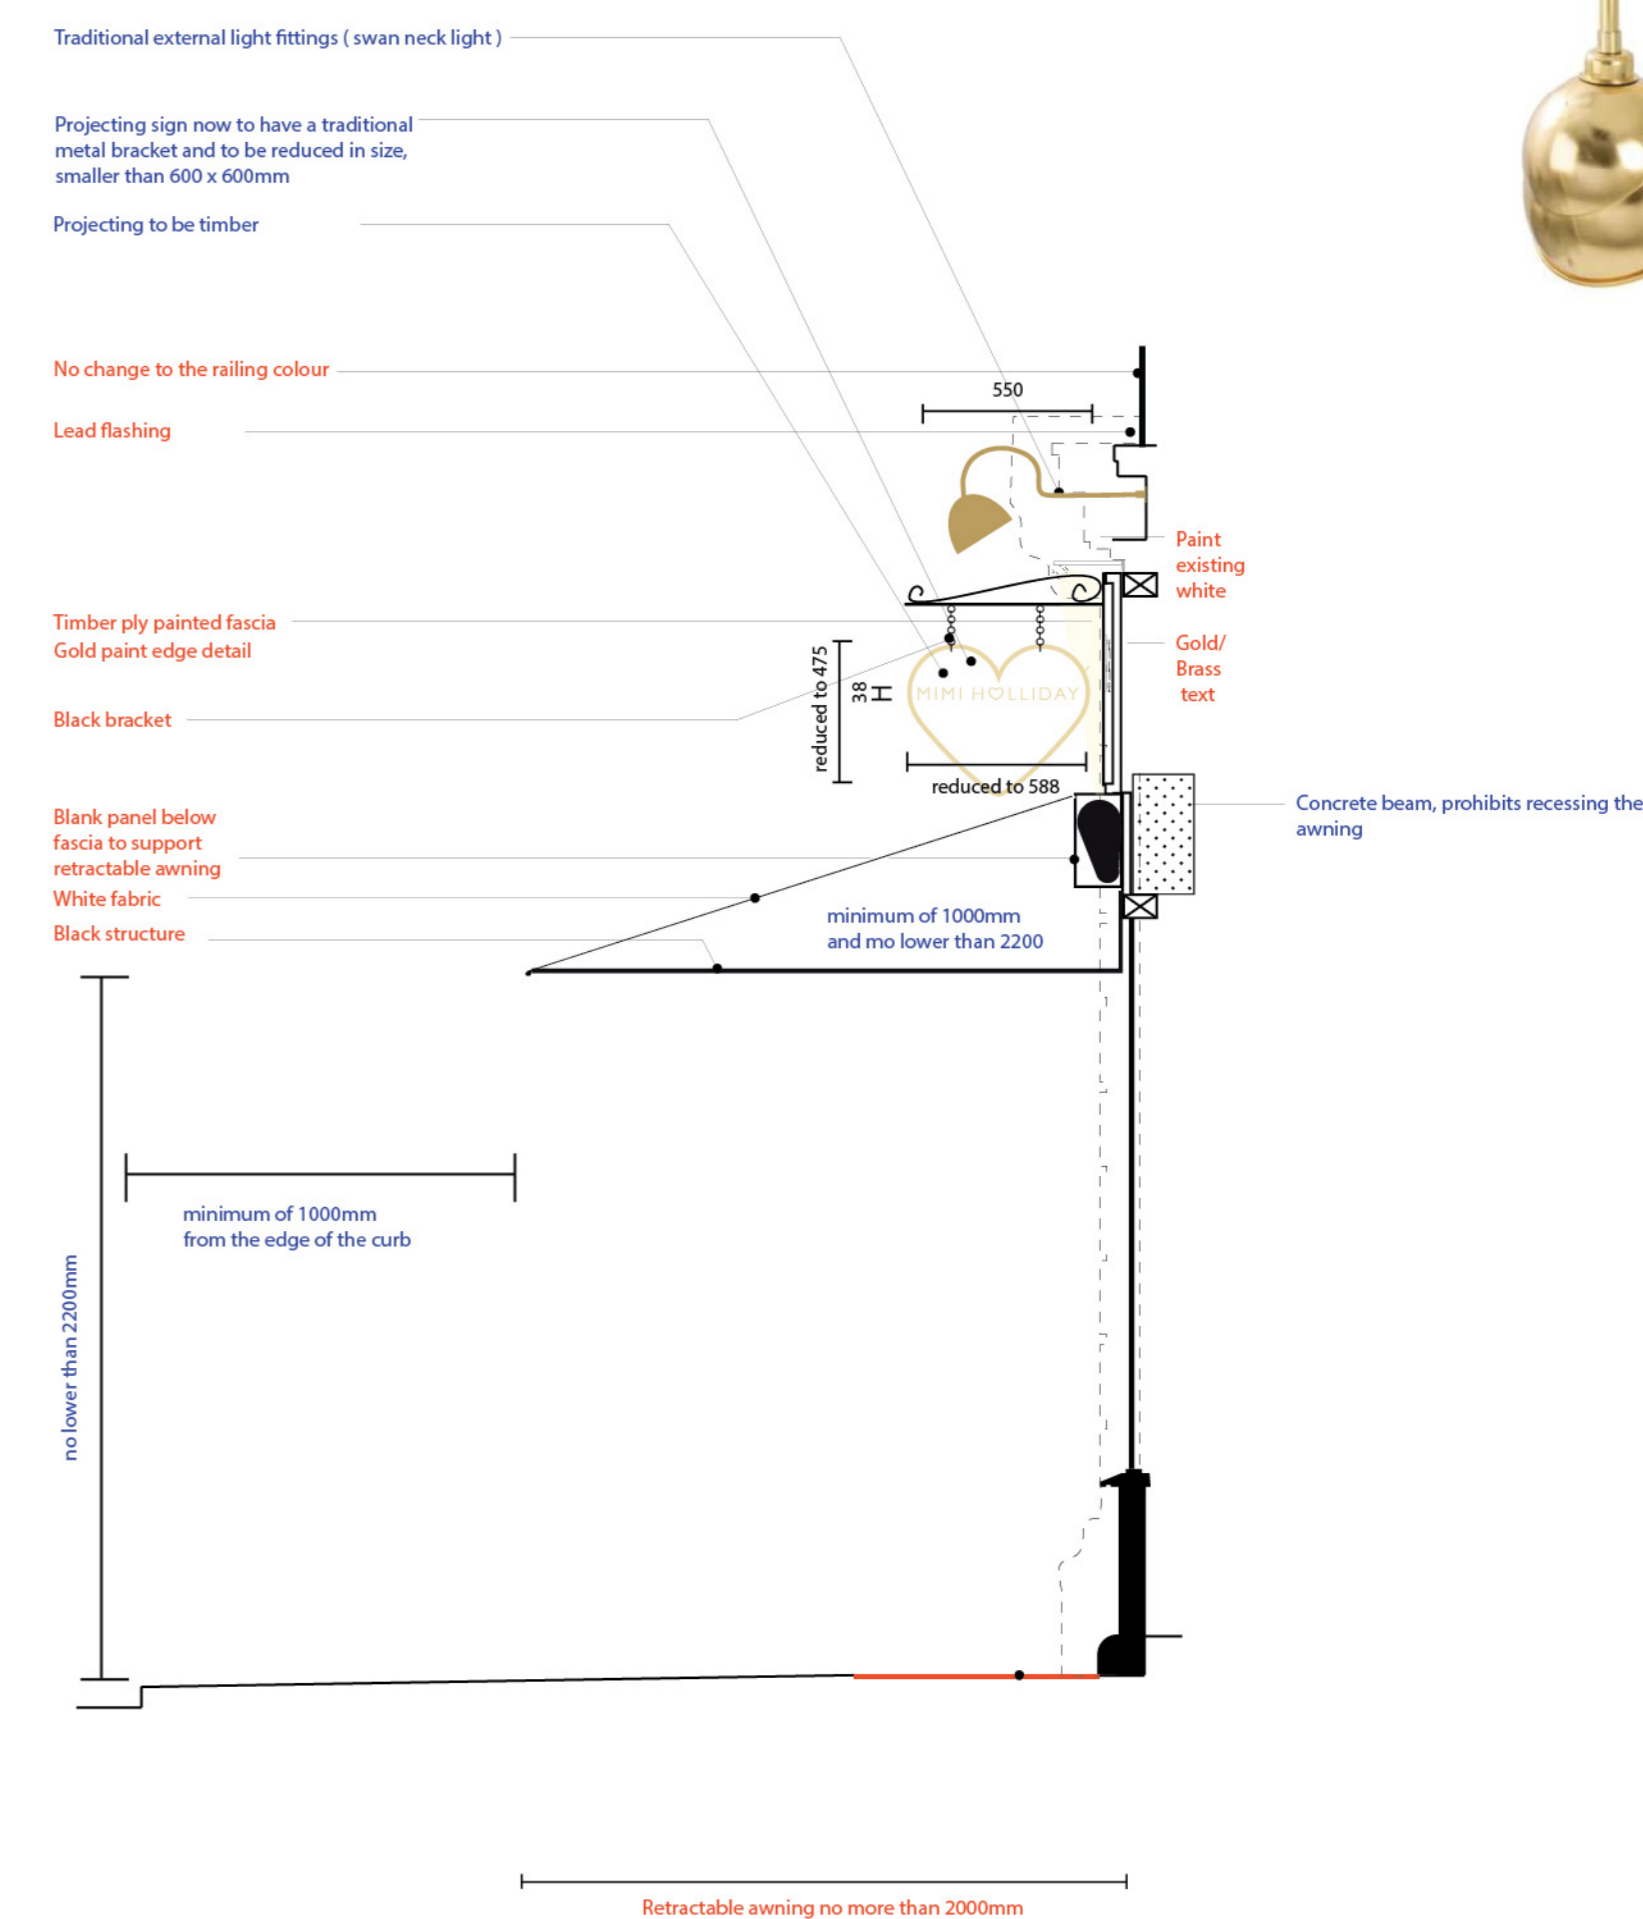

traditional external light fittings (swan neck light)
We are advised that the light output of both swan neck lights will be no more than 200 Candela per square meter



FASCIA DETAILS FOR PLANNING APPLICATION

LIGHTING : STATIC ILLUMINATION VIA SWAN NECK LIGHT - FROM ABOVE NOT TO EXCEED 200 LUMENS
COLOUR : FASCIA AND SHOPFRONT TO BE REBRANDED TO RAL WHITE (TBC)
DIMENSIONS : PILASTERS PAINTED WHITE/BRICKWORK RENDERED SHOPFRONT PAINTED RAL WHITE (TBC)
FASCIA LENGTH TO PROJECT NO MORE THAN 100MM
FASCIA LENGTH 5000MM, HEIGHT 750MM

CLIENT : MIMI HOLIDAY
DRAWING NUMBER: TL/MH-PH/P01
DATE: 05/12/17
DRAWN BY: TIM LOWTON
DESIGNED BY: TIM LOWTON
SITE ADDRESS: 107 REGENT'S PARK ROAD, PRIMROSE HILL, LONDON NW1 8UR
SCALE: 1:25 ON A1
REVISION: 7
DIMENSIONS: ALL DIMENSIONS IN MM (SUBJECT TO SURVEY)

PREVIOUS SHOPFRONT



CURRENT SHOPFRONT



CURRENT FASCIA DETAIL



PROPOSED VISUAL



CONTACT FOR ADVICE:
Leela Muthoor
Planning Technician
Regeneration and Planning
London Borough of Camden
5 Pancras Square
London
N1C 4AG
020 7974 2506