



part elevation typical -1:10

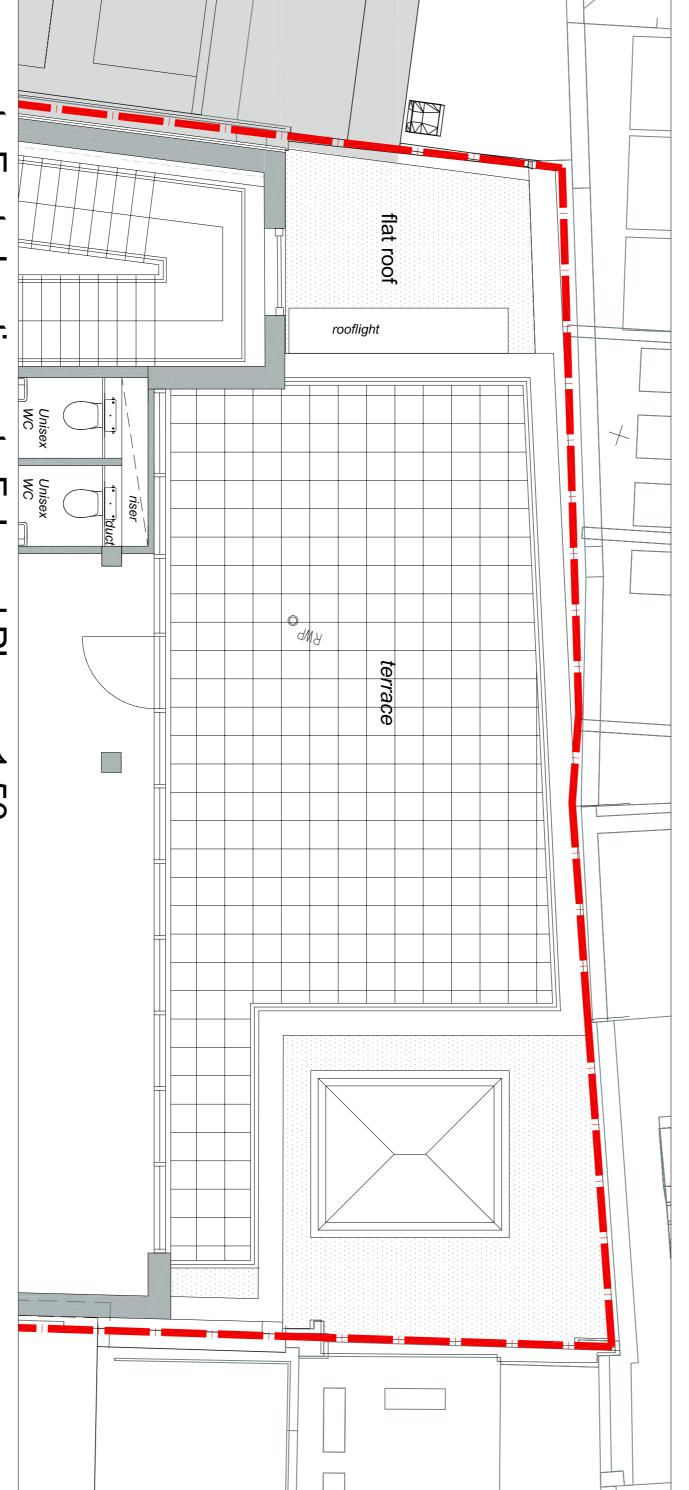

 \neq

terrace to East elevation onto Fulwood Place 1:50

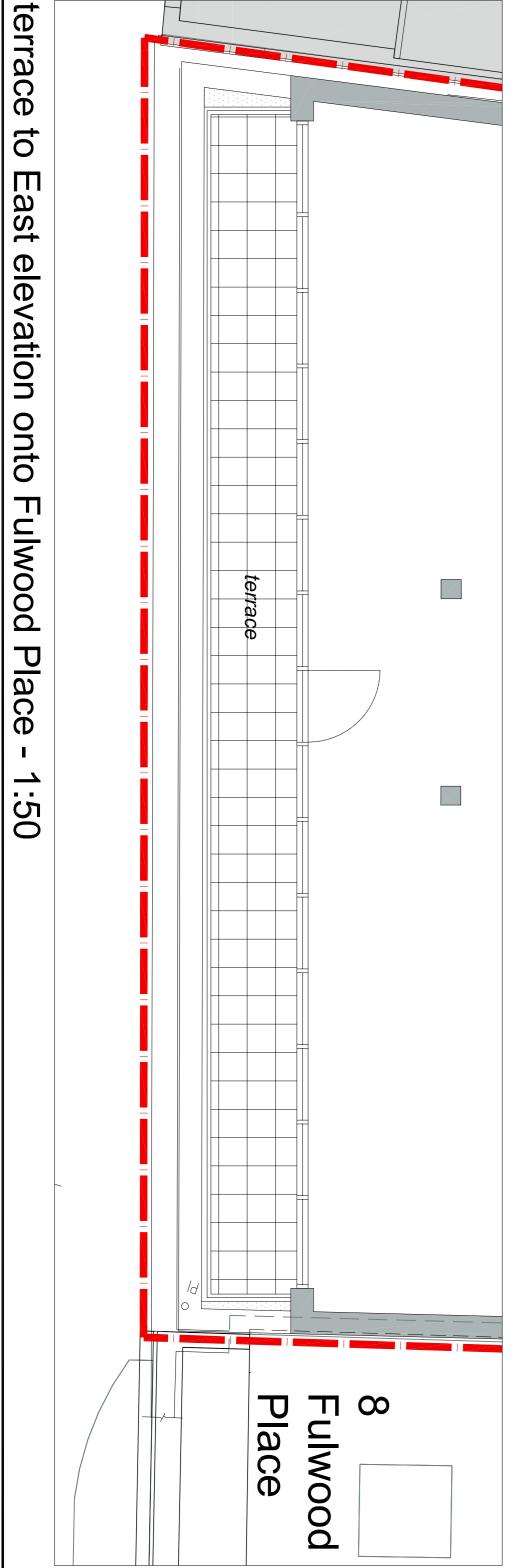

A Planning submission

Revision Description

gcp Chartered Architects
architecture project management sustainable design Elizabeth House 4-7 Fulwood Place - London Proposed entrance area details

By: ms

ad By: tm

g No: 17008/221

PLANNING

 \triangleright