


Ordnance Survey, (c) Crown Copyright 2017. All rights reserved. Licence number 100022432

Location Plan 1:1250

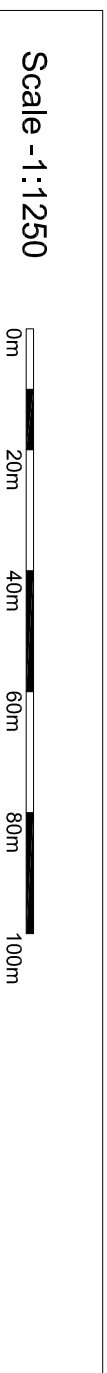

This drawing is copyright and may not be reproduced without the permission of gcp Chartered Architects Ltd

- All drawings to be read in conjunction with the project specification, with all works carried out in accordance with the latest British Standards and Codes of practice
- Except for the purposes of assessing planning applications, this drawing is not to be scaled, use figured dimensions only
- All dimensions are to be checked on site and any discrepancies between this drawing and other information given elsewhere must be reported to gcp Chartered Architects before work proceeds.

Revision	Description	Rev By	Date
A	First Issue	tm	18.12.2017

gcp Chartered Architects
 architecture project management sustainable design

Suite 10, Cornu 2
 Cornu Office Park
 Crown Way
 Warrimley
 Bristol BS30 8FJ
 t: 0117 9676286

mail@gcparch.co.uk
 www.gcparch.co.uk



Project Title: **Elizabeth House**
Fillwood Place - London

Drawing Title: **Location plan**

Drawn By: tm Date: 18.12.2017

Checked By: Scale: 1:1250 @A3

Drawing No: **17008 - 000** Rev: **A**

Status: **Planning**