




REVISION No.	REVISION NOTES	DATE
B	LOCATION UPDATED	12-12-17

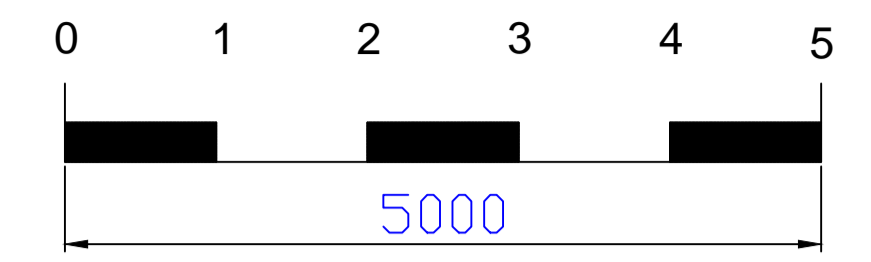

SCALE BAR @ 1:50




LOCATION PLAN
SCALE 1 : 1250

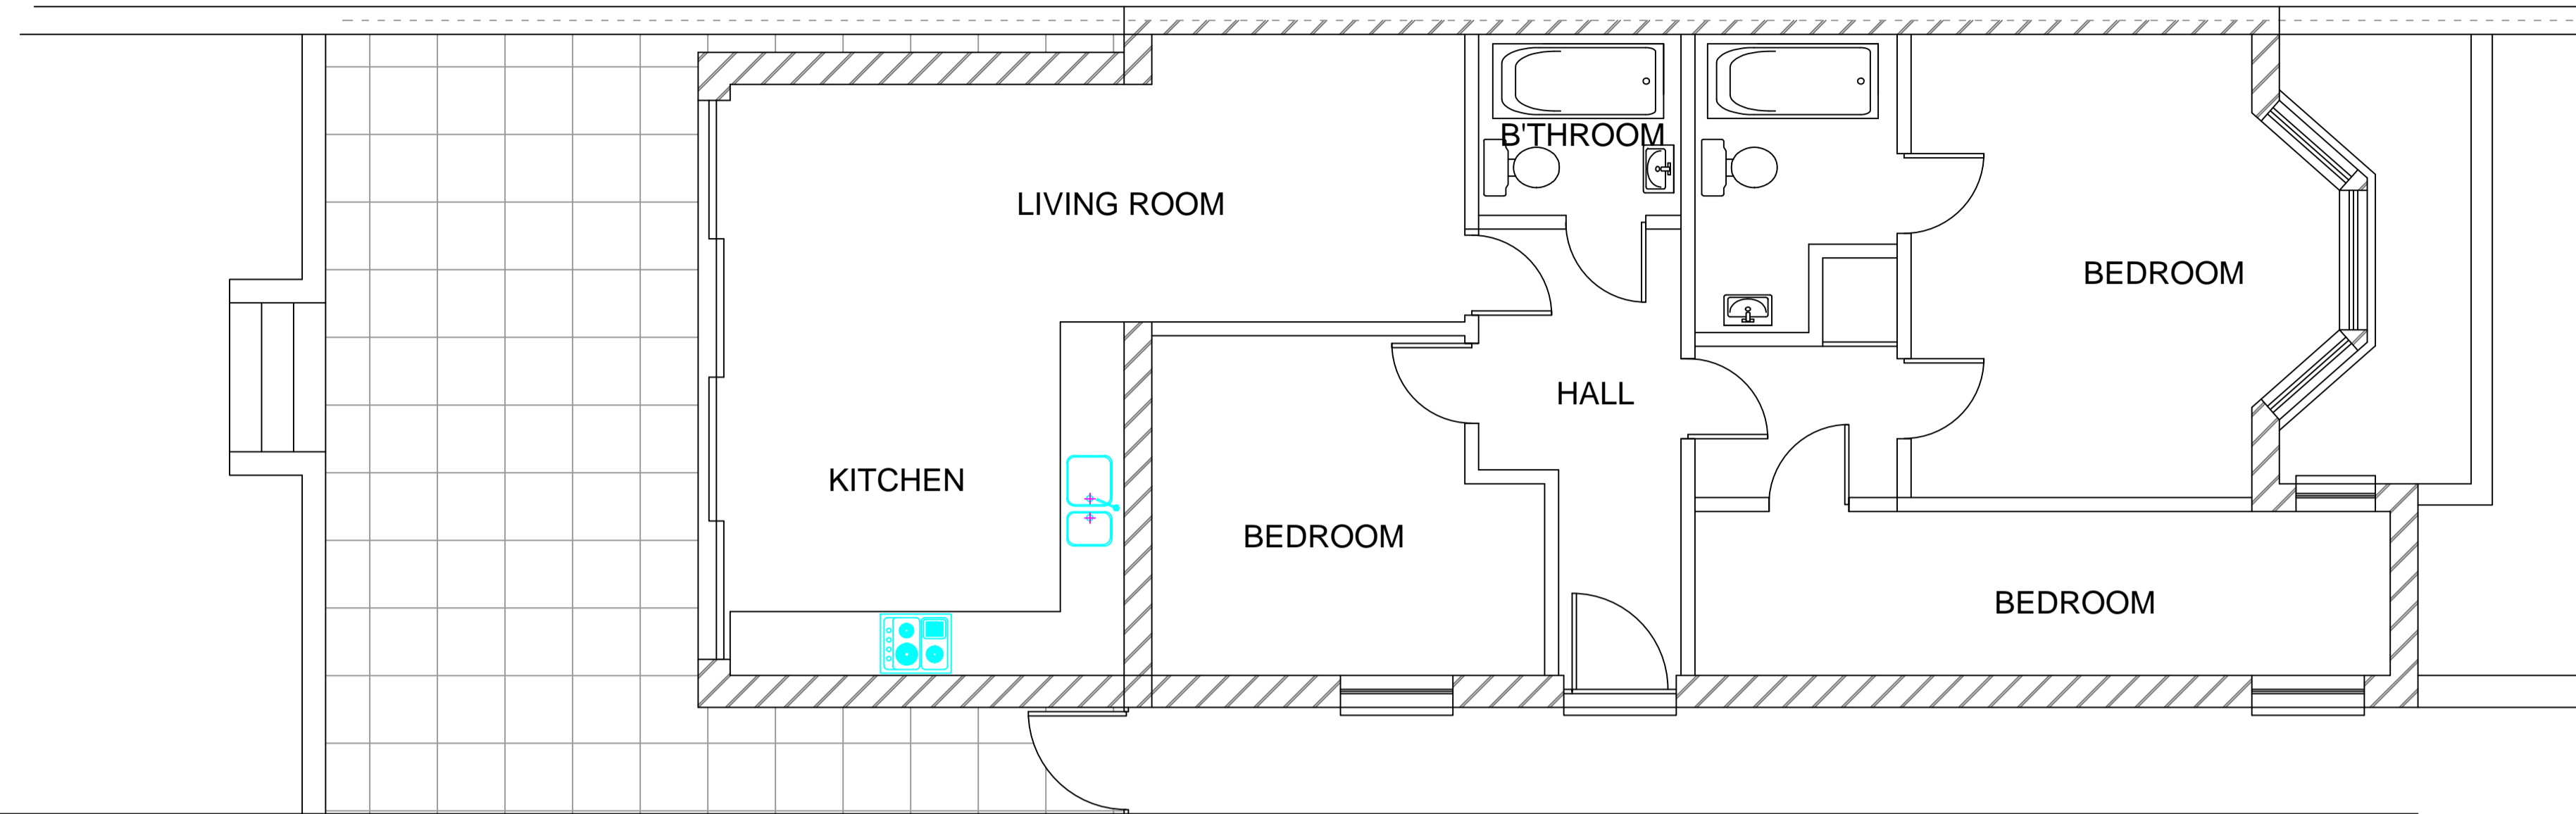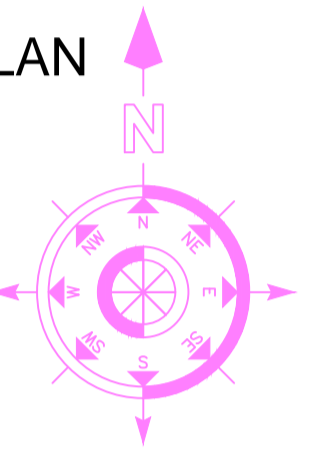


EXISTING GROUND FLOOR

CONSERVATORY WALLS
MATCHING STOCK BRICK DWARF WALLS
RAL GREY ALUMINIUM FRAME AND
DOUBLE GLAZED WALL UNITS

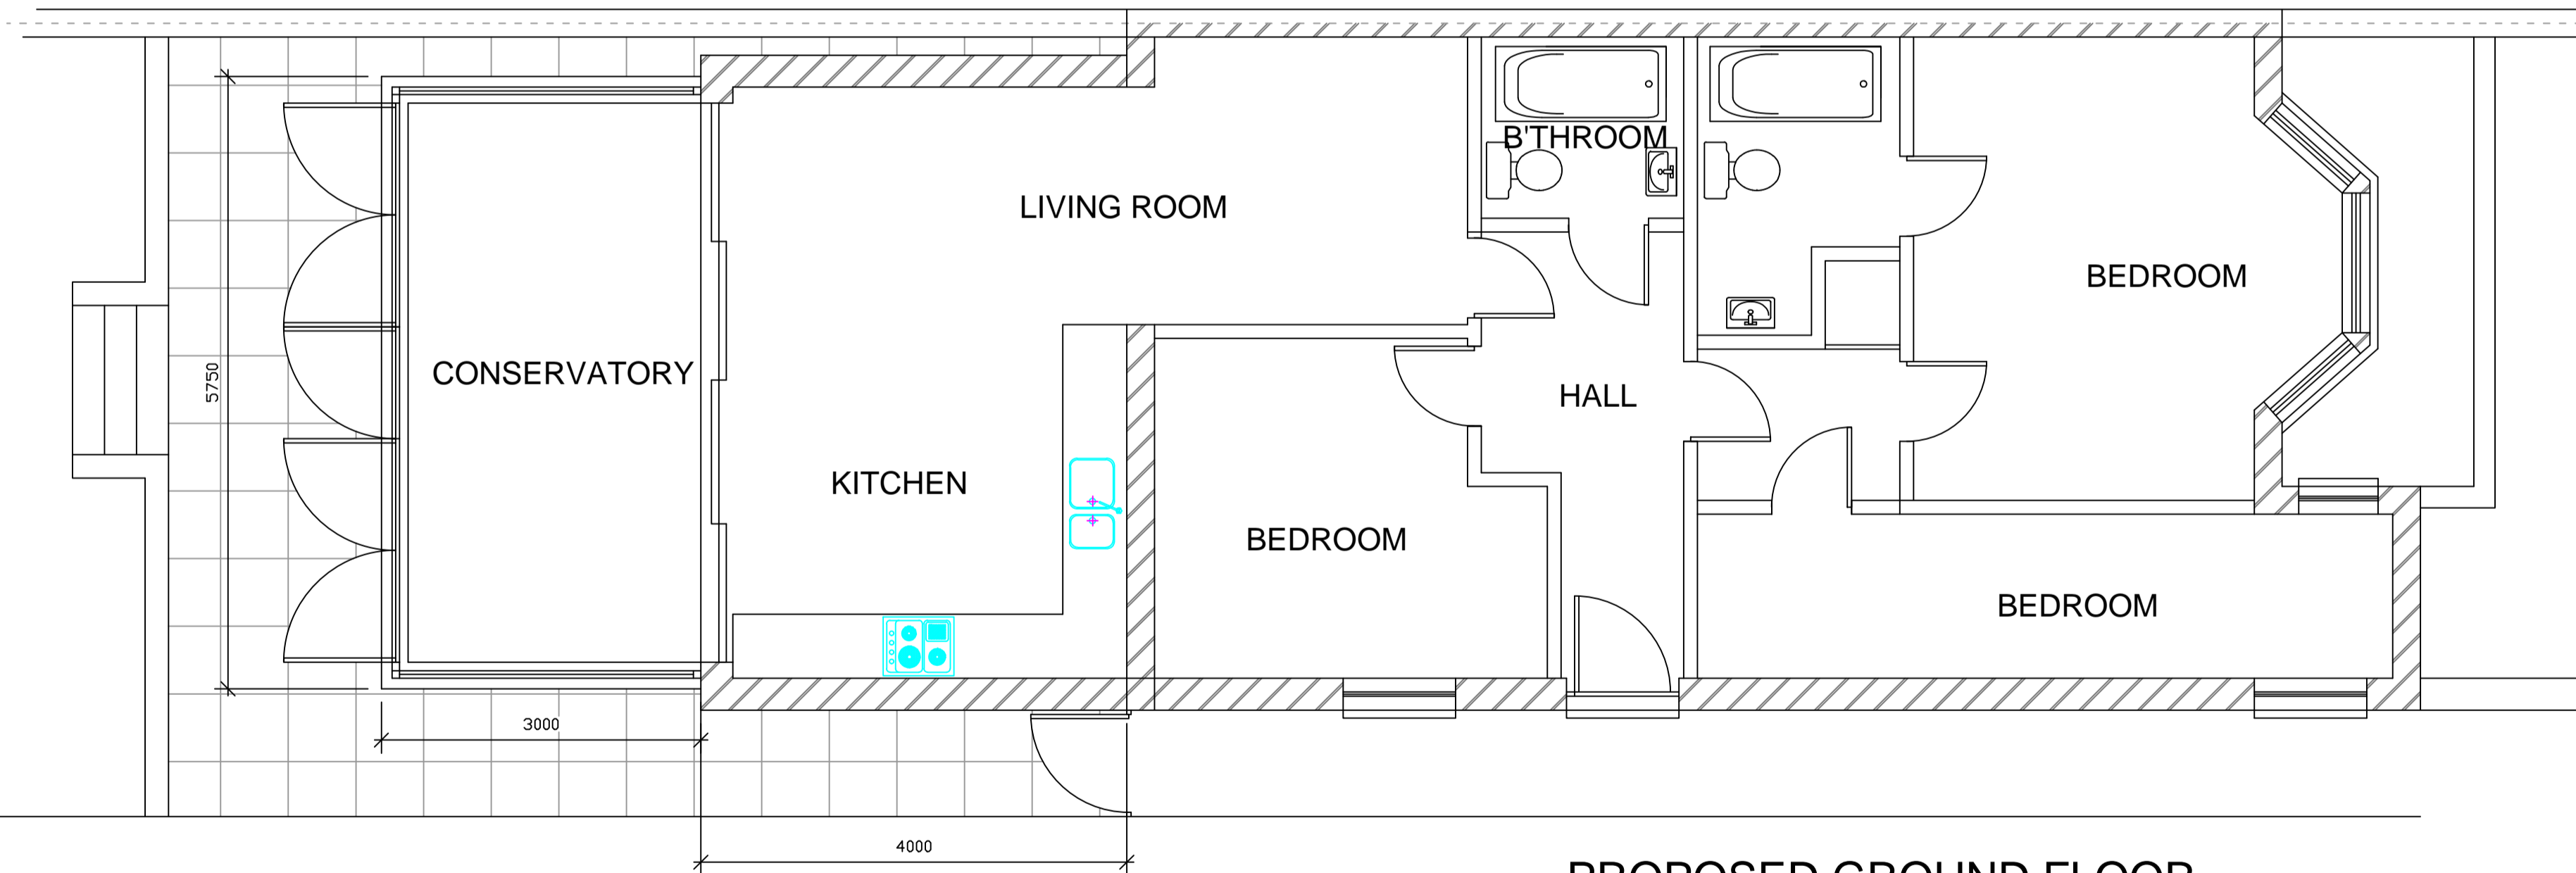

PROPOSED GROUND FLOOR

CONSERVATORY ROOF
RAL GREY ALUMINIUM FRAME AND
DOUBLE GLAZED UNITS

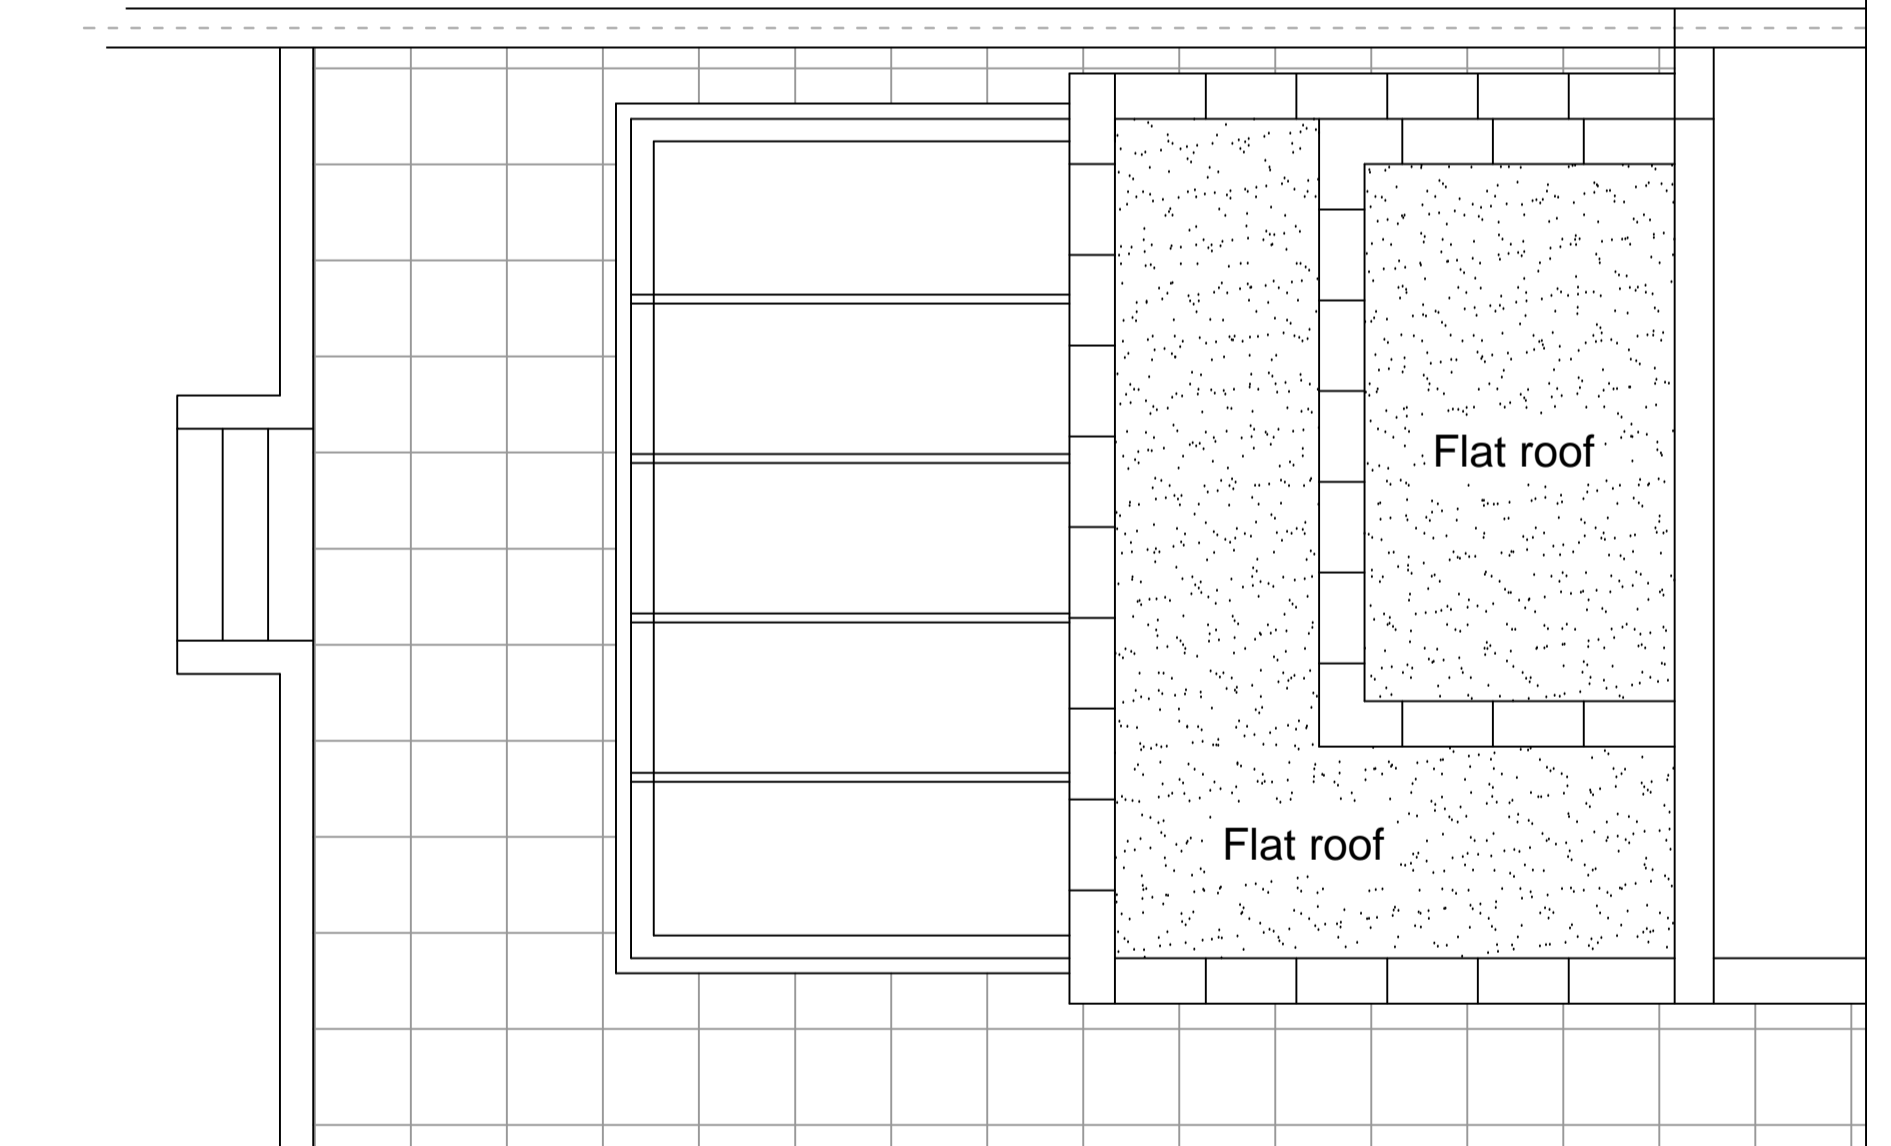

PROPOSED ROOF

PLANNING ISSUE - 12/12/17

BCA
LIMITED
BRYAN CONNOR ASSOCIATES LIMITED
DESIGN & PLANNING CONSULTANTS
2 TREGARON AVENUE, LONDON. N8 9EY Tel: 020 8340 9294 Mob: 07958 738247
Email: bryan.connor@outlook.com
THIS DRAWING IS THE PROPERTY OF BRYAN CONNOR ASSOCIATES LTD AND MAY NOT BE REPRODUCED WITHOUT WRITTEN CONSENT

PROJECT: 98A GOLDHURST TERRACE LONDON NW6 3HS

CLIENT: STEVEN CAREY

DESCRIPTION: EXISTING & PROPOSED PLANS

DRAWING No. 1718 - 02

SCALE: 1:50 @ A1

REVISION: B

DATE: 10/11/17