


NOTES

1. ALL WORK SHALL BE CARRIED OUT IN ACCORDANCE WITH THE CURRENT BRITISH STANDARDS. BEFORE PROCEEDING WITH ANY WORK FULL BUILDING REGULATION APPROVAL SHOULD BE OBTAINED. IF THE CLIENT/BUILDER COMMENCES WITHOUT THIS THEN ANY WORK CARRIED OUT IS AT THE CLIENT/BUILDER'S OWN RISK.
2. DO NOT SCALE DRAWINGS. ALL DIMENSIONS SHALL BE VERIFIED ON SITE BEFORE ANY WORK IS UNDERTAKEN.
3. THE CONTRACTOR IS RESPONSIBLE FOR ALL TEMPORARY SUPPORT WORKS.
4. REFER TO ARCHITECTS' DRAWINGS FOR ALL SETTING OUT DETAILS.
5. SECTIONS SEE DRAWING NUMBER 12221A/UP2.

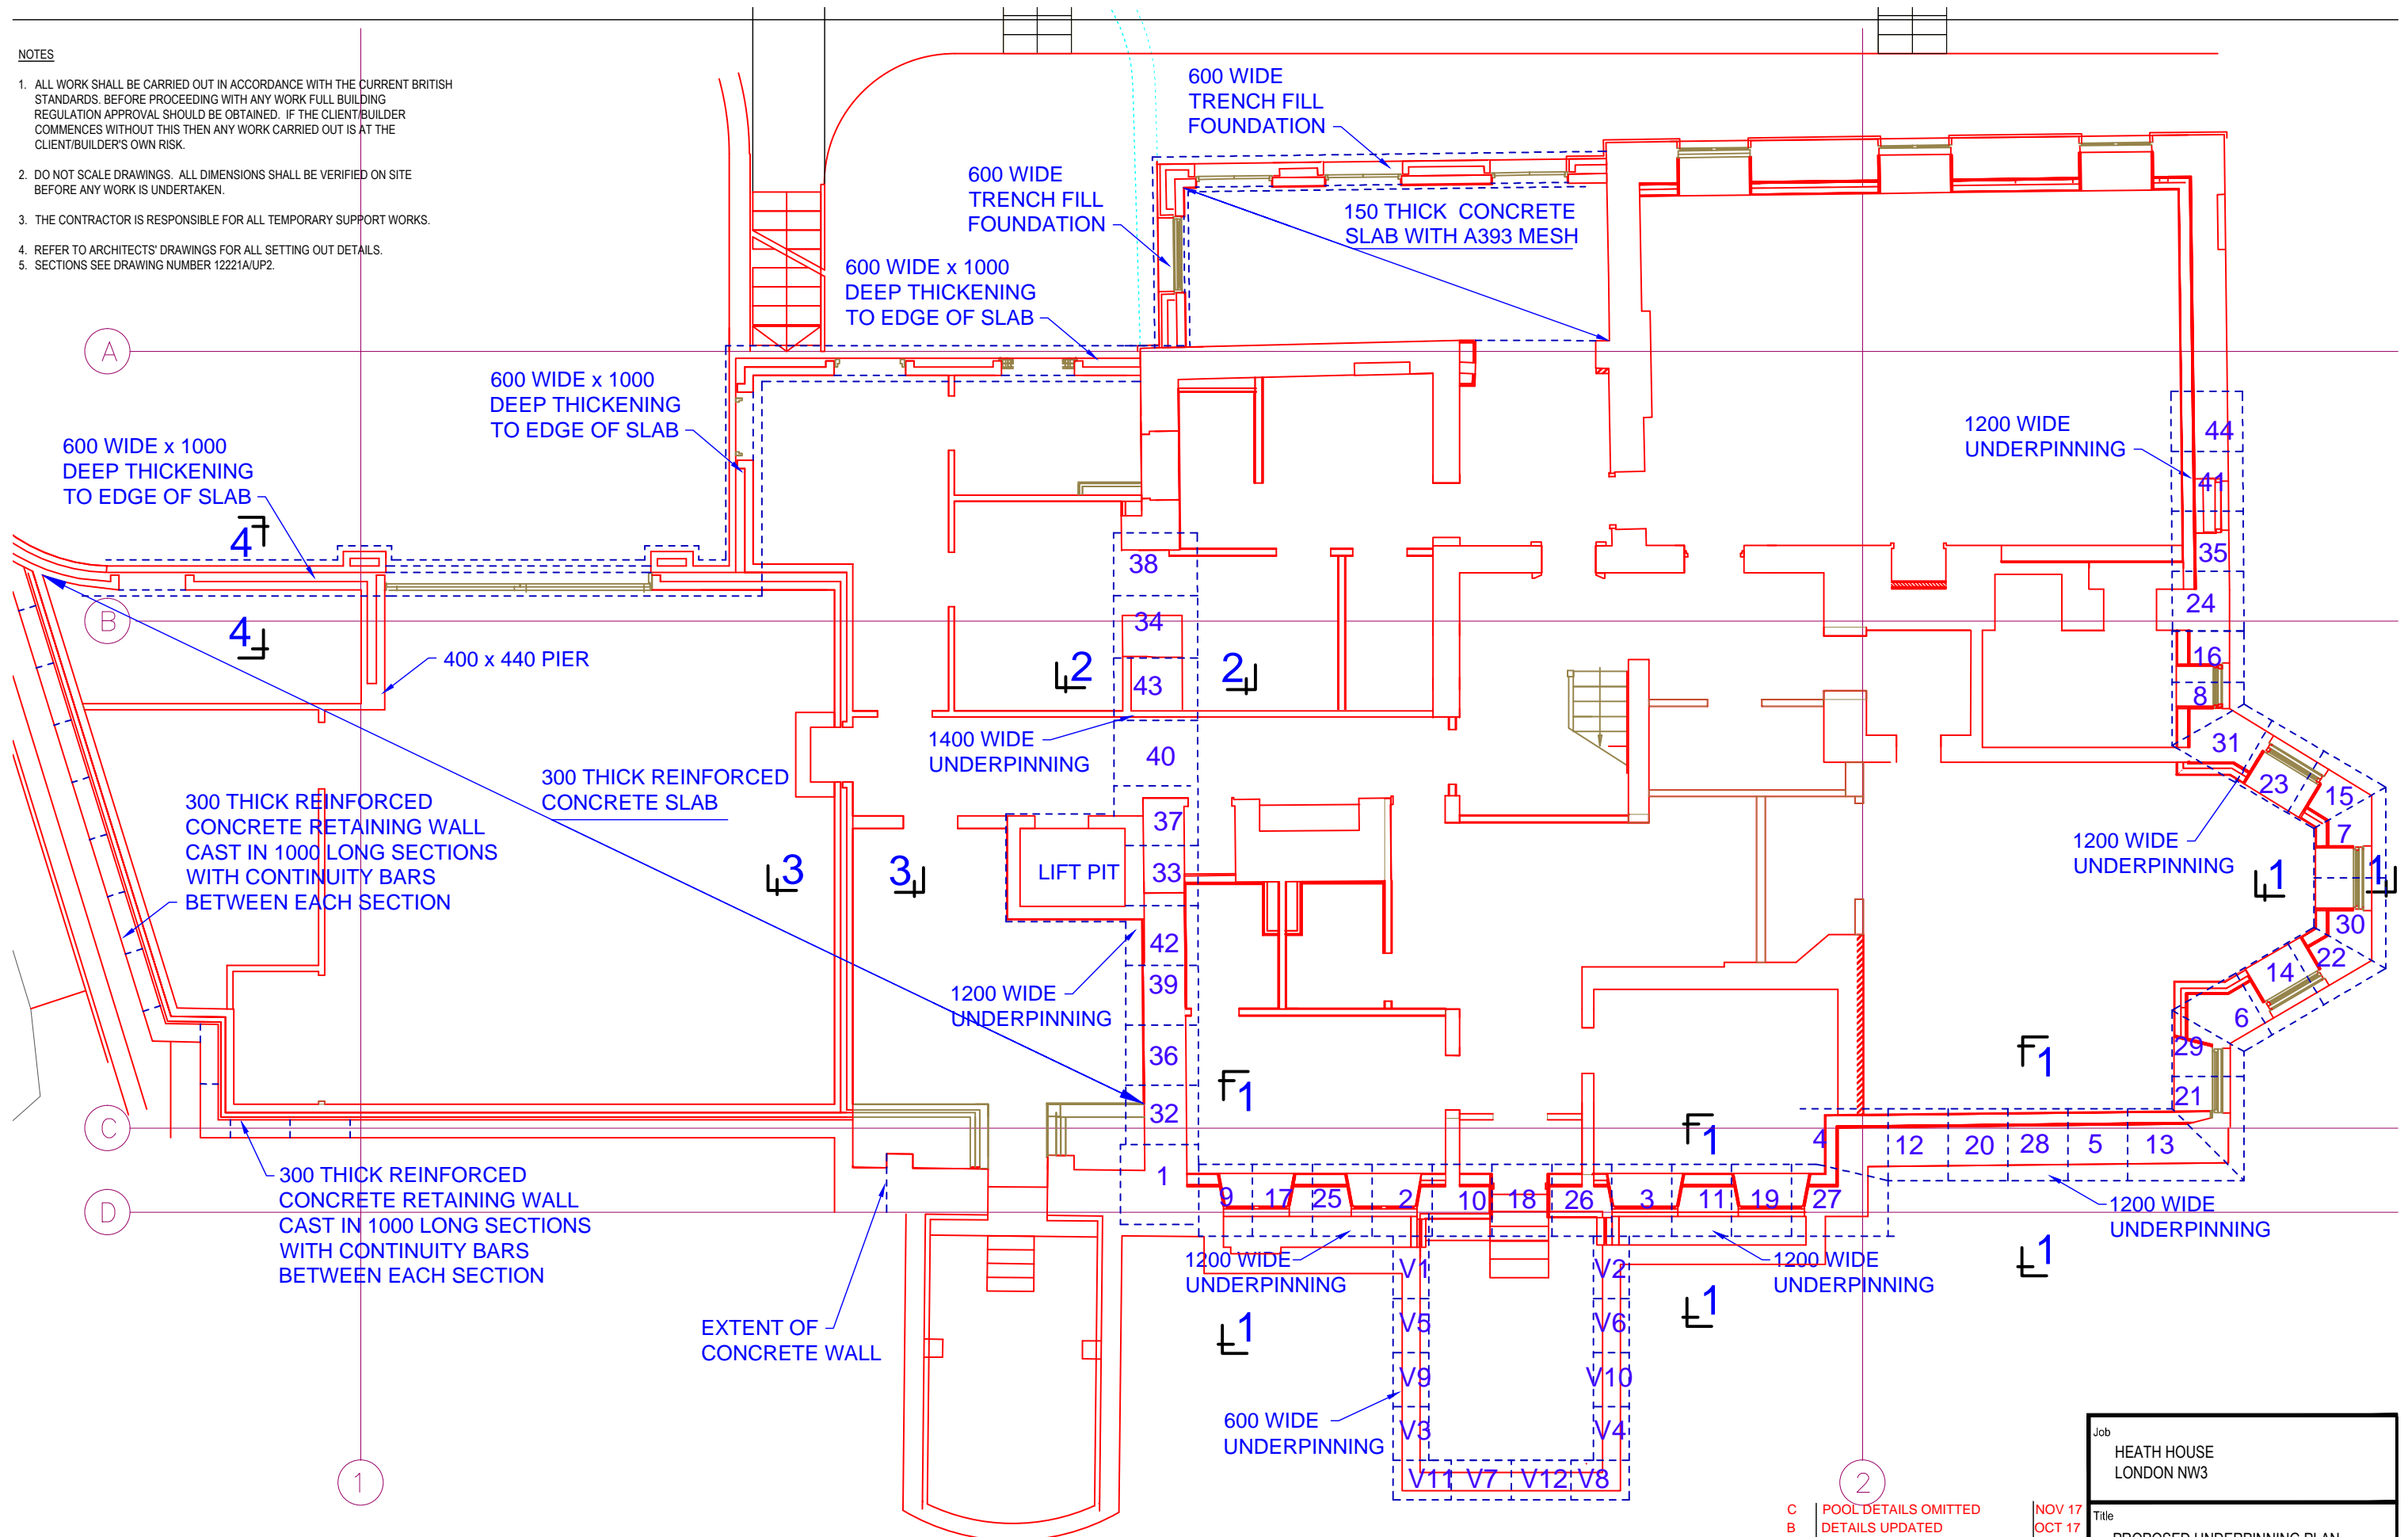

LOWER GROUND FLOOR/UNDERPINNING PLAN

C POOL DETAILS OMITTED
 B DETAILS UPDATED
 A DETAILS UPDATED

NOV 17
 OCT 17
 JUL 17

Suffix	Revision	Date

Job HEATH HOUSE LONDON NW3	
Title PROPOSED UNDERPINNING PLAN	
Drawn MAY 17	Checked Date
Scale 1:50 @ A3	
Sheet Size A3	Sheet No. 12221A/UP1
Revision	A B C

GALBRAITH HUNT PENNINGTON LTD
 Consulting Engineers
 26 Station Way
 Cheam, Surrey
 SM3 8SQ
 020 8643 7700