



SECTION A-A

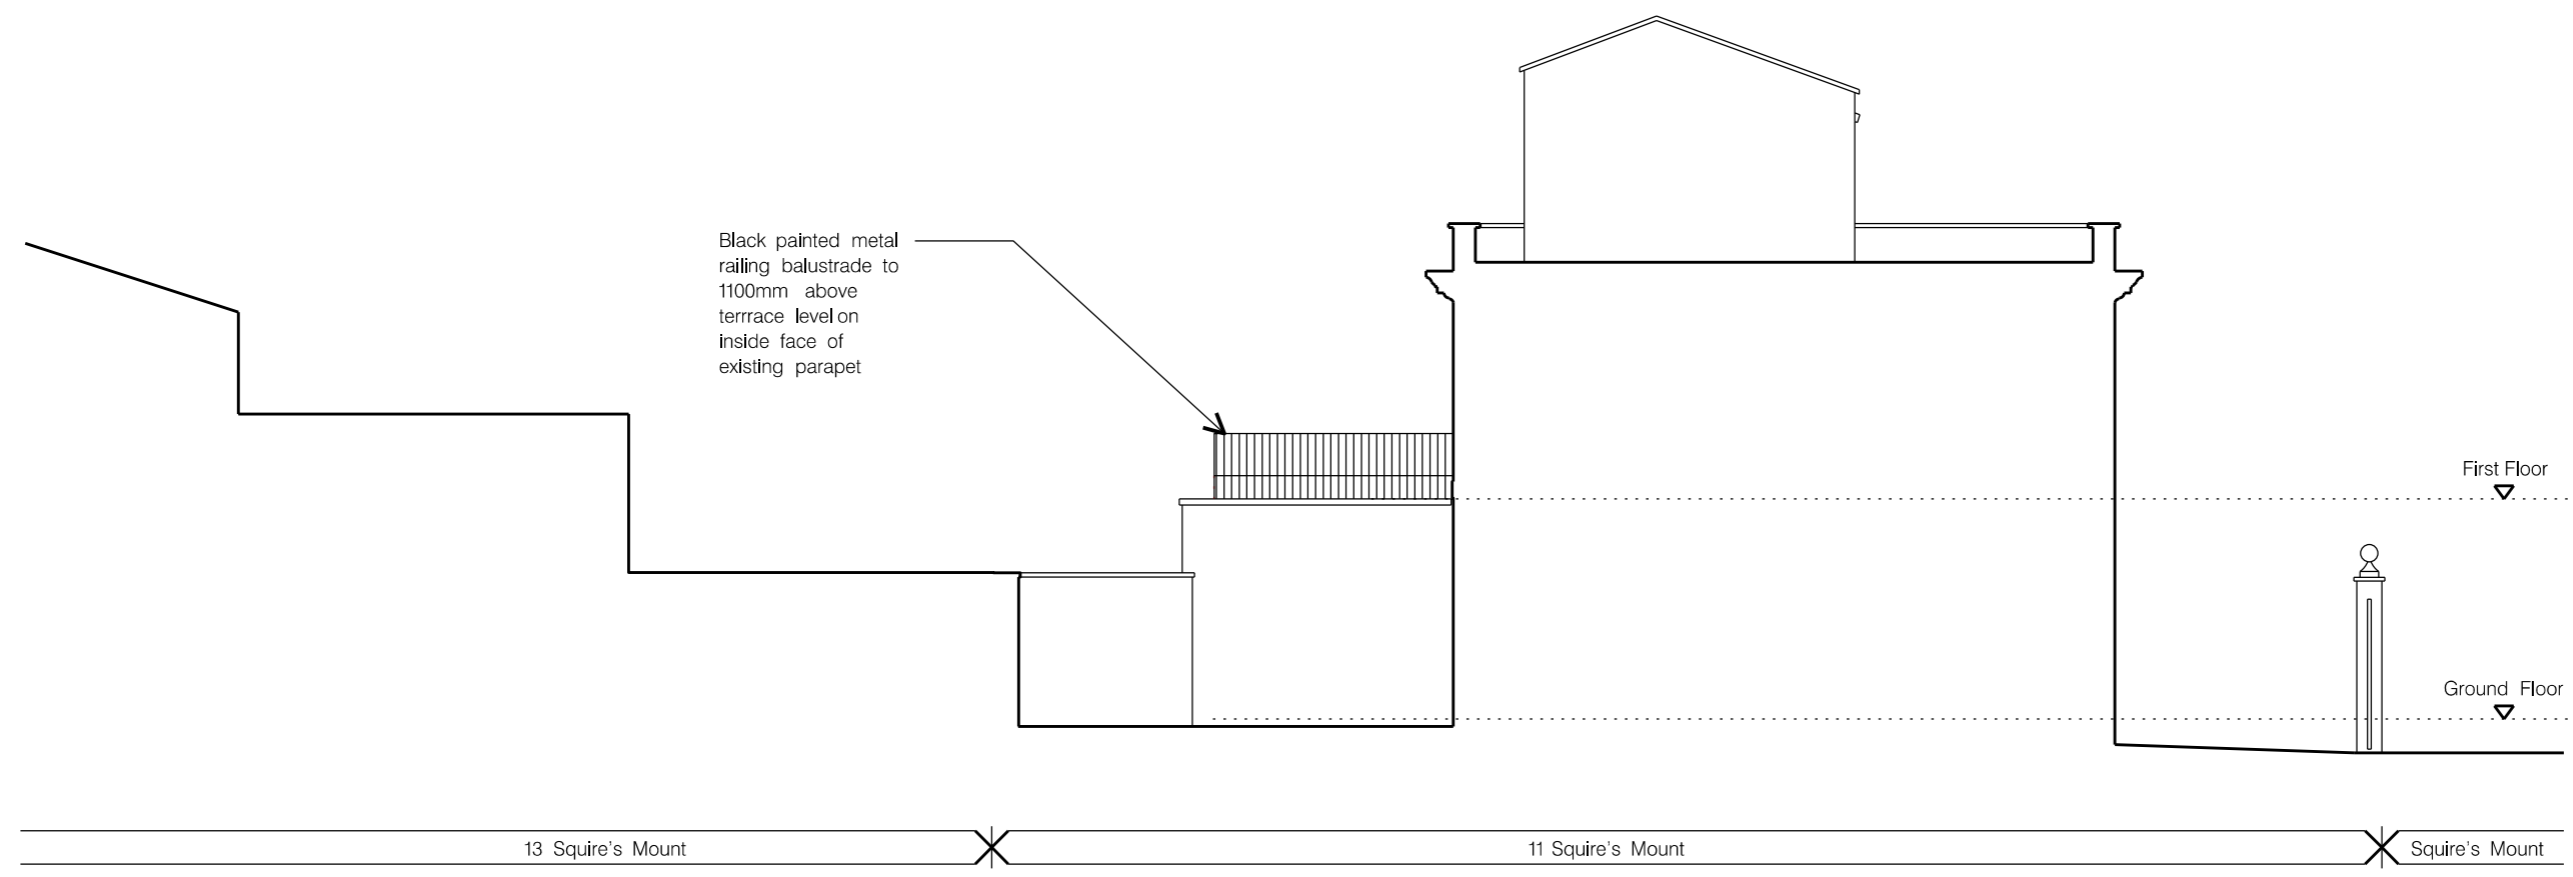

SOUTH EAST (SIDE) ELEVATION

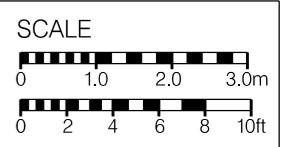

REV.	DESCRIPTION	DATE
B	BALUSTRADE REBUILT TO BLACK PAINTED METAL FINISH	30-10-2017
A	GENERAL UPDATE	30-10-2017

PROJECT
12 SQUIRES MOUNT
 HAMPSTEAD
 LONDON NW3 1ED

DRAWING TITLE
PROPOSED ELEVATION AND SECTIONS

SCALE: 1:100 @ A3 DATE: OCTOBER 2017

DRAWING NO.: 3192/P/15 REV: B

50 BOROUGH HIGH STREET
 LONDON SE1 1LL

14-000 4401-0100 FAX: 020 7487 3800
 www.proun.co.uk info@proun.co.uk

PROUN
 ARCHITECTS DESIGNERS PLANNERS