





FRONT ELEVATION
1:100

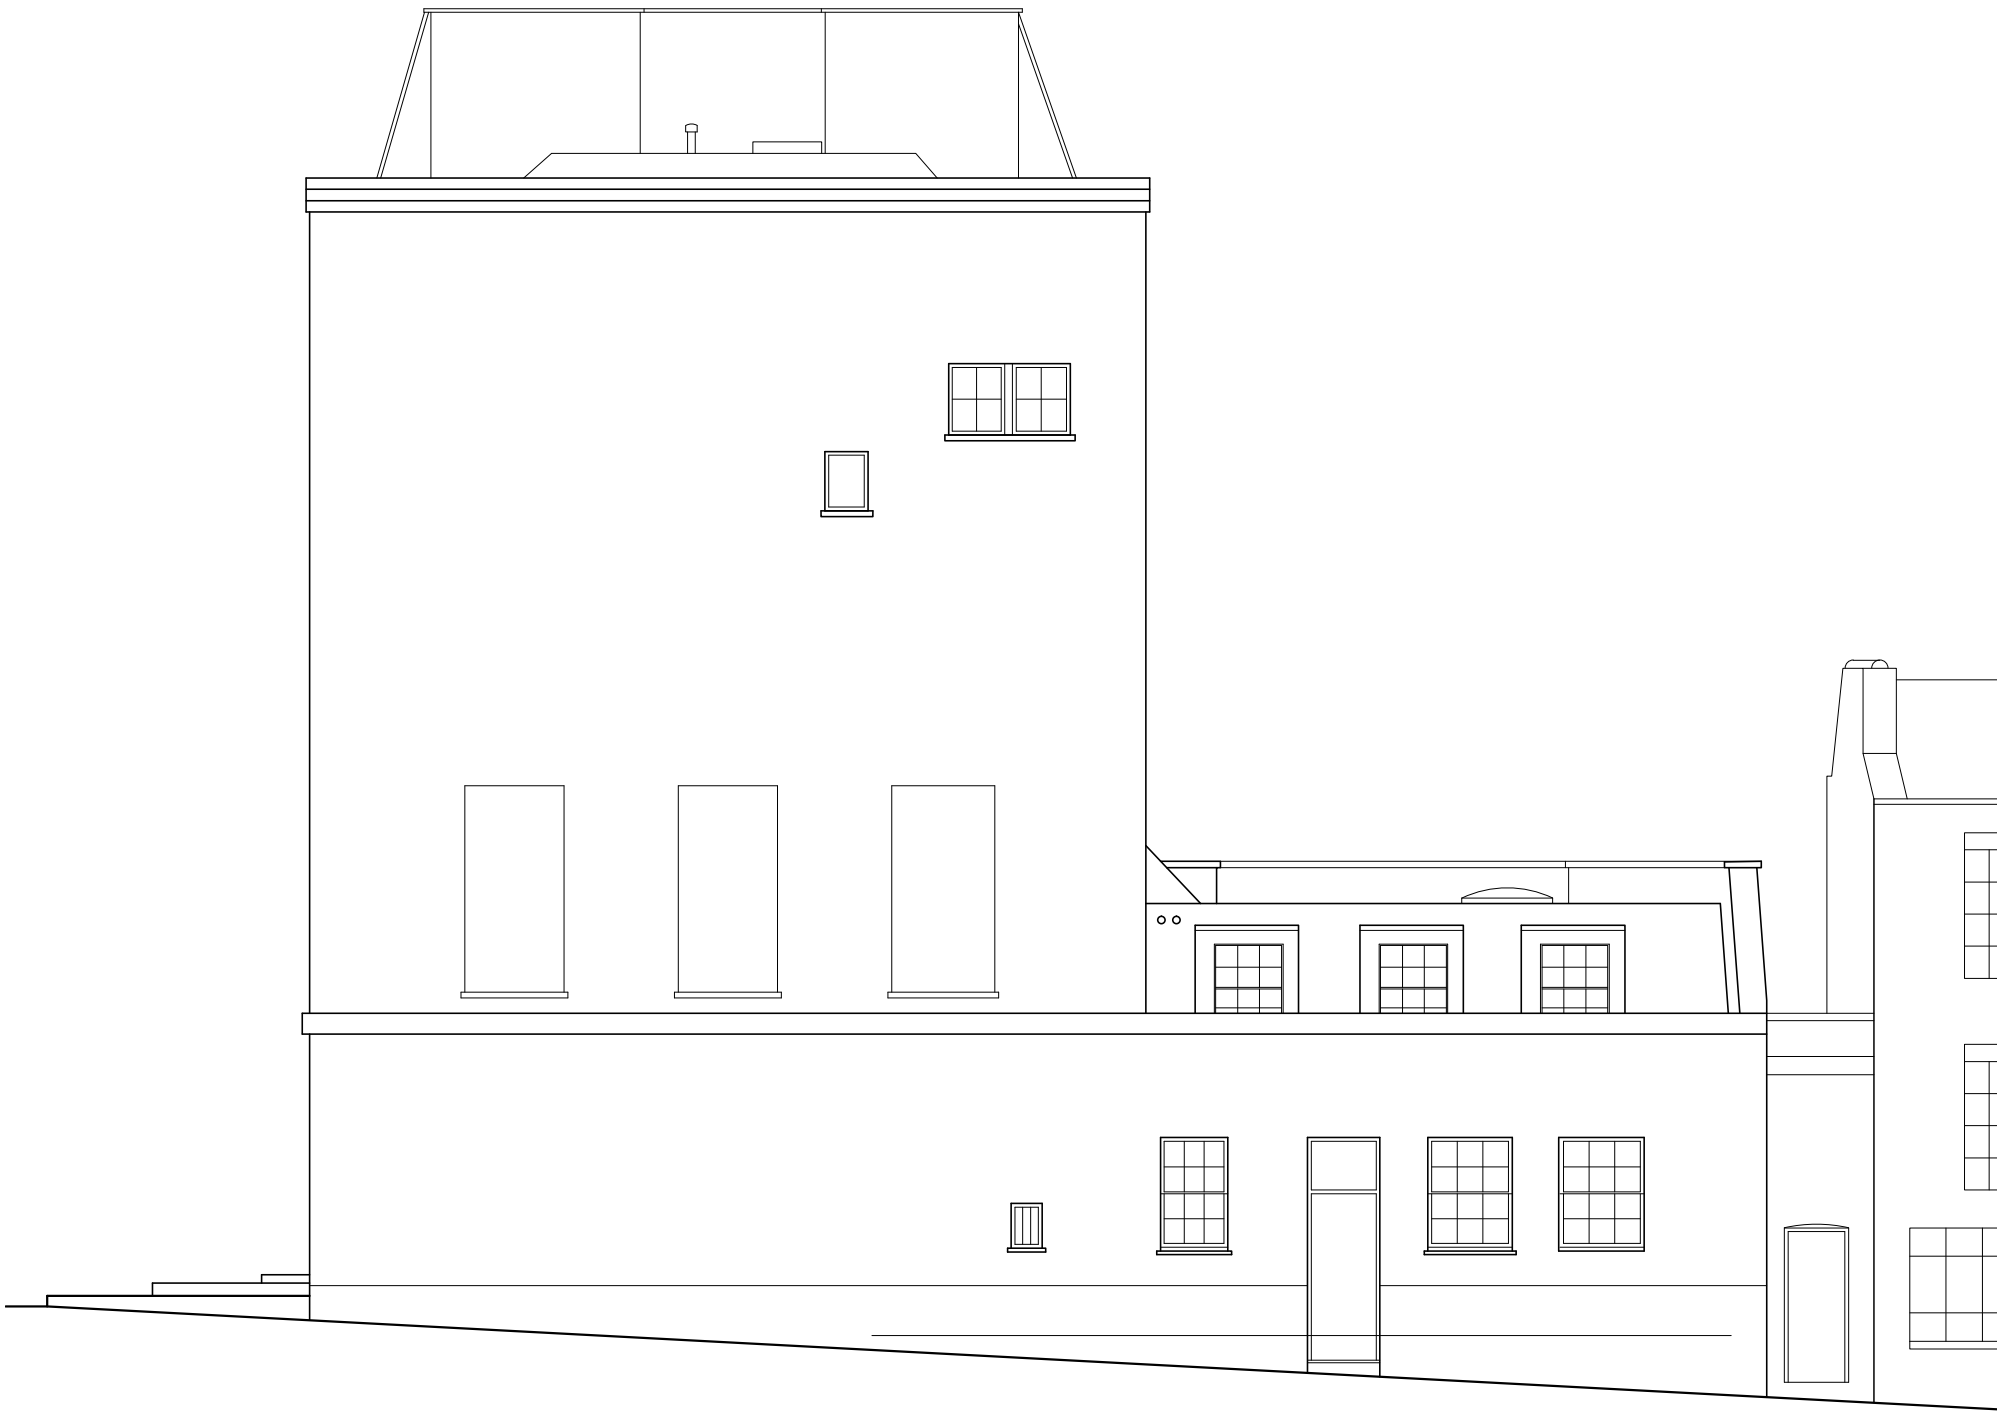


SIDE ELEVATION
1:100




SECTION B
1:100

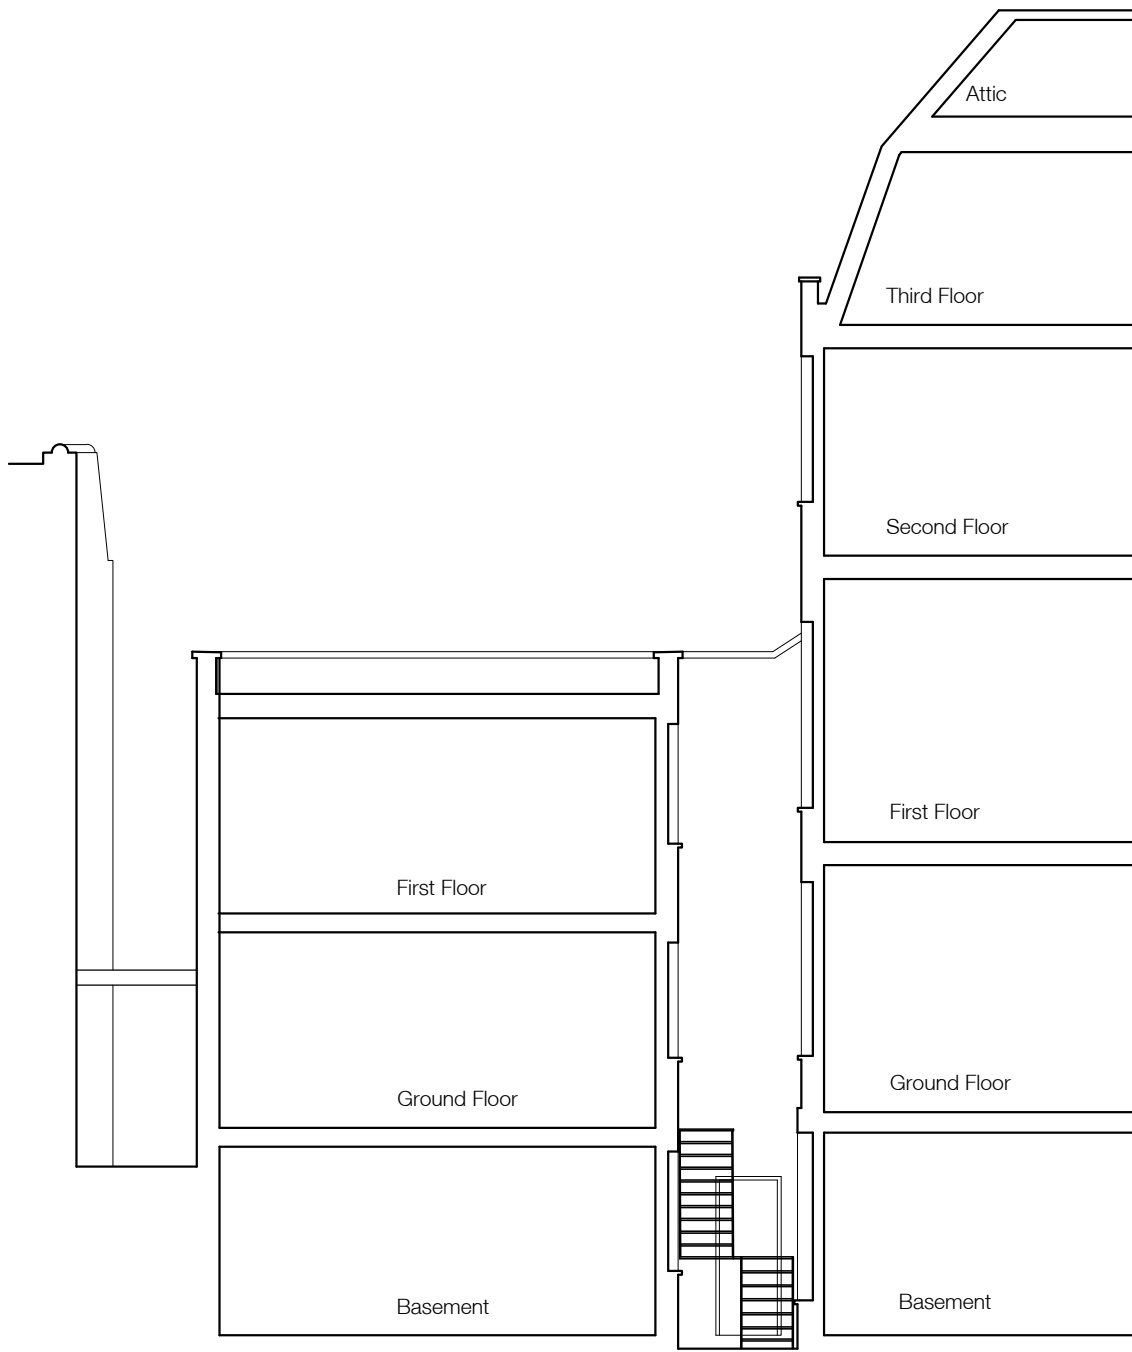


SECTION C
1:100

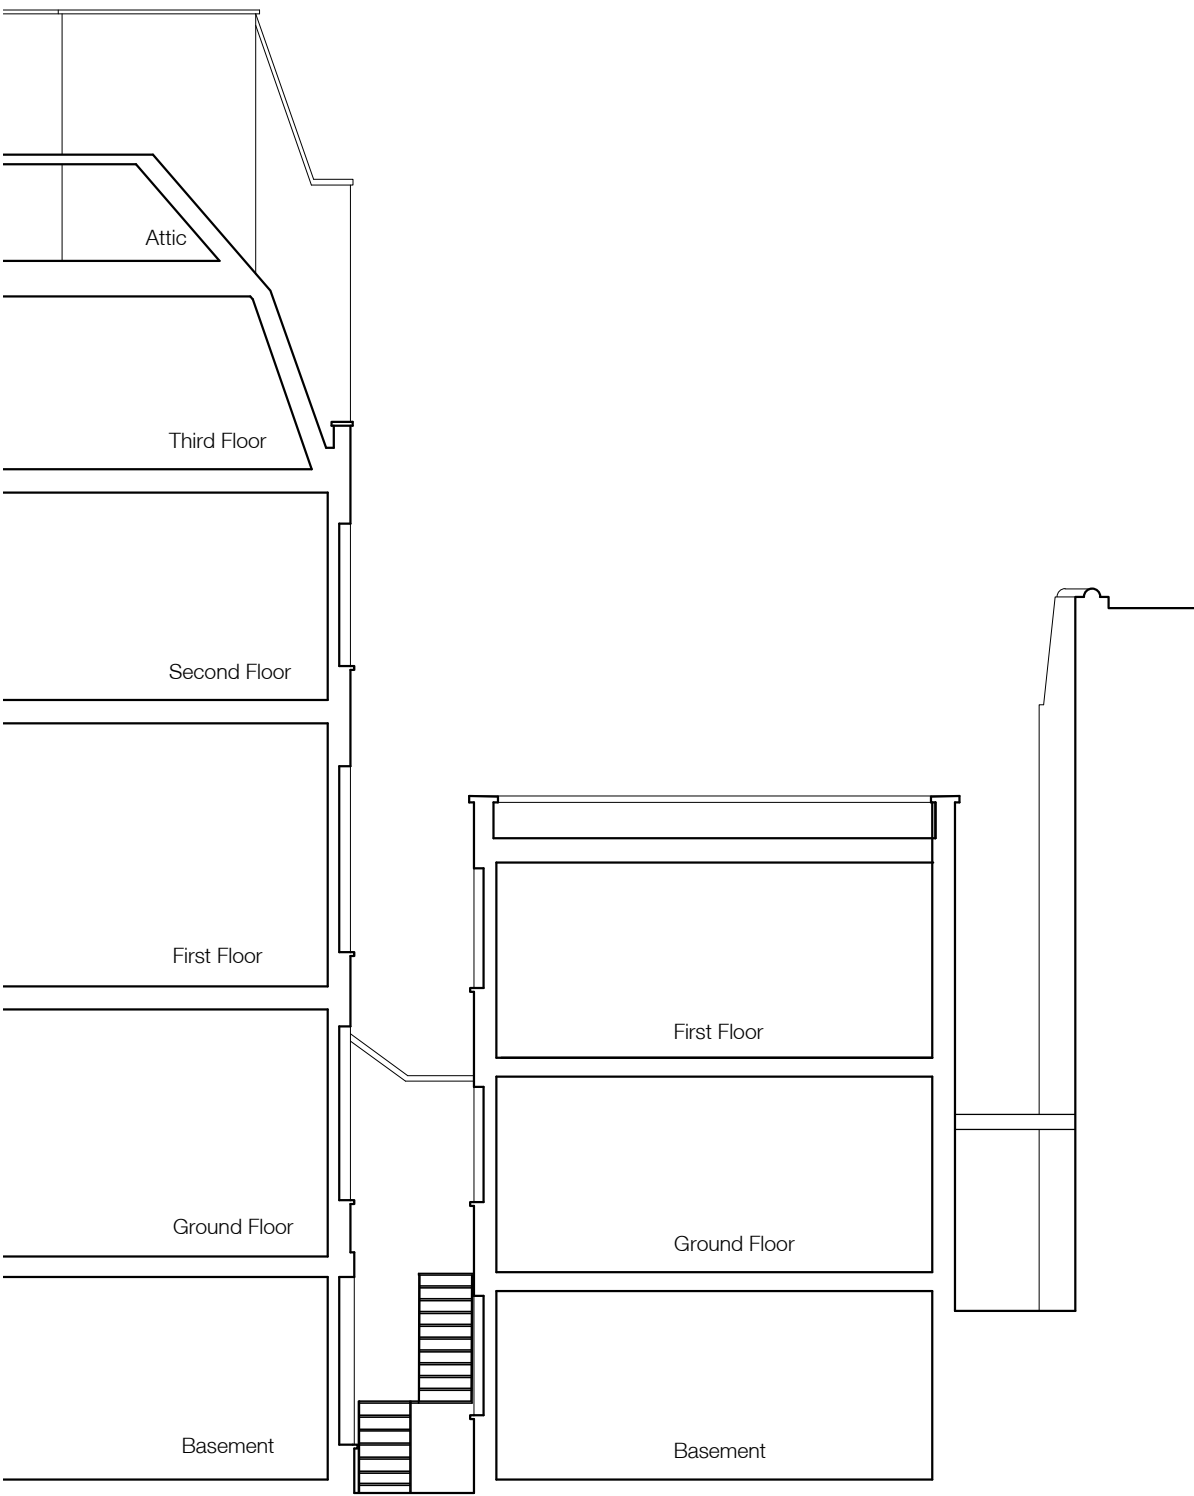

SECTION D
1:100

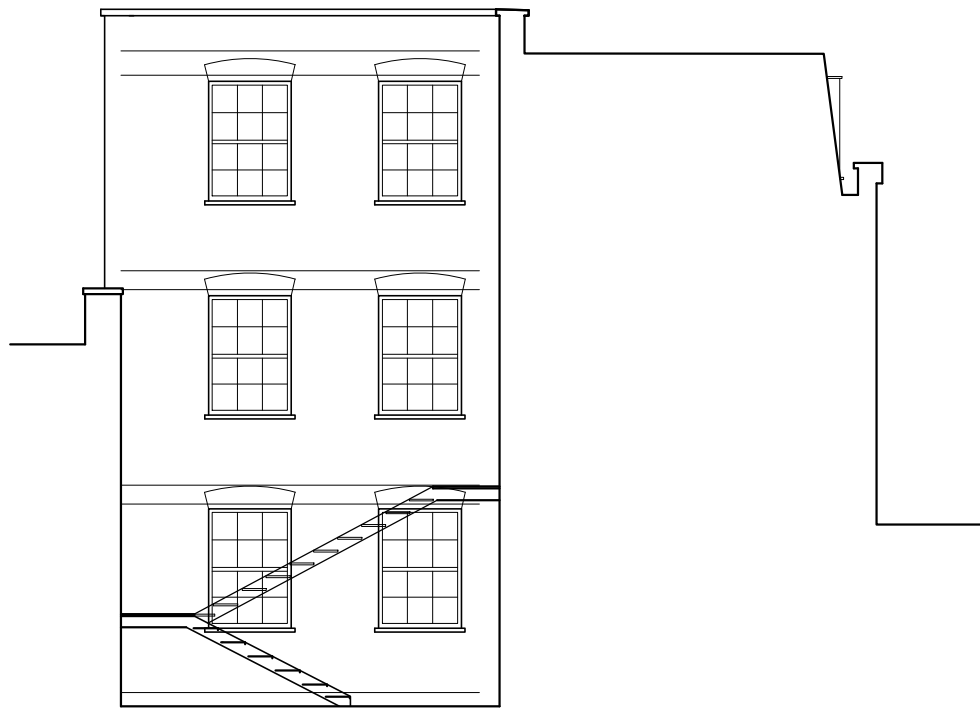

SECTION E
1:100

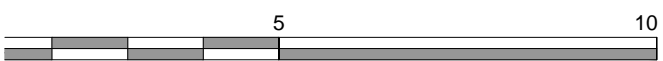

KEY PLAN

REVISIONS

SITE: 10 JOHN STREET, LONDON, WC1N 2EB
DRAWING: EXISTING ELEVATIONS & SECTIONS
NUMBER: 14/37/07A DATE: OCTOBER 2017