



ELEVATION

1:50

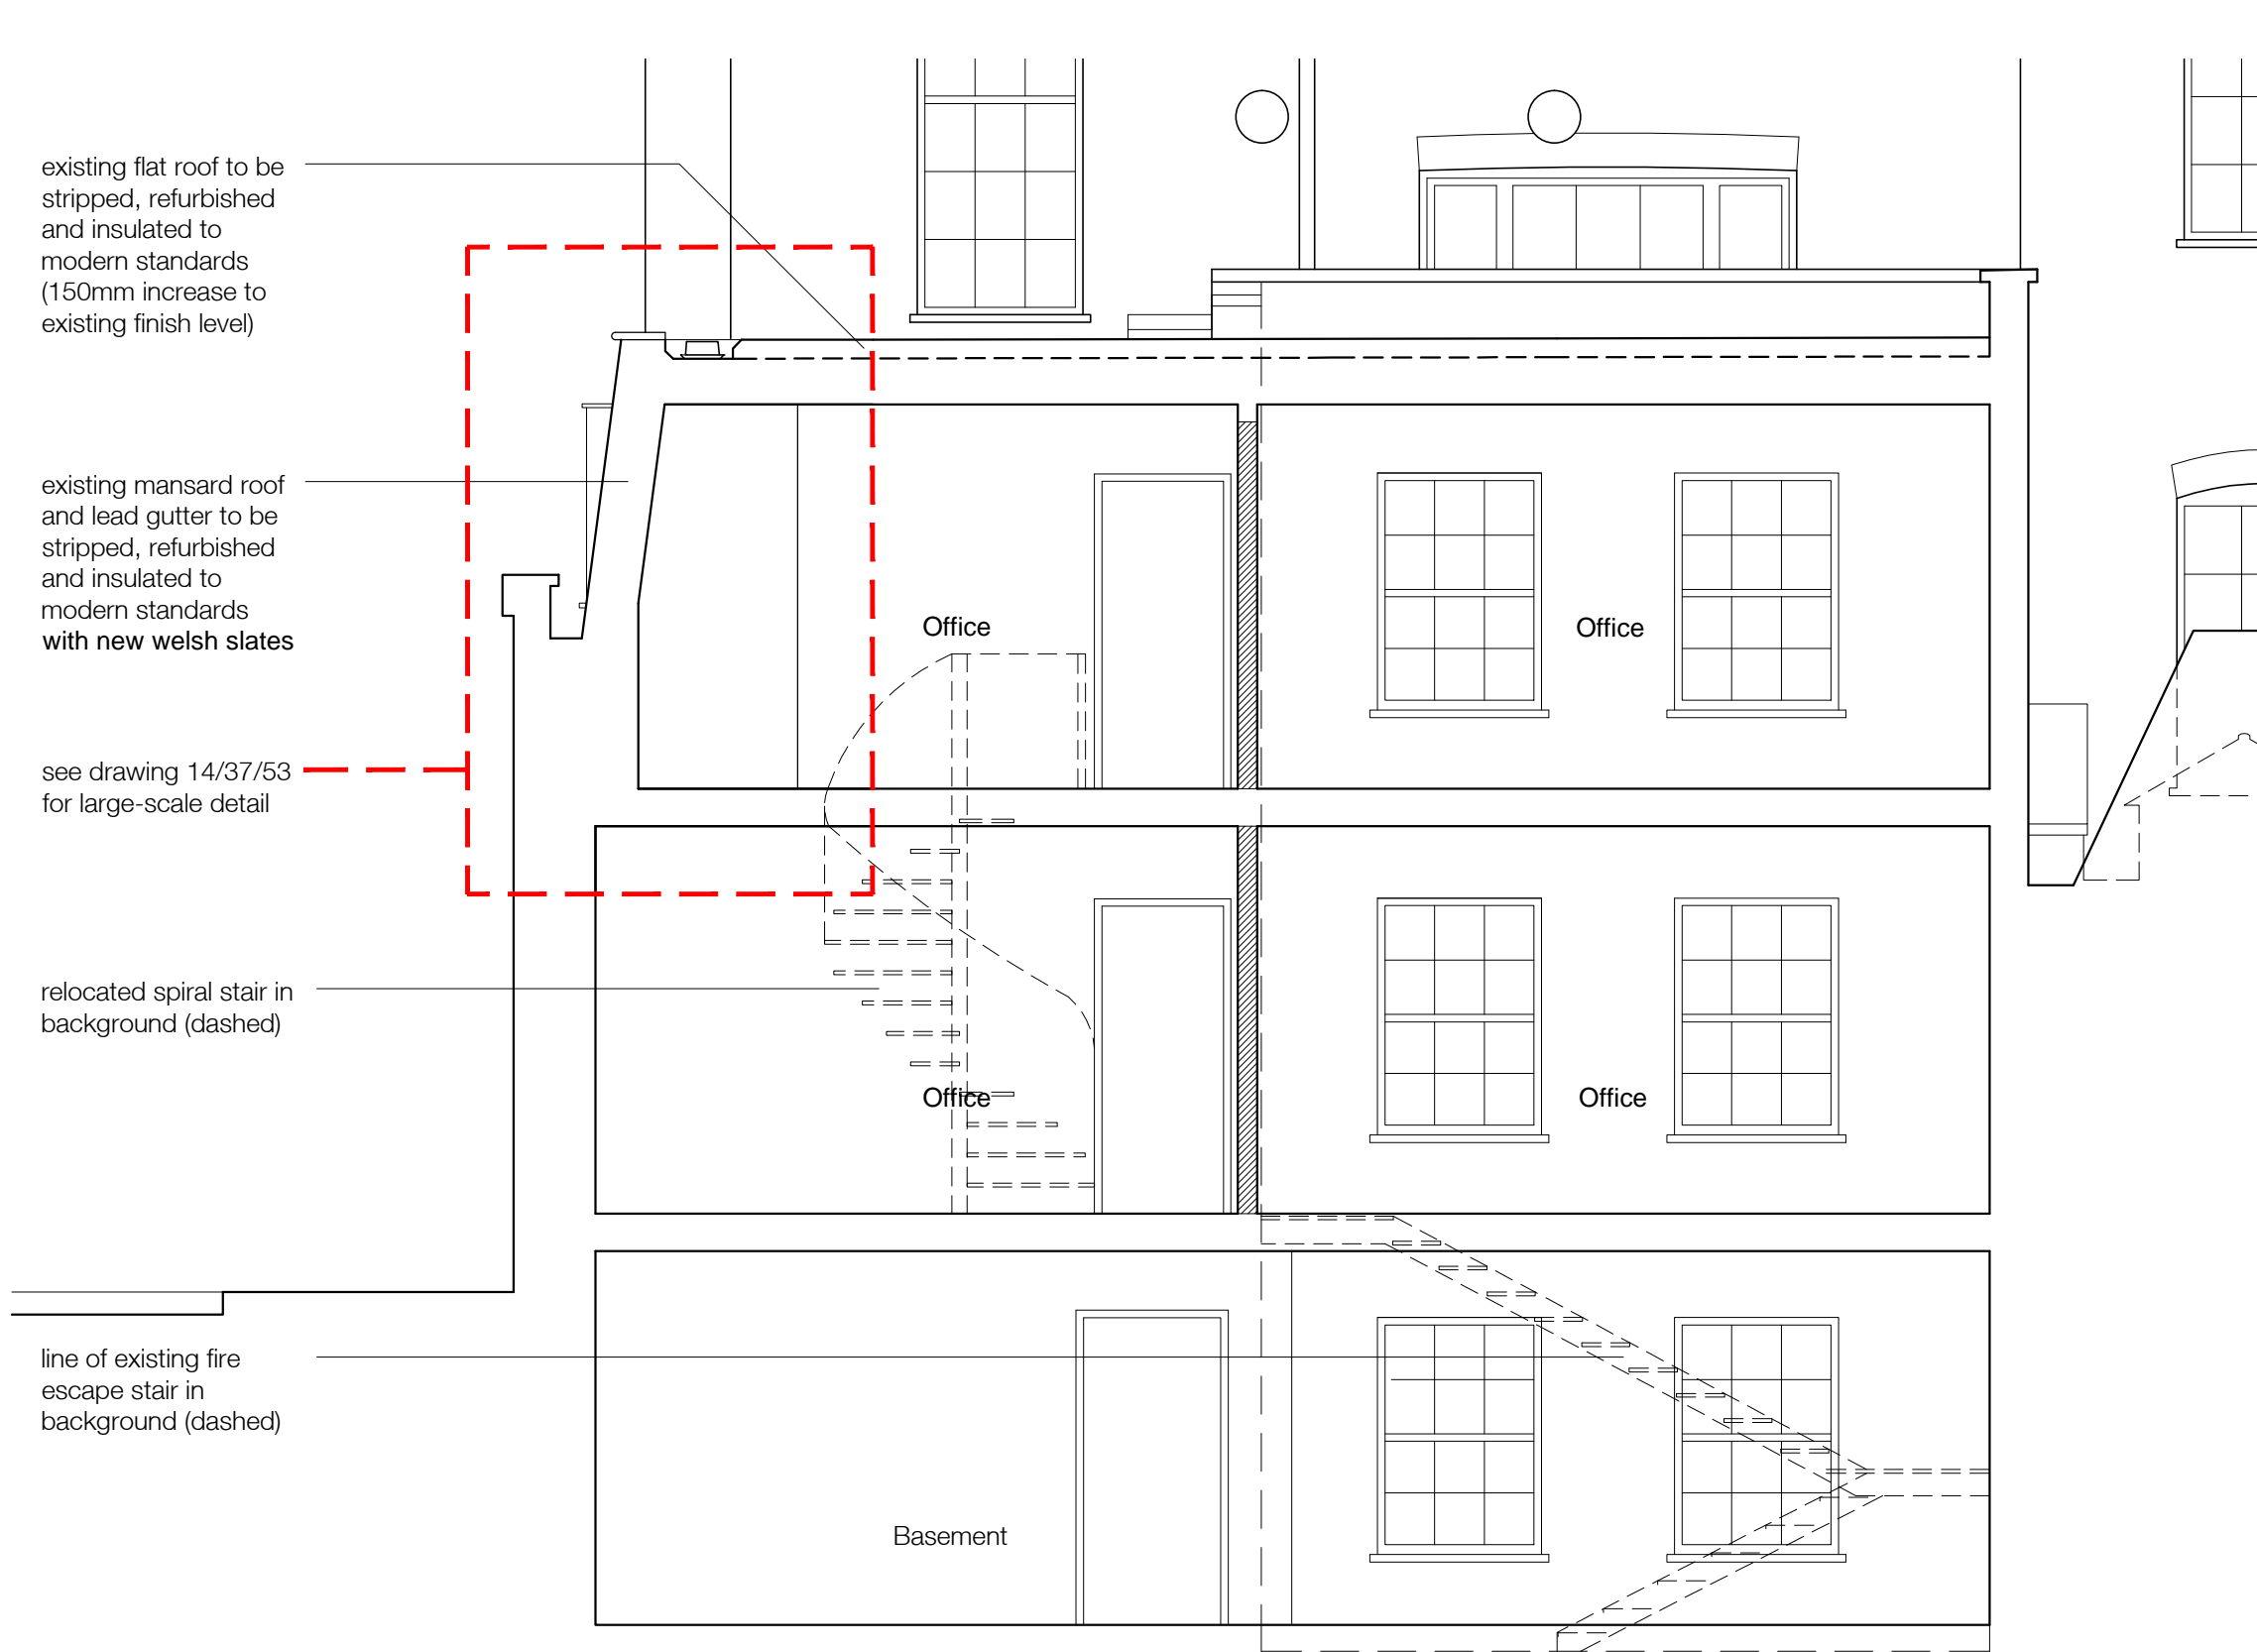


SECTION A

1:50

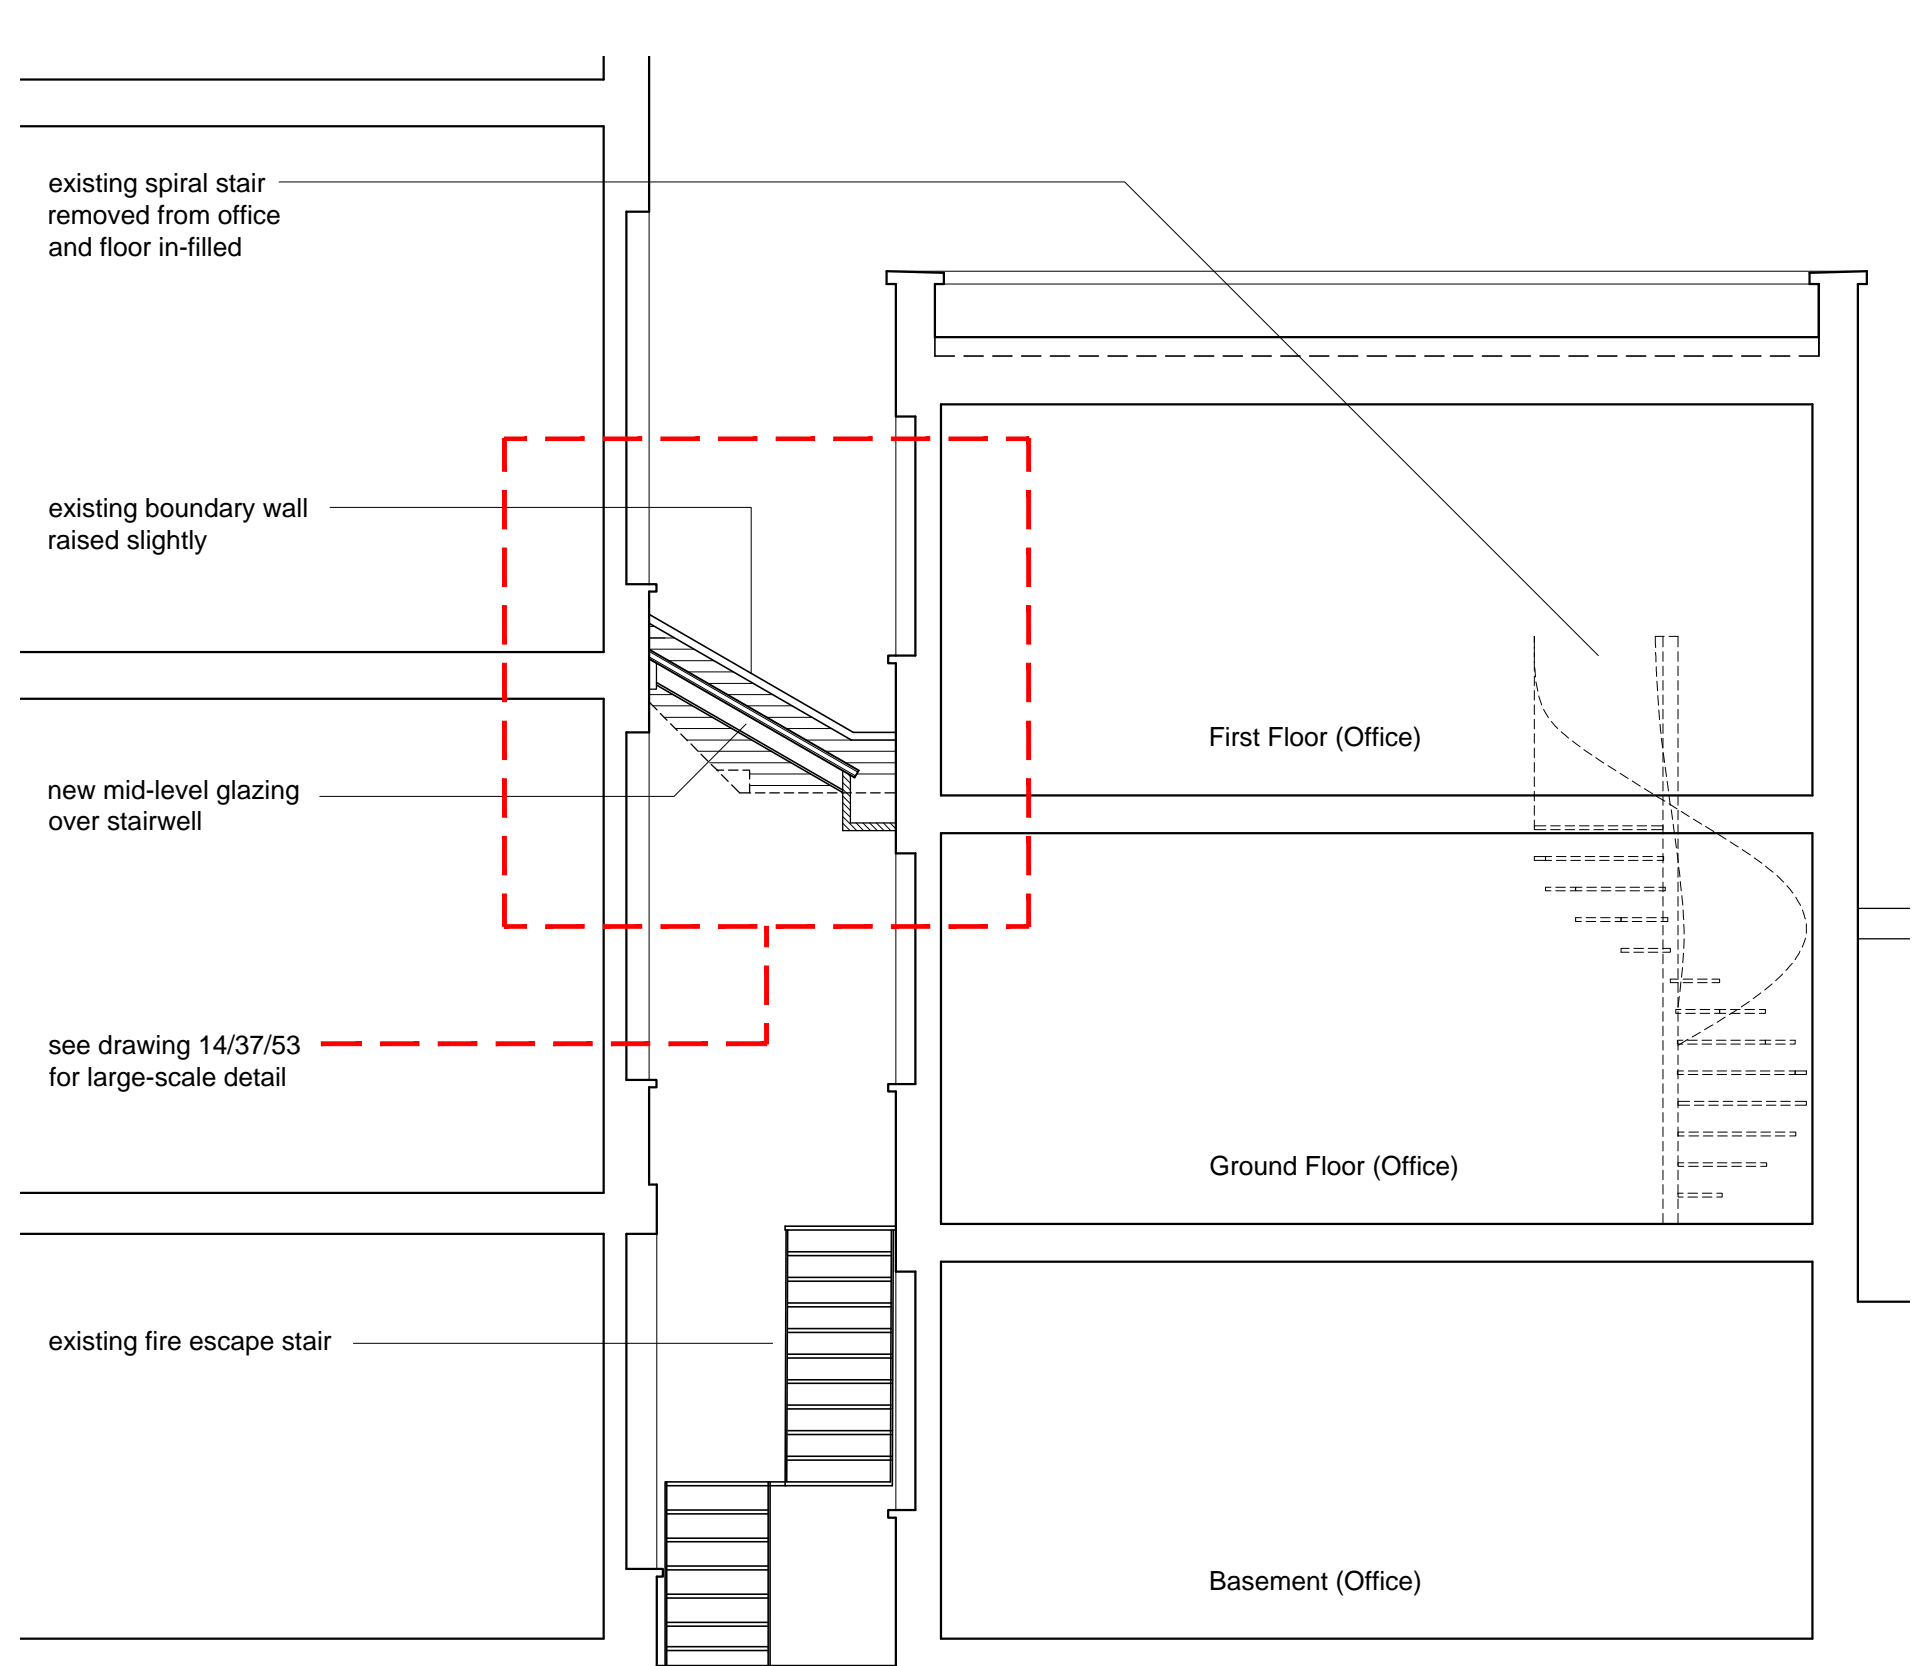


SECTION C

1:50

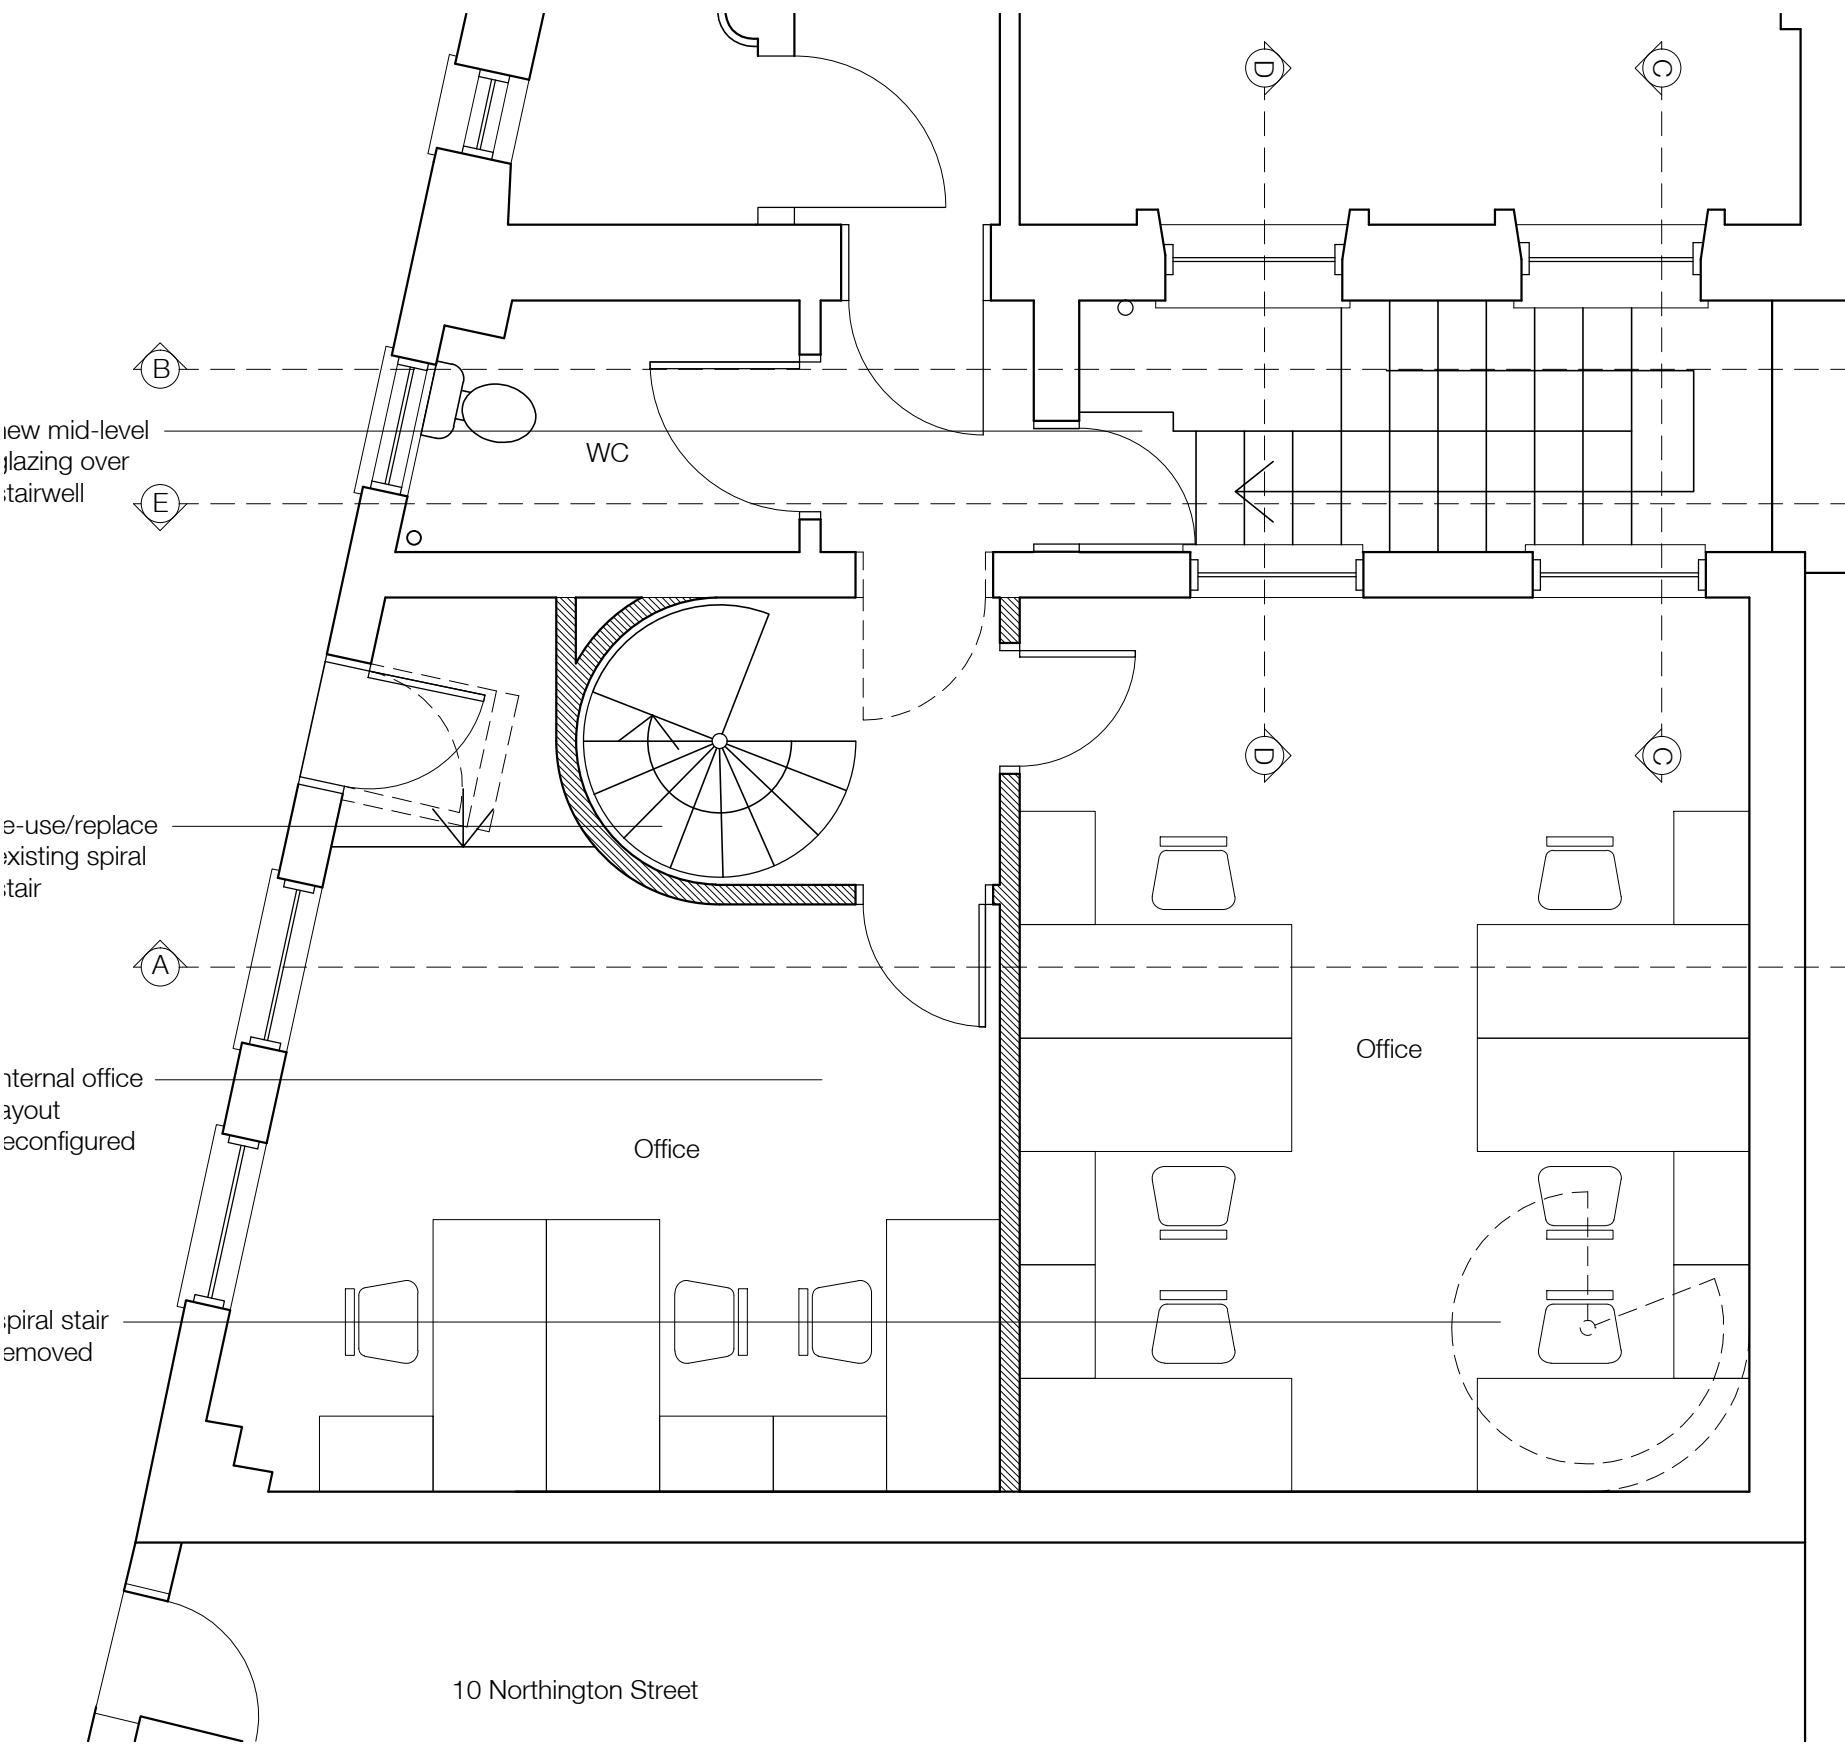


GROUND FLOOR

1:50

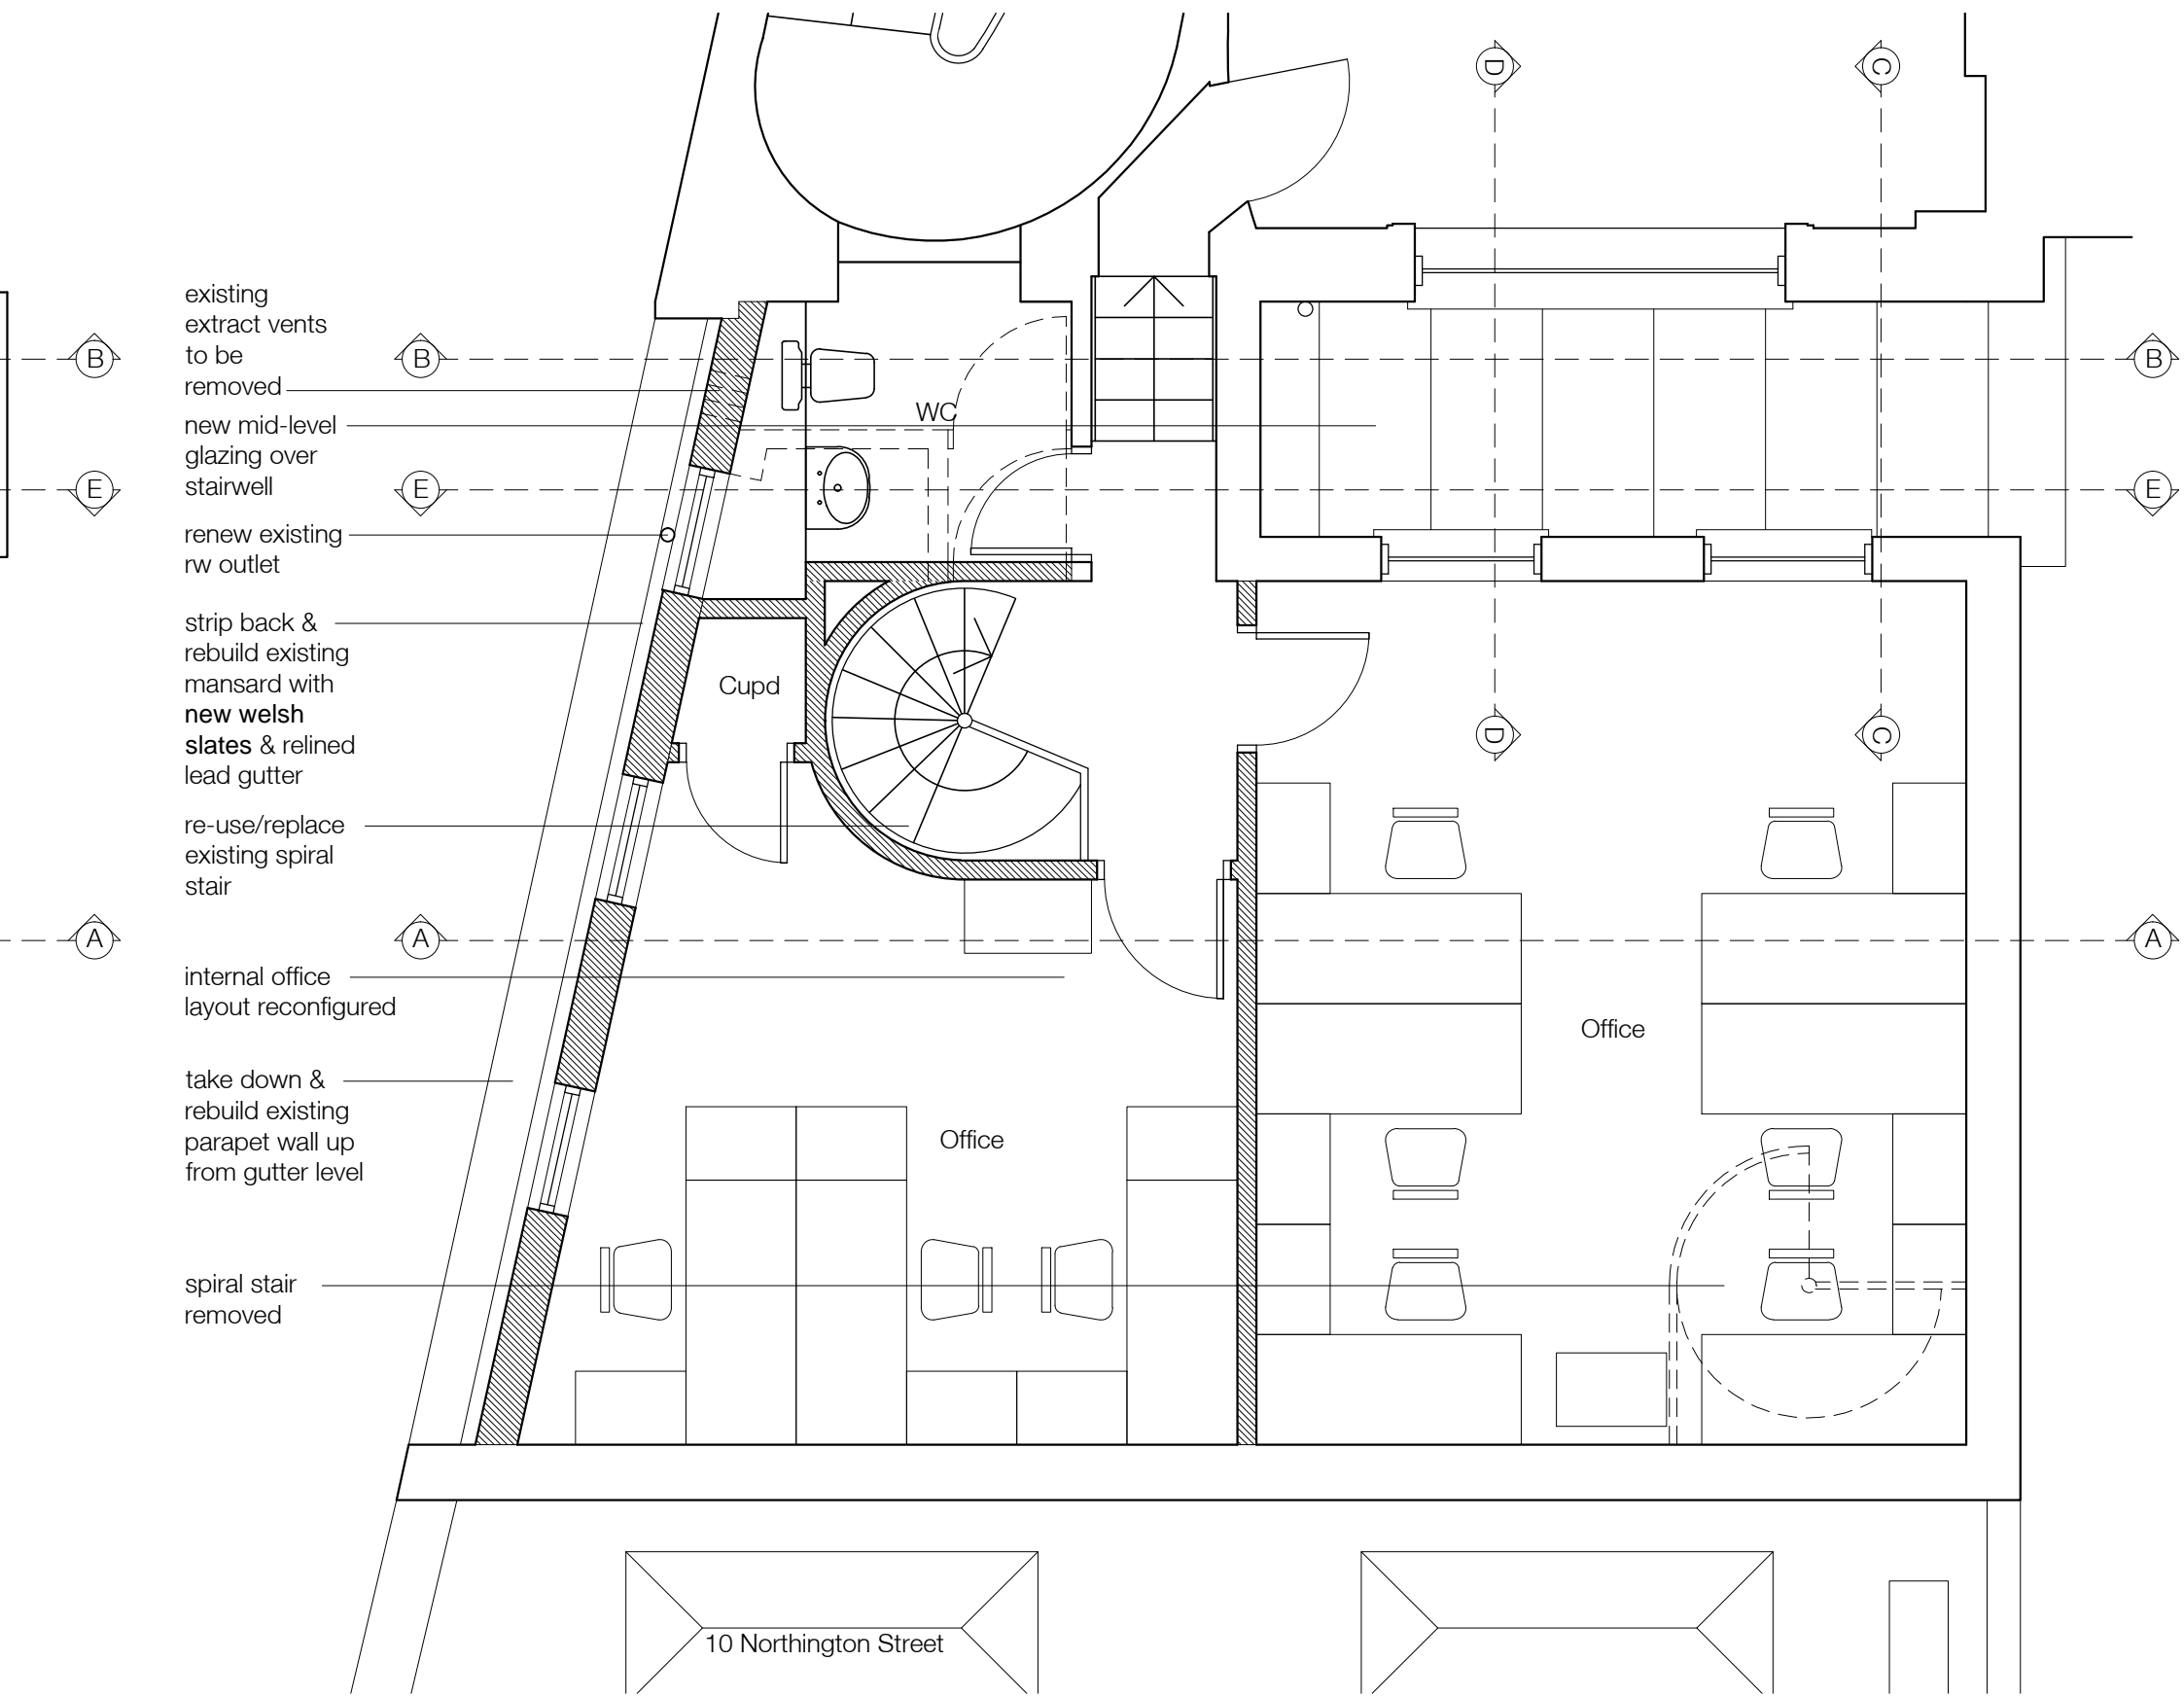


FIRST FLOOR

1:50

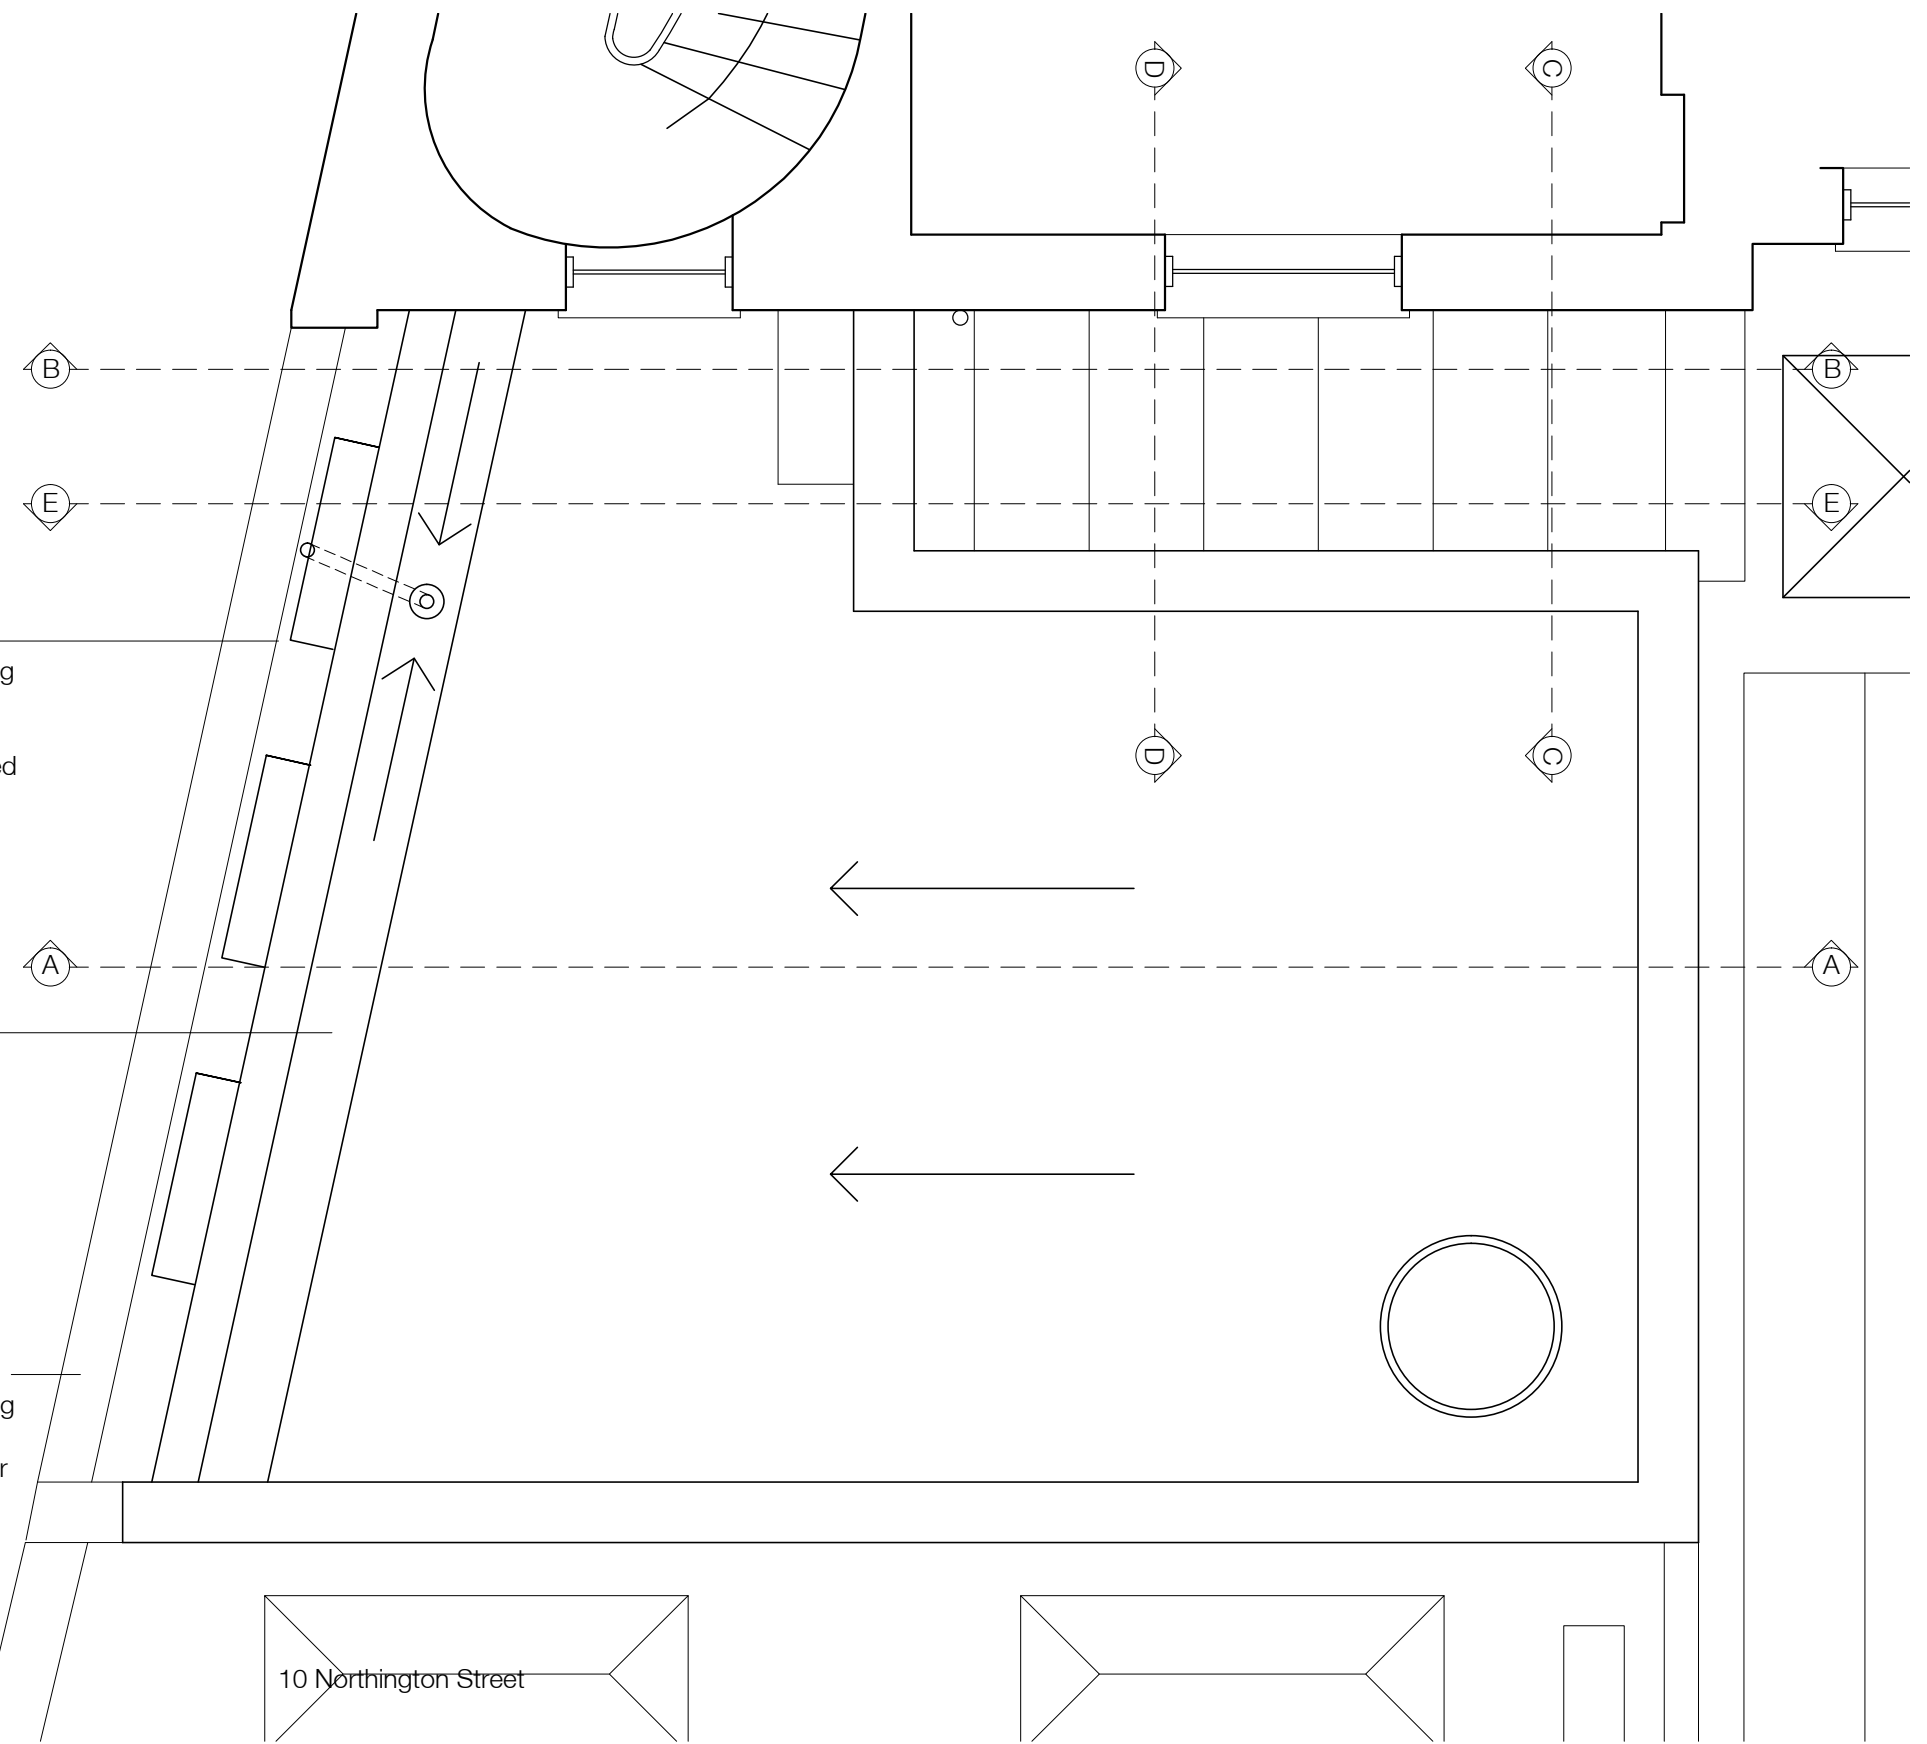

ROOF

1:50

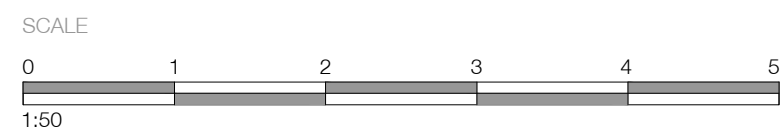

KEY PLAN

REVISIONS

SITE 10 JOHN STREET, LONDON, WC1N 2EB
DRAWING PROPOSED ALTERATIONS
NUMBER 14/37/52A DATE OCTOBER 2017
SCALE 1:50 PAPER A1

DANKS BADNELL
CHARTERED ARCHITECTS
Kings Stables 3-4 Osborne Mews Windsor Berkshire SL4 3SE
www.danksbadnell.co.uk • enquiry@danksbadnell.co.uk • 01753 859880