


PROPOSED SECTION SCALE 1:50

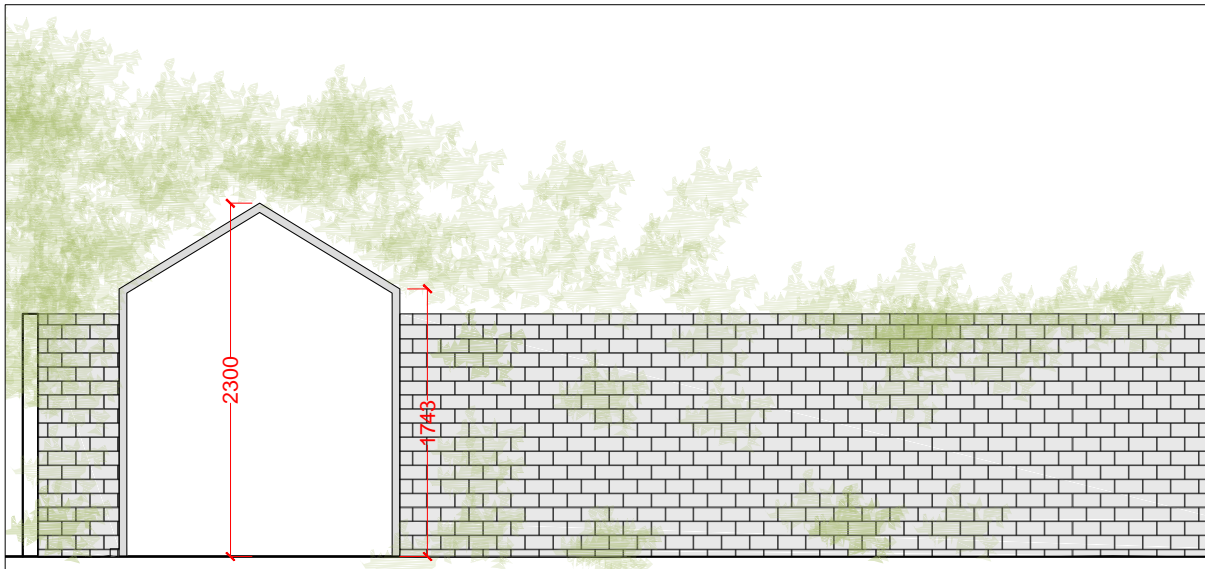

EXISTING SECTION SCALE 1:50



<b>DRAWING</b> EXISTING AND PROPOSED ELEVATIONS	<b>NOTES</b>
<b>STATUS</b> PLANNING	

<b>DRAWN BY</b> MT	<b>CHECKED BY</b>	<b>SCALE</b> 1/100 @ A3	<b>DATE</b> 20.12.2017
<b>DRAWING NUMBER</b> 1732.PL.06		<b>REVISION</b> -	

<b>PROJECT</b> JEREMY LEDLIN	<b>SITE ADDRESS</b> 43 CAMDEN SQUARE LONDON NW1 9XA
<b>STAGE</b> PLANNING	

**ecospace**  
architecture, naturally

3 ILIFFE YARD  
LONDON SE17 3QA  
T: 020 7703 4004  
F: 020 7703 4750  
E: info@ecospacestudios.com