



EXISTING SITUATION_THIRD FLOOR_FLOORPLAN
FLAT 44c

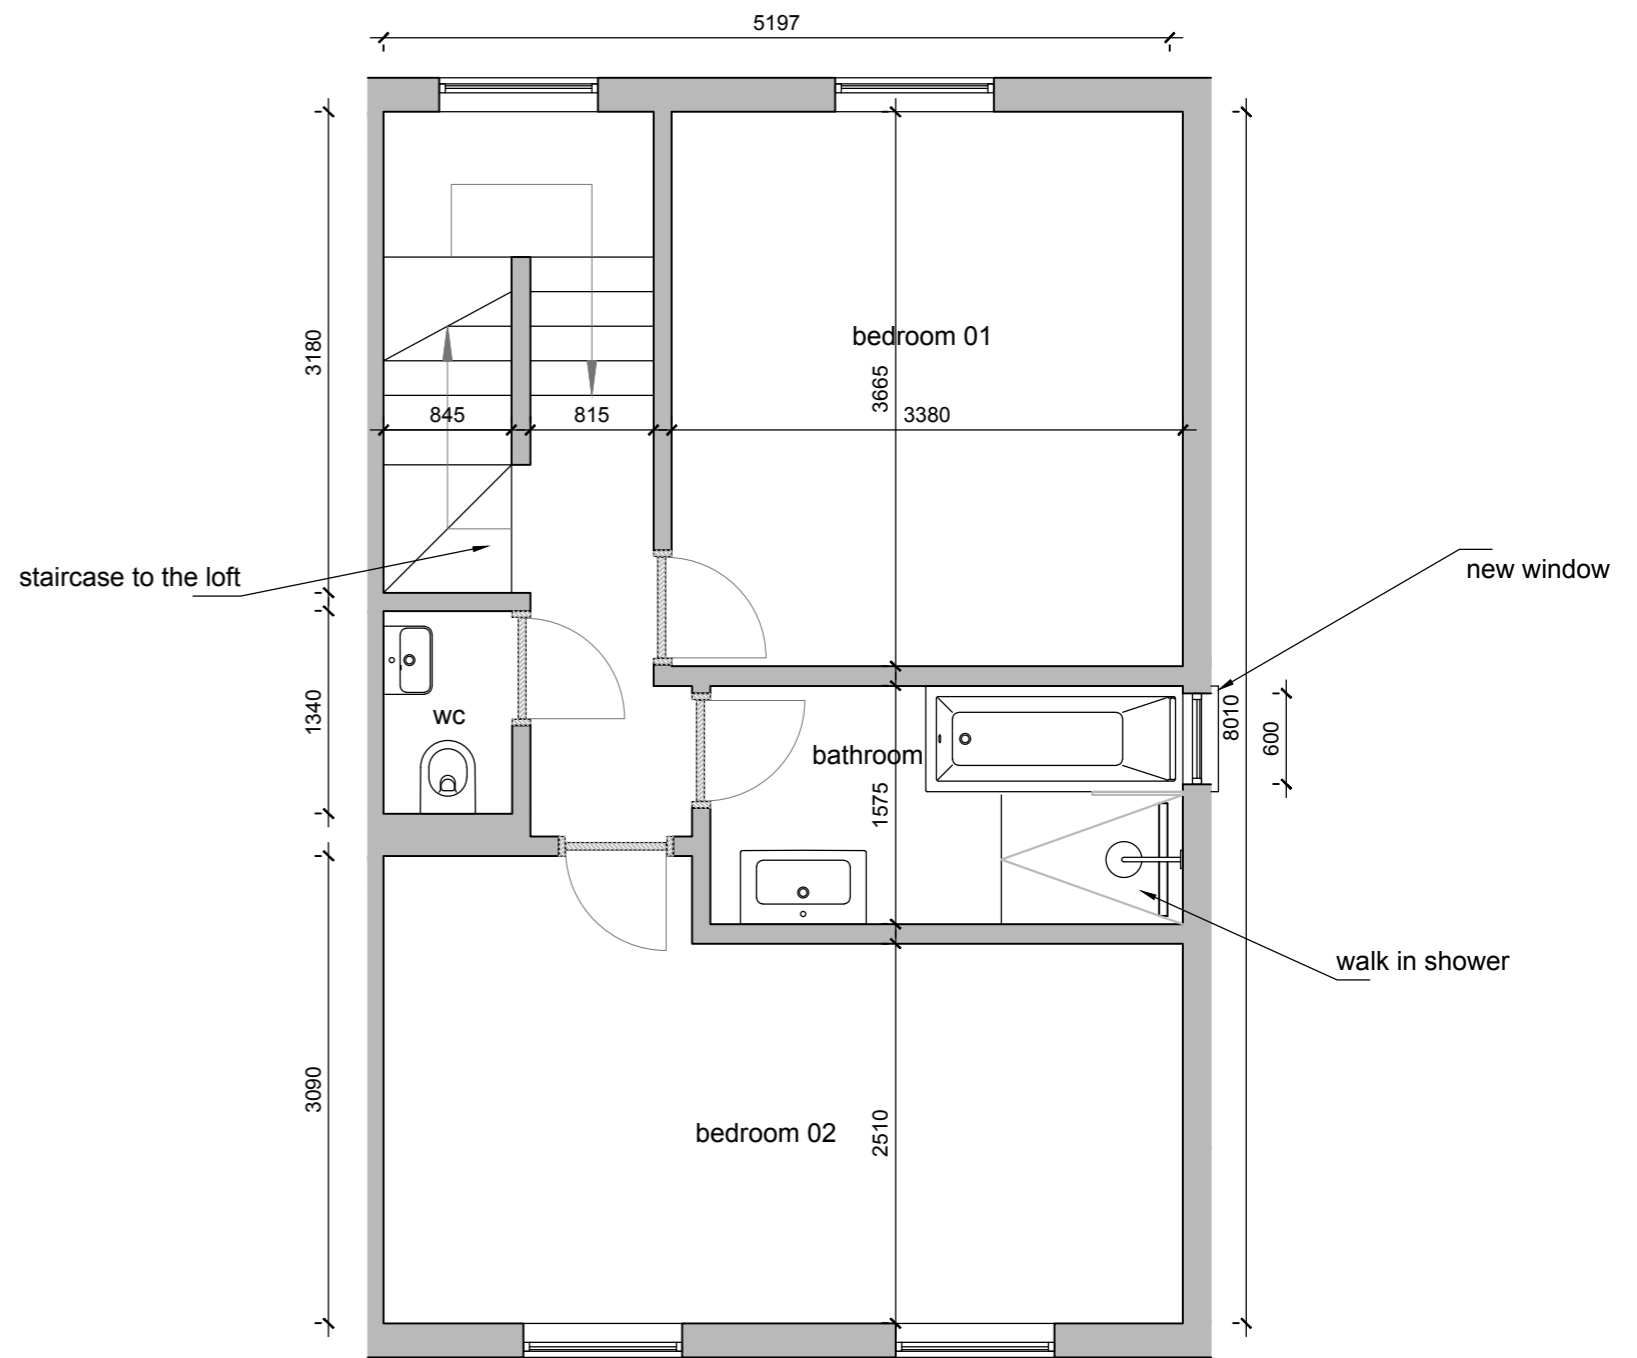

DESIGN PROPOSAL_THIRD FLOOR_FLOORPLAN
FLAT 44c

Client	EVA CROOK-SANTNER & STEFAN BERG
Project	44C FALKLAND ROAD
Drawing title	DESIGN PROPOSAL_THIRD FLOOR
Stage	DEVELOPED DESIGN

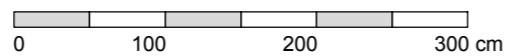

12 Bassett Road
London W10 6JJ
T +44 (0)20 8932 0301

All rights reserved. EYKING asserts its rights under the Copyright, Designs and Patents Act 1988 (Unless otherwise agreed in writing).

Figured dimensions only are to be taken from this drawing. Do not scale this drawing. All dimensions are in millimeters unless otherwise stated. All dimensions shall be checked on site prior to works commencing. Any discrepancies shall be reported to EYKING.

EYKING

Drawn by	BE	Date drawn	15-12-2017
Checked by		Date checked	

Scale at A3	1:50	Project number	16003	Drawing number	DD_103	Revision	
-------------	------	----------------	-------	----------------	--------	----------	--