


GROUND FLOOR

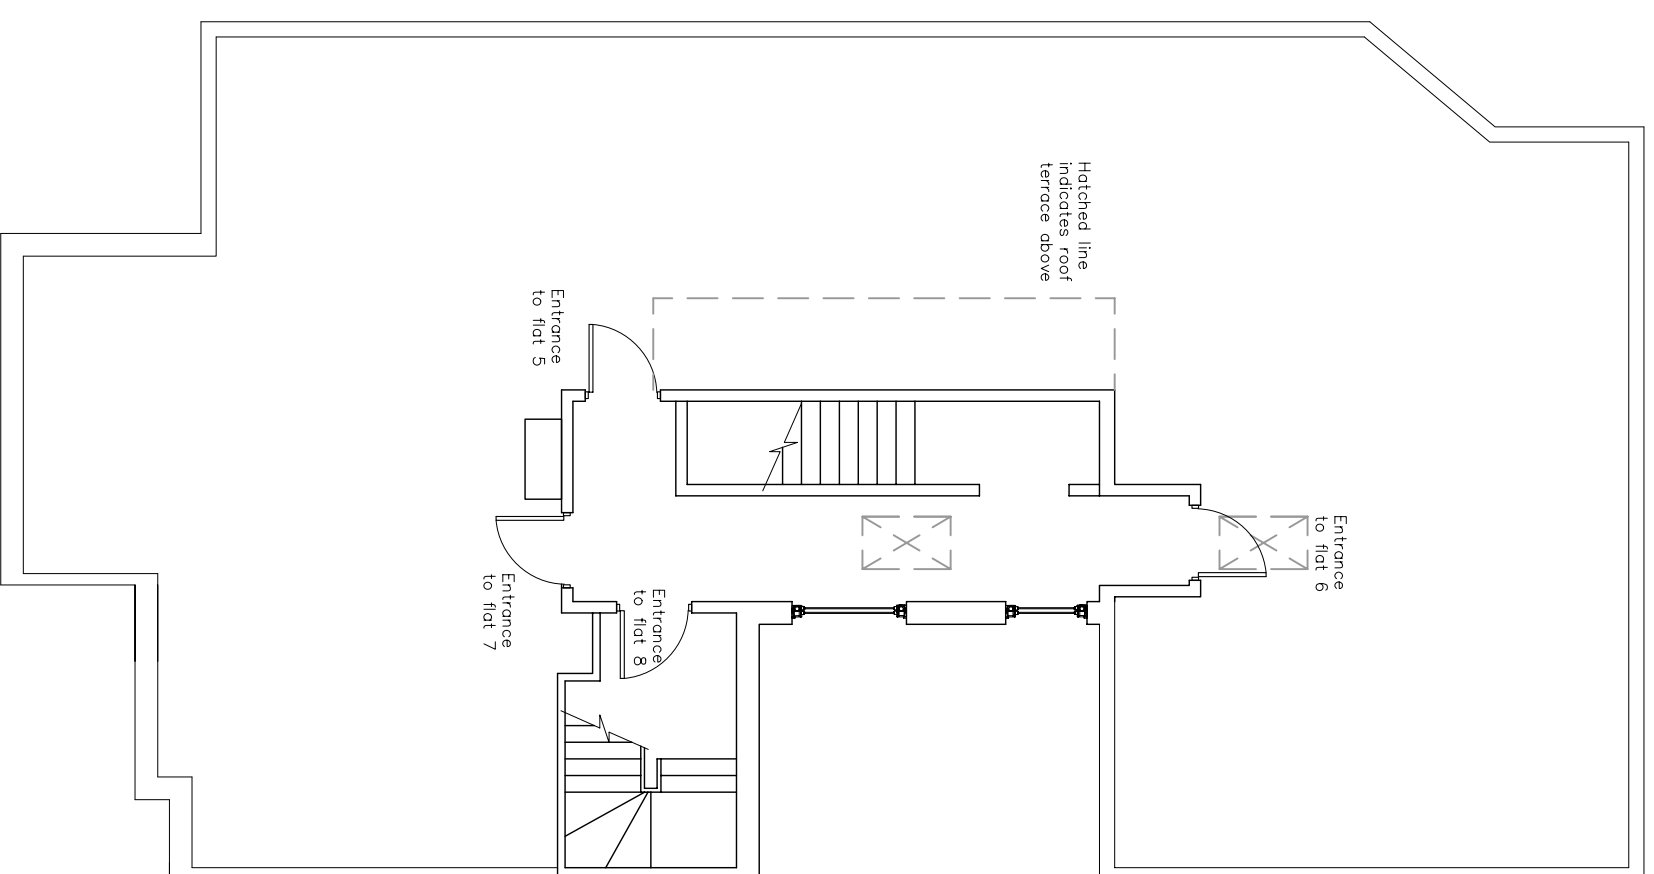

FIRST FLOOR

Client : Cecile Blackley

Project : Flat 8, 12 Smyrna Road

Drawing :Existing and Proposed  
Layouts

Scale : 1:100 A3  
Date : 28/11/16

Dwg No : 8/12/SR/02  
Rev : A

OFFICE A  DESIGN UNITED  INDERHALD  WOODLANDS CLOSE  BRICKLEY BR1 2BD

© THIS DRAWING IS THE COPYRIGHT OF DESIGN UNITED. It shall not be in any way used or reproduced without their prior written consent. All dimensions are to be checked on site or in the workshop prior to commencing any work. Work only to figured dimensions. Any discrepancies are to be reported to DESIGN UNITED.