


# APPENDIX A: LOCATION PLAN 4 CANNON PLACE NW3 1ET

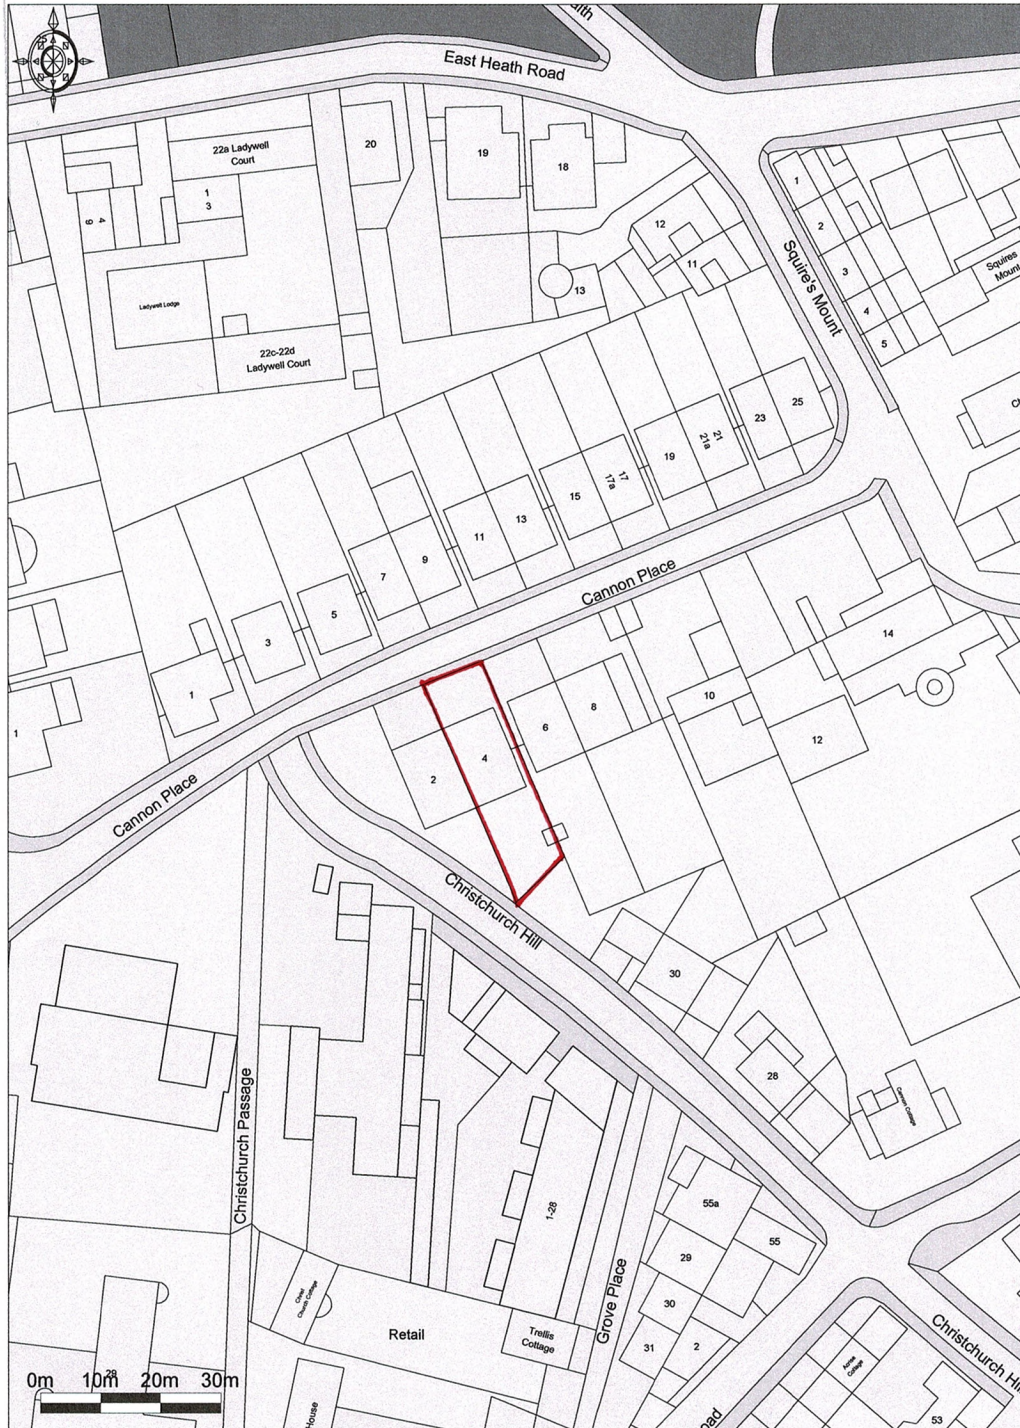

© UKMap Copyright The GeoInformation Group 2017  
Licence No. LANDMLON100003121118. Plotted Scale - 1:1250