




01 - EXTERIOR

Scale: NTS



02 - UPPER OFFICE SPACE

Scale: NTS

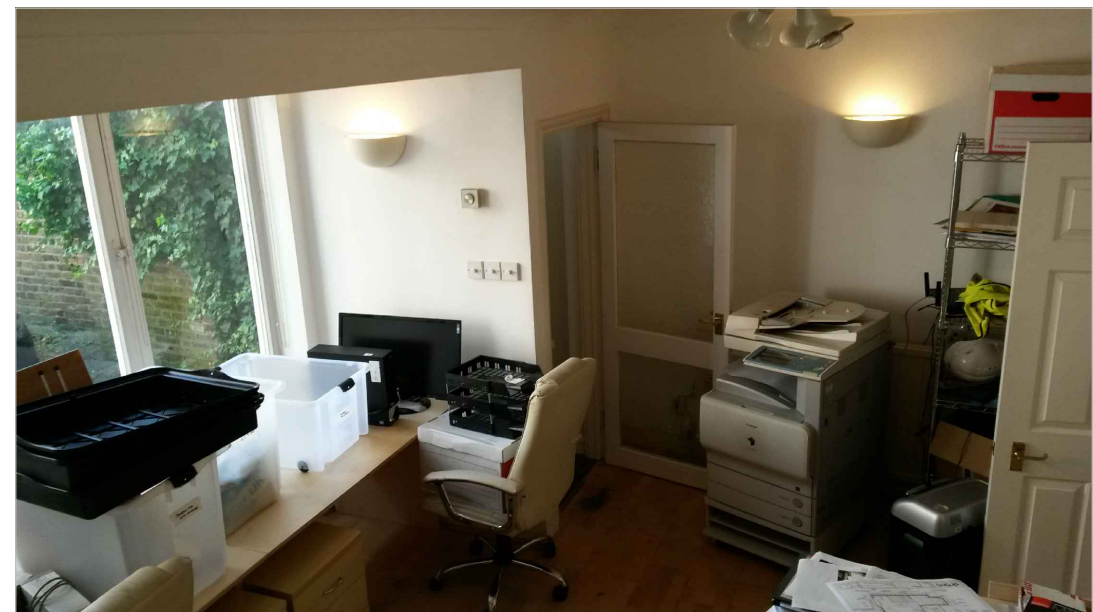

03 - GROUND FLOOR OFFICE SPACE

Scale: NTS

Rev	Date	Description	Drawn	Checked
1	20/09/15	CHANGE OF USE - PLANNING ISSUE	SC	SC

Do not Scale. Use figure dimensions only. All dimensions to be checked on site.
 All drawings to be read in conjunction with the Engineers' drawings. Any discrepancies between consultants drawings to be reported to the Architect before any work commences.
 The Contractor's attention is drawn to the Health & Safety matters identified in the Health & Safety plan as being potentially hazardous. These items should not be considered as a complete and final list. The Work Package Contractor's normal Health and Safety obligations still apply when undertaking constructional operations both on and off site.

FOR PLANNING

Owen Architects
 1 St John's Square
 London EC1M 4DR
 +44 (0) 20 7608 2889 T
 +44 (0) 20 7608 0788 F
 info@owenarchitects.co.uk

Project	38A HIGHGATE WEST HILL, LONDON N6 6LS			
Title	EXISTING IMAGES			
Date	20/09/2015	Scale	A3	Project no.
	NTS		363	GA_300
				Rev.
				TPOD