



01 W16 PLAN AS PROPOSED
1:10

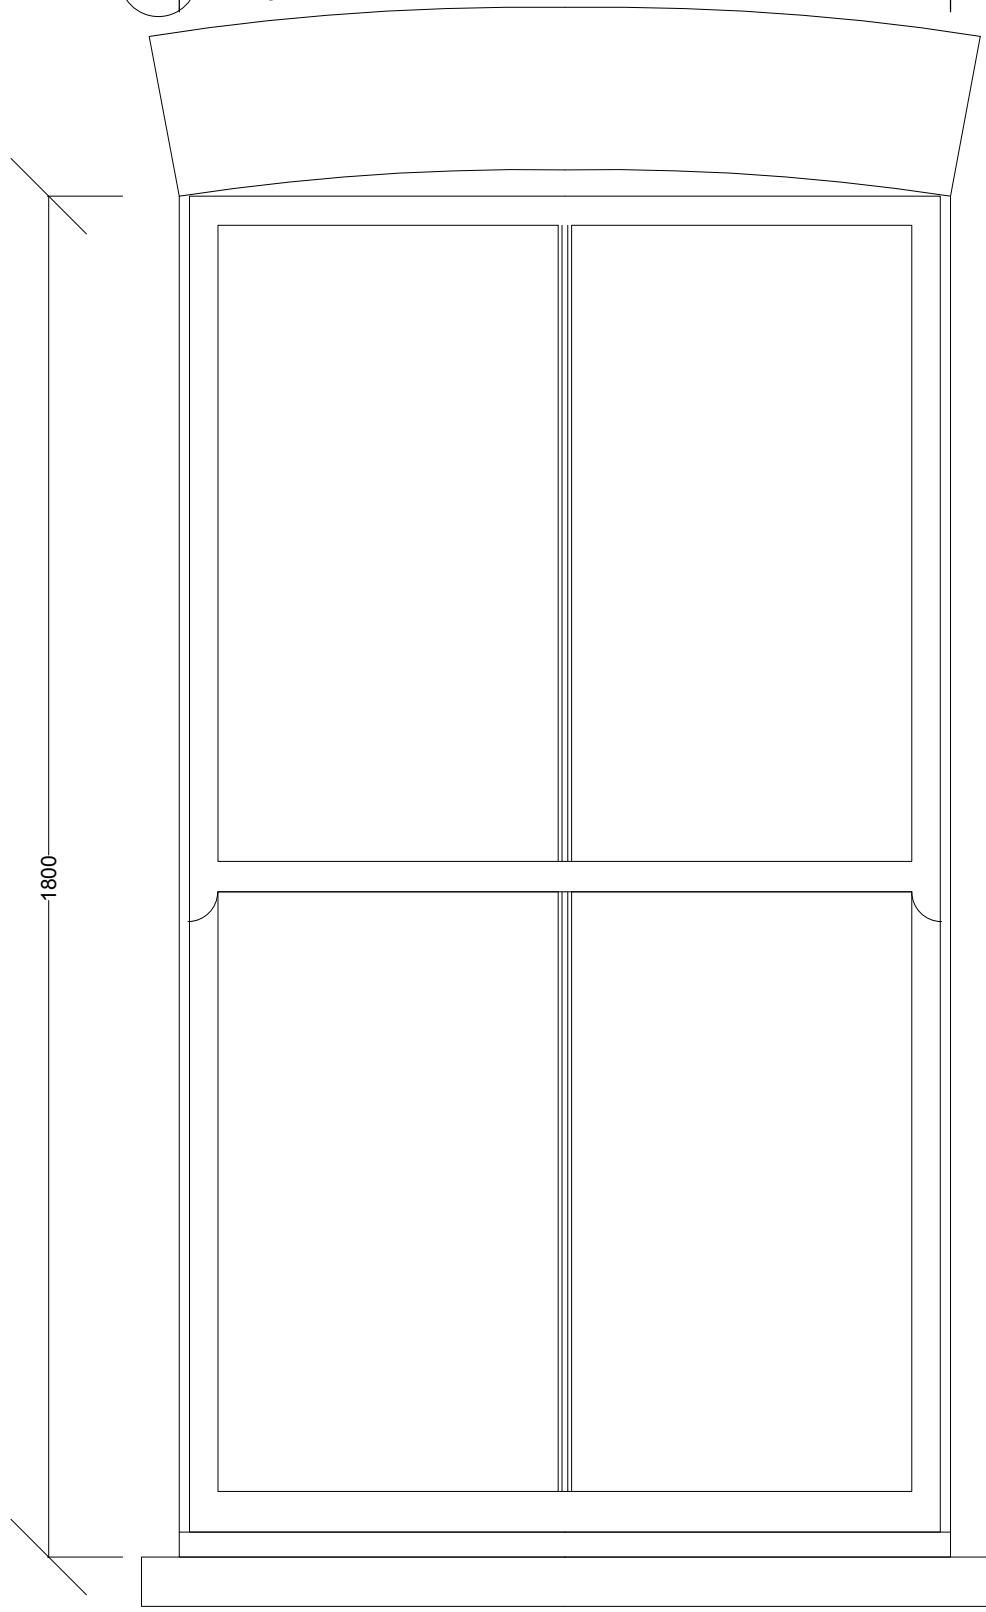


1800

1020

02 W16 ELEVATION AS PROPOSED
1:10

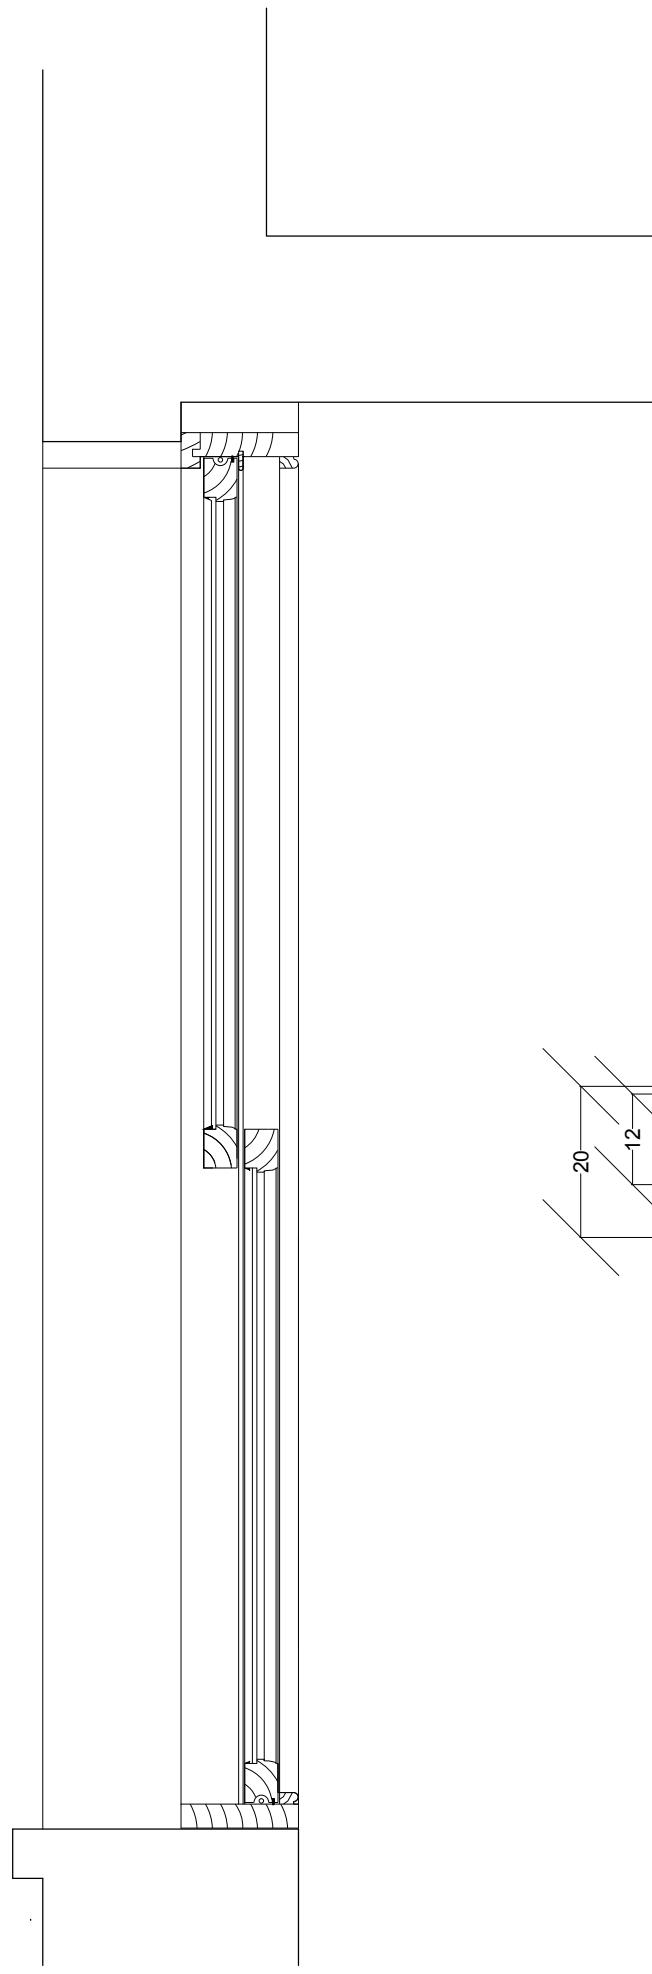

03 W16 SECTION AS PROPOSED
1:10

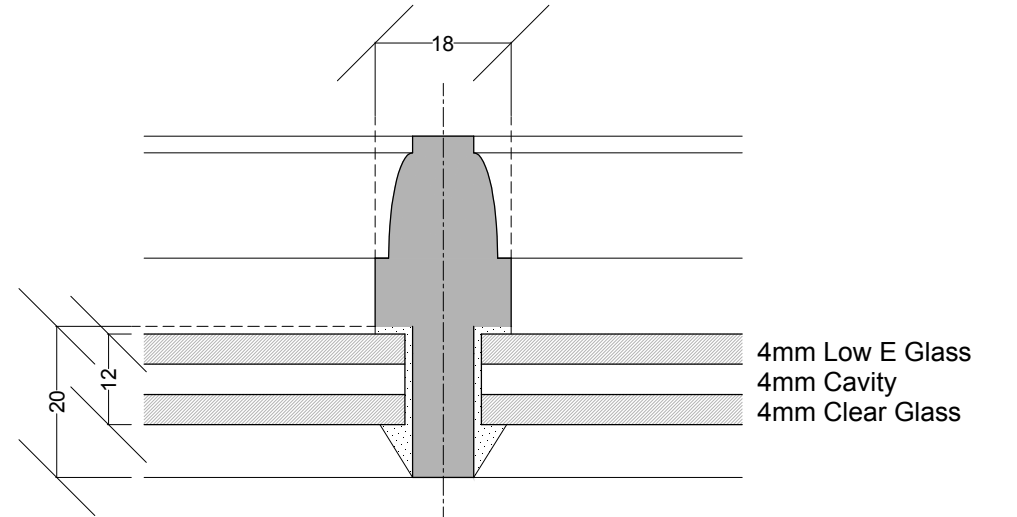

03 GLAZING BAR W SLIM LITE DOUBLE GLAZING
AS PROPOSED 1:1

26 Pilgrim's Lane, Hampstead NW3 1SN
Dwg No. PLPR09 - W16 DETAIL AS PROPOSED
SCALE: 1:10@A3
DECEMBER 2017
FOR PLANNING
Malcolm Fryer Architects Limited
Unit 7, The Ivories, 6 Northampton Street, N1 2HY
www.mfryer-architects.com 020 7354 7370