




01 W10 PLAN AS PROPOSED
1:10

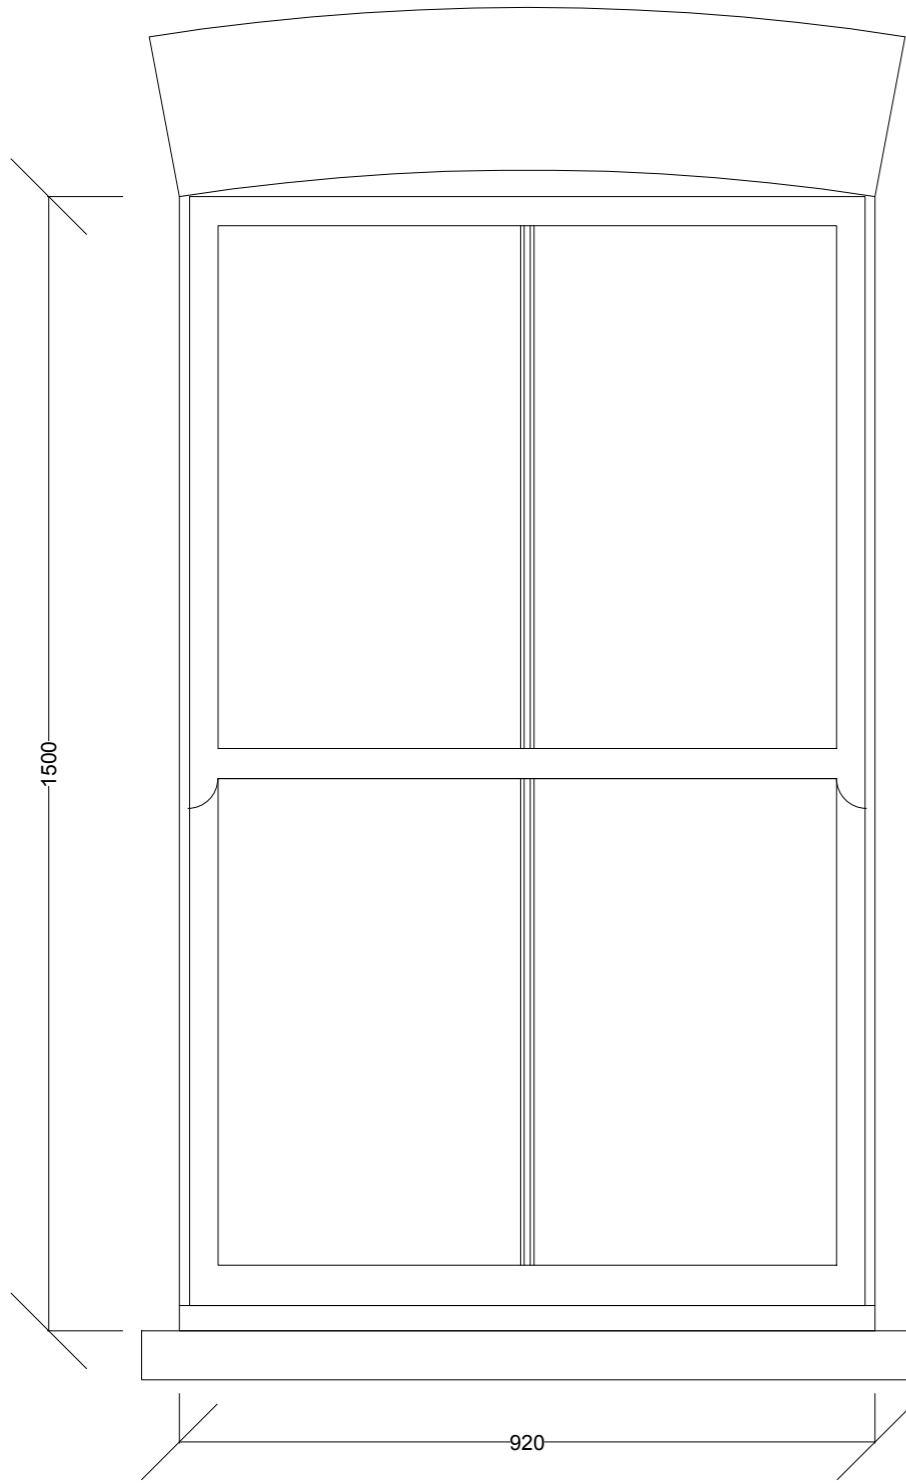

02 W10 ELEVATION AS PROPOSED
1:10

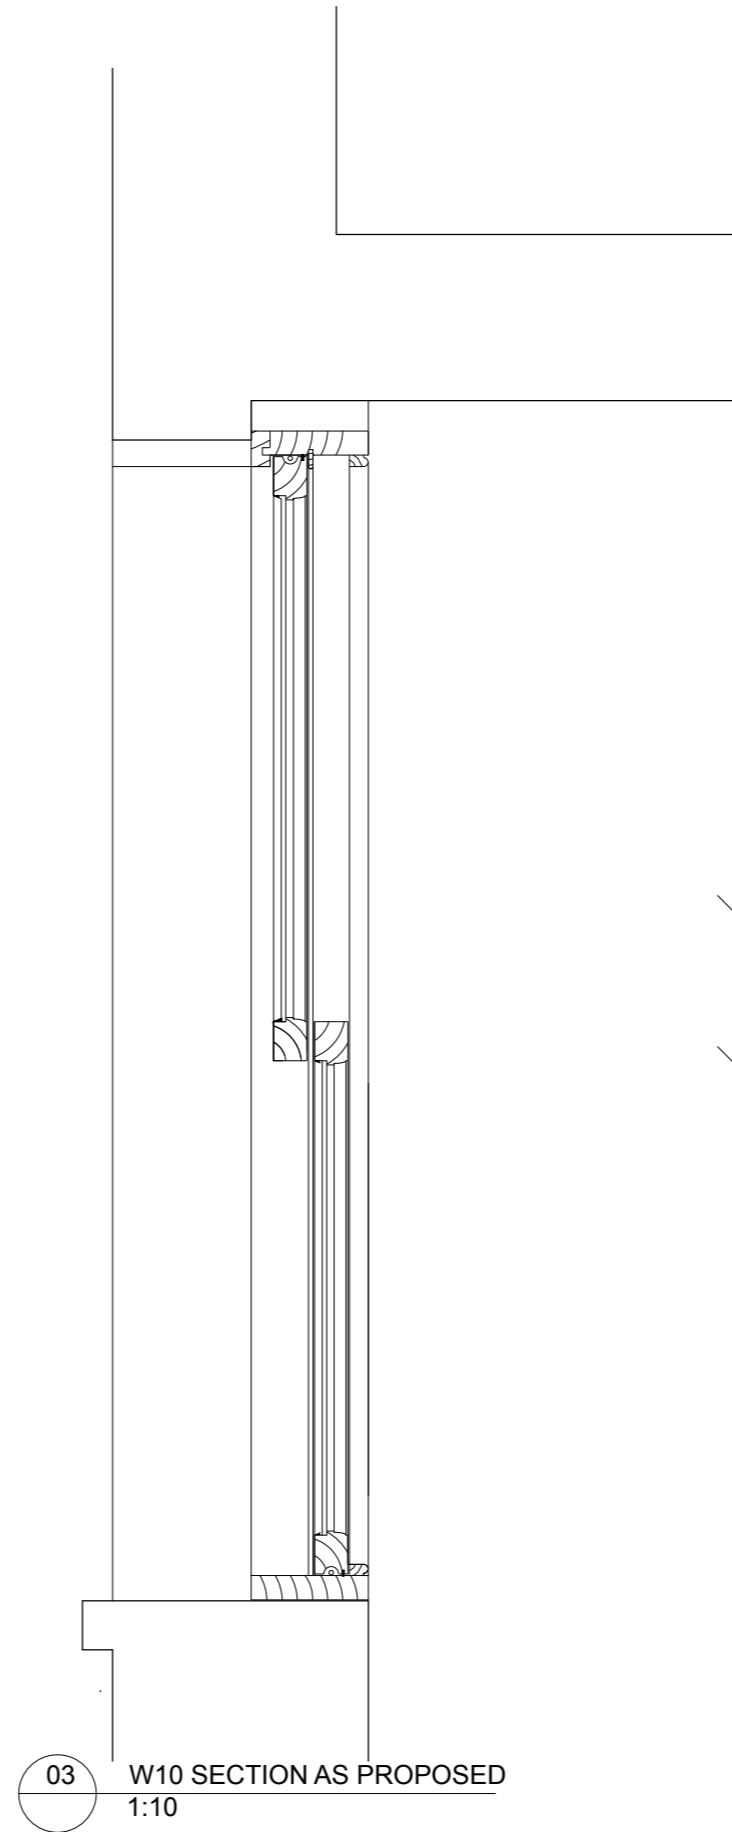

03 W10 SECTION AS PROPOSED
1:10

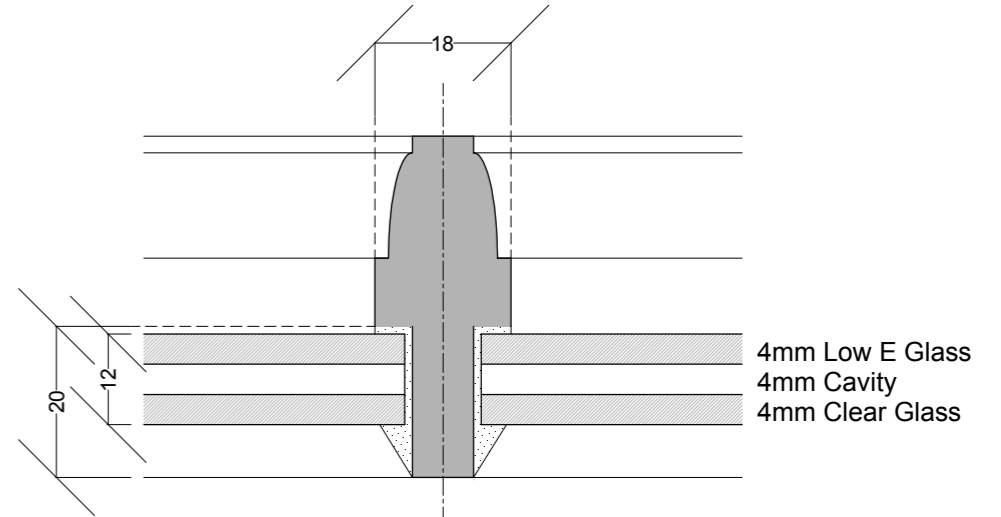

03 GLAZING BAR W SLIM LITE DOUBLE GLAZING
AS PROPOSED 1:1

26 Pilgrim's Lane, Hampstead NW3 1SN
 Dwg No. PLPR08 - W12 DETAIL AS PROPOSED
 SCALE: 1:10@A3
 DECEMBER 2017
 FOR PLANNING
 Malcolm Fryer Architects Limited
 Unit 7, The Ivories, 6 Northampton Street, N1 2HY
 www.mfryer-architects.com 020 7354 7370