




01 W16 PLAN AS EXISTING  
1:10

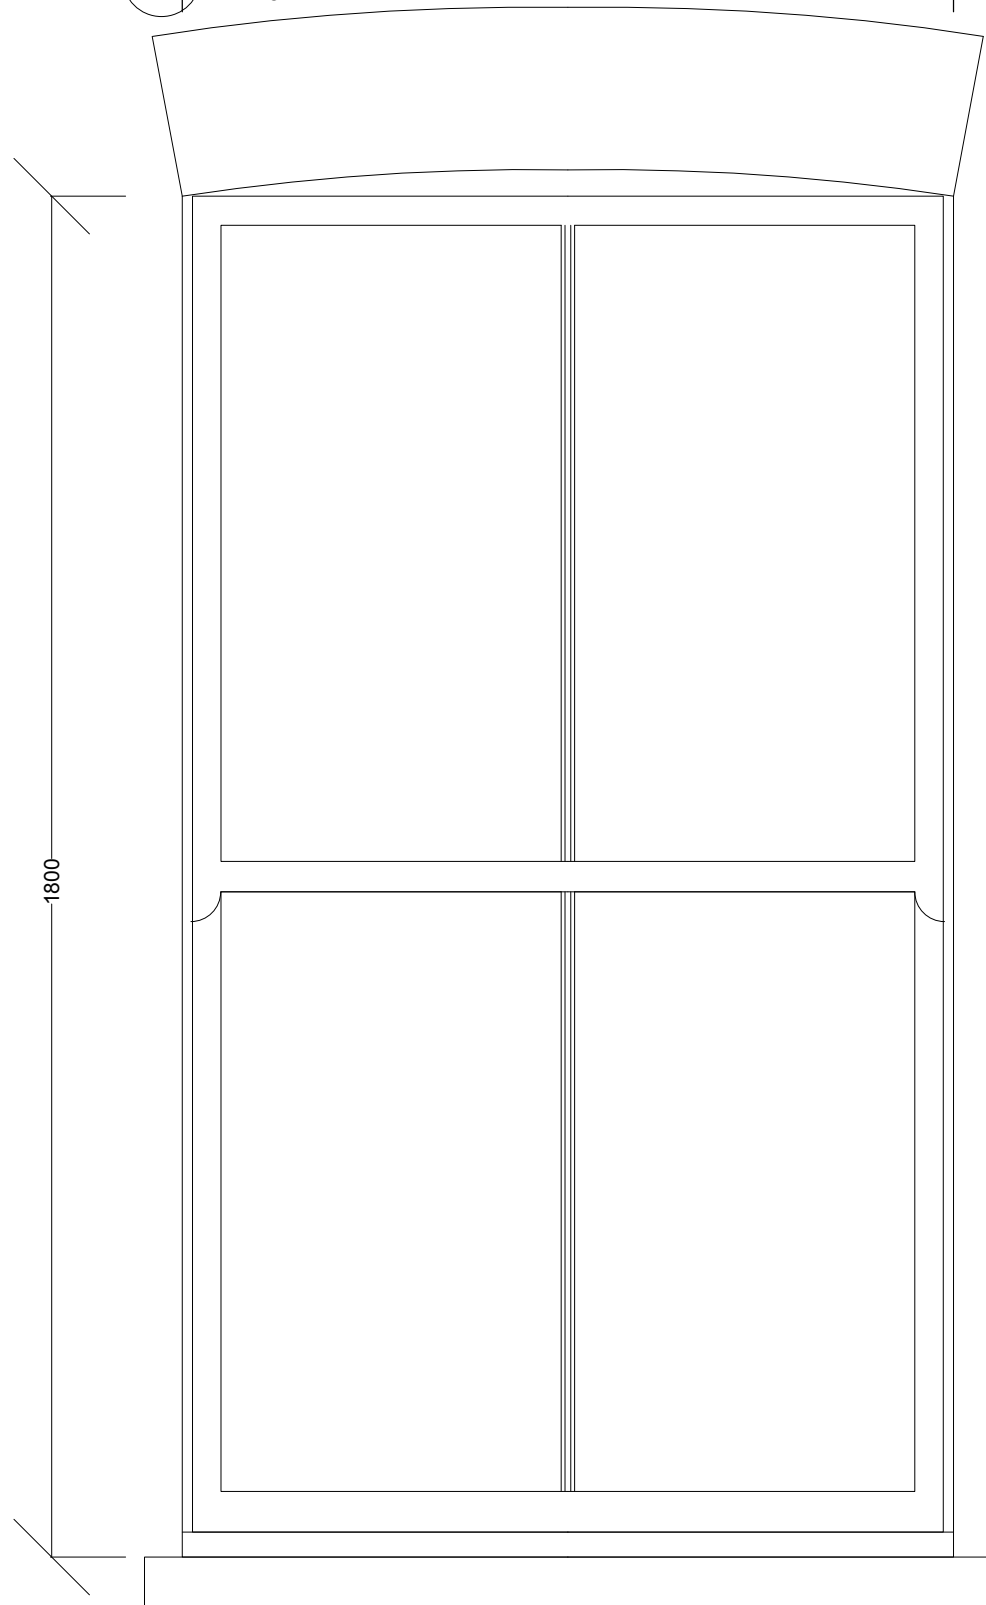

02 W16 ELEVATION AS EXISTING  
1:10

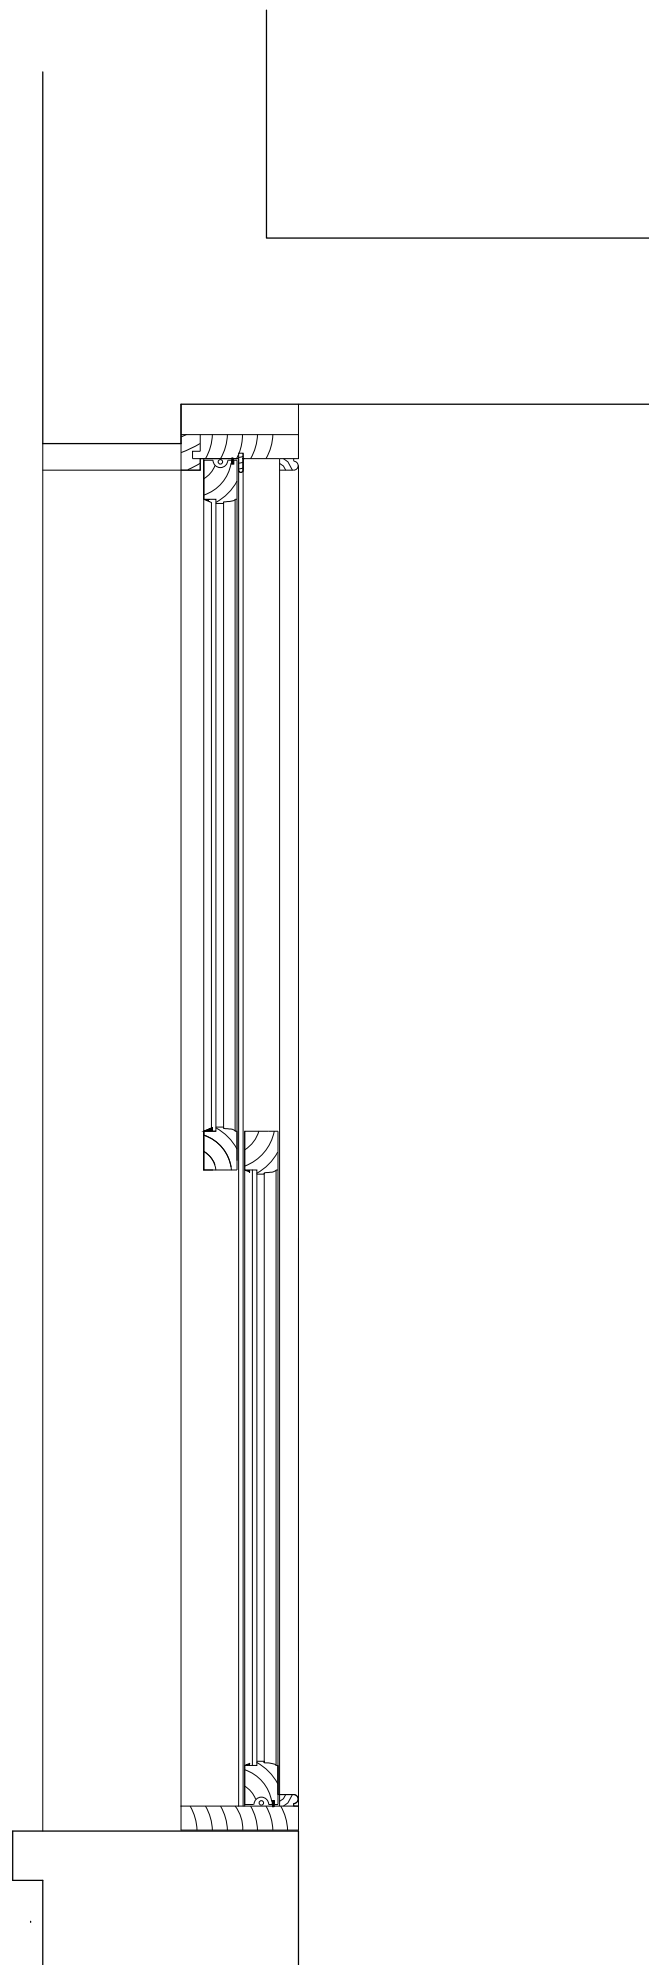

03 W16 SECTION AS EXISTING  
1:10

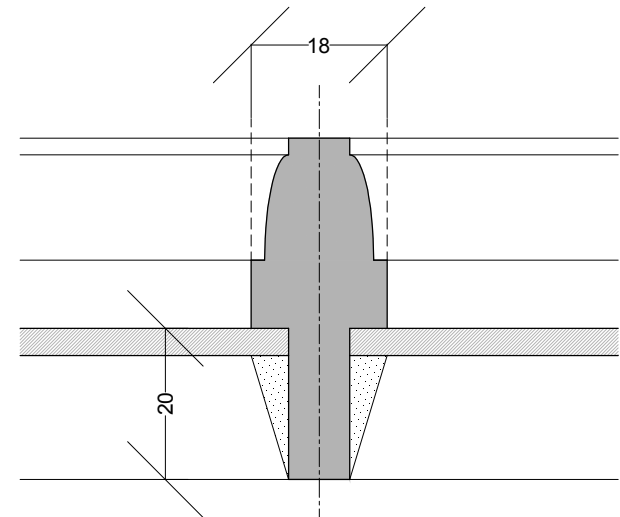

03 GLAZING BAR W SINGLE GLAZING AS EXISTING  
1:1

26 Pilgrim's Lane, Hampstead NW3 1SN

Dwg No. PLEX09 - W16 DETAIL AS EXISTING  
SCALE: 1:10@A3  
DECEMBER 2017  
FOR PLANNING  
Malcolm Fryer Architects Limited  
Unit 7, The Ivories, 6 Northampton Street, N1 2HY  
www.mfryer-architects.com 020 7354 7370