


Aberdare Garden

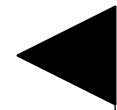


E-02



E-01



S-09

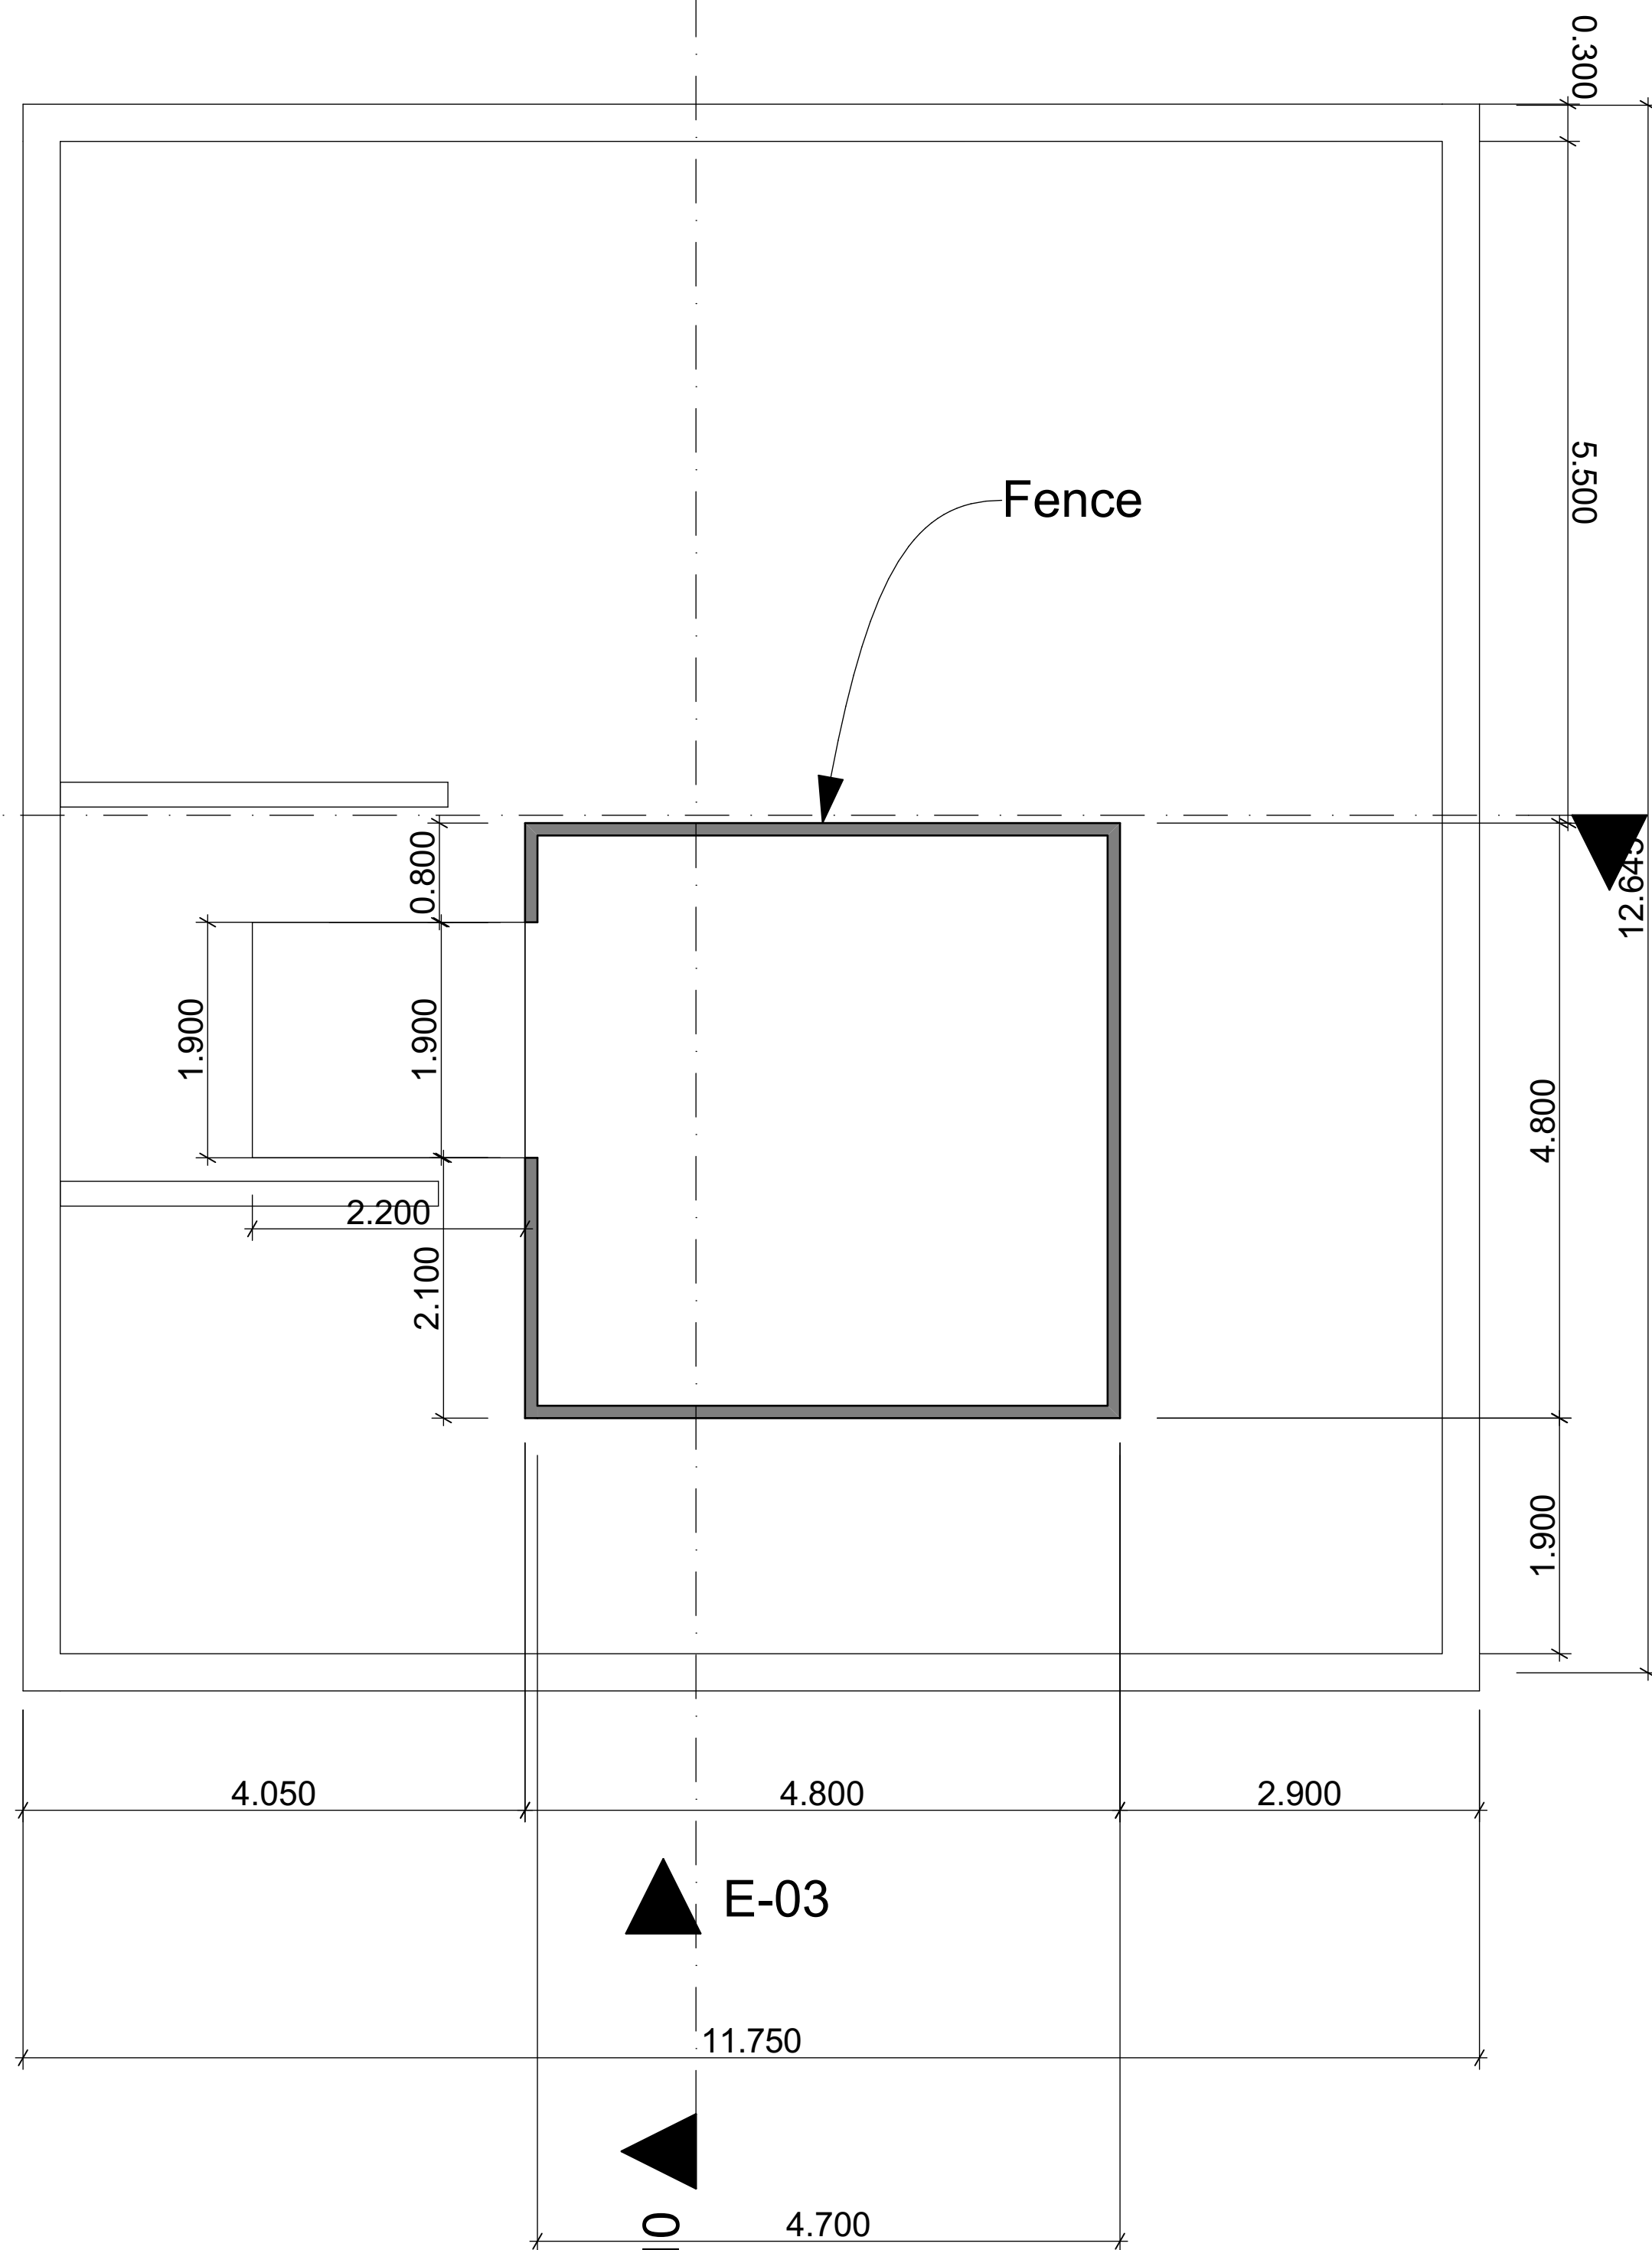

S-09



E-04




E-03



E-03

Roof Plan

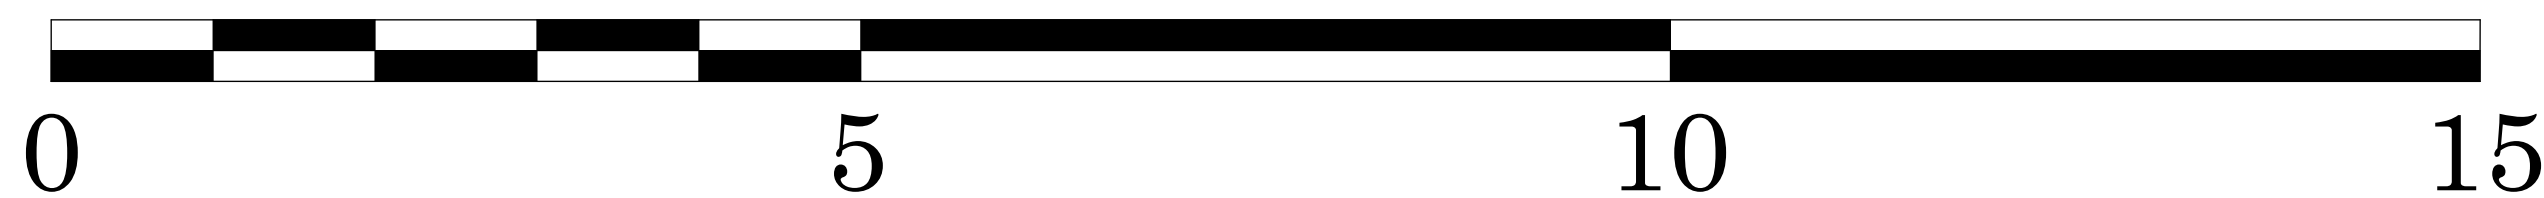

SCALE BAR 1:100

CAD Project

Roof Terrace

Drawing:
Roof Plan

Address:
8C Aberdare
Gardens

London NW6 3PY

Private Property

Scale:
1:100

Date:
11/29/2017