




**Elevation E-01**  
View Towards East

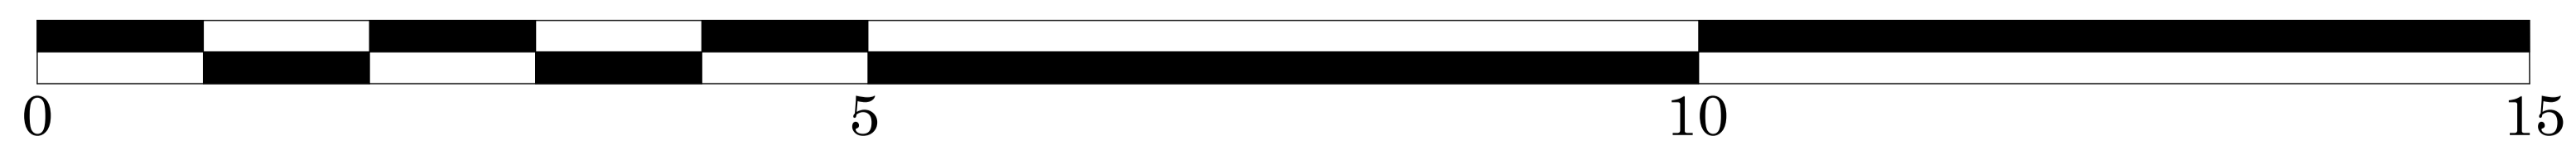

SCALE BAR 1:100

# CAD Project

Roof Terrace

Drawing:  
Elevation E-01  
Towards East

Address:  
8C Aberdare  
Gardens

London NW6 3PY

Private Property

Scale:  
1:100

Date:  
11/29/2017