

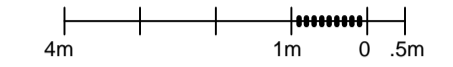
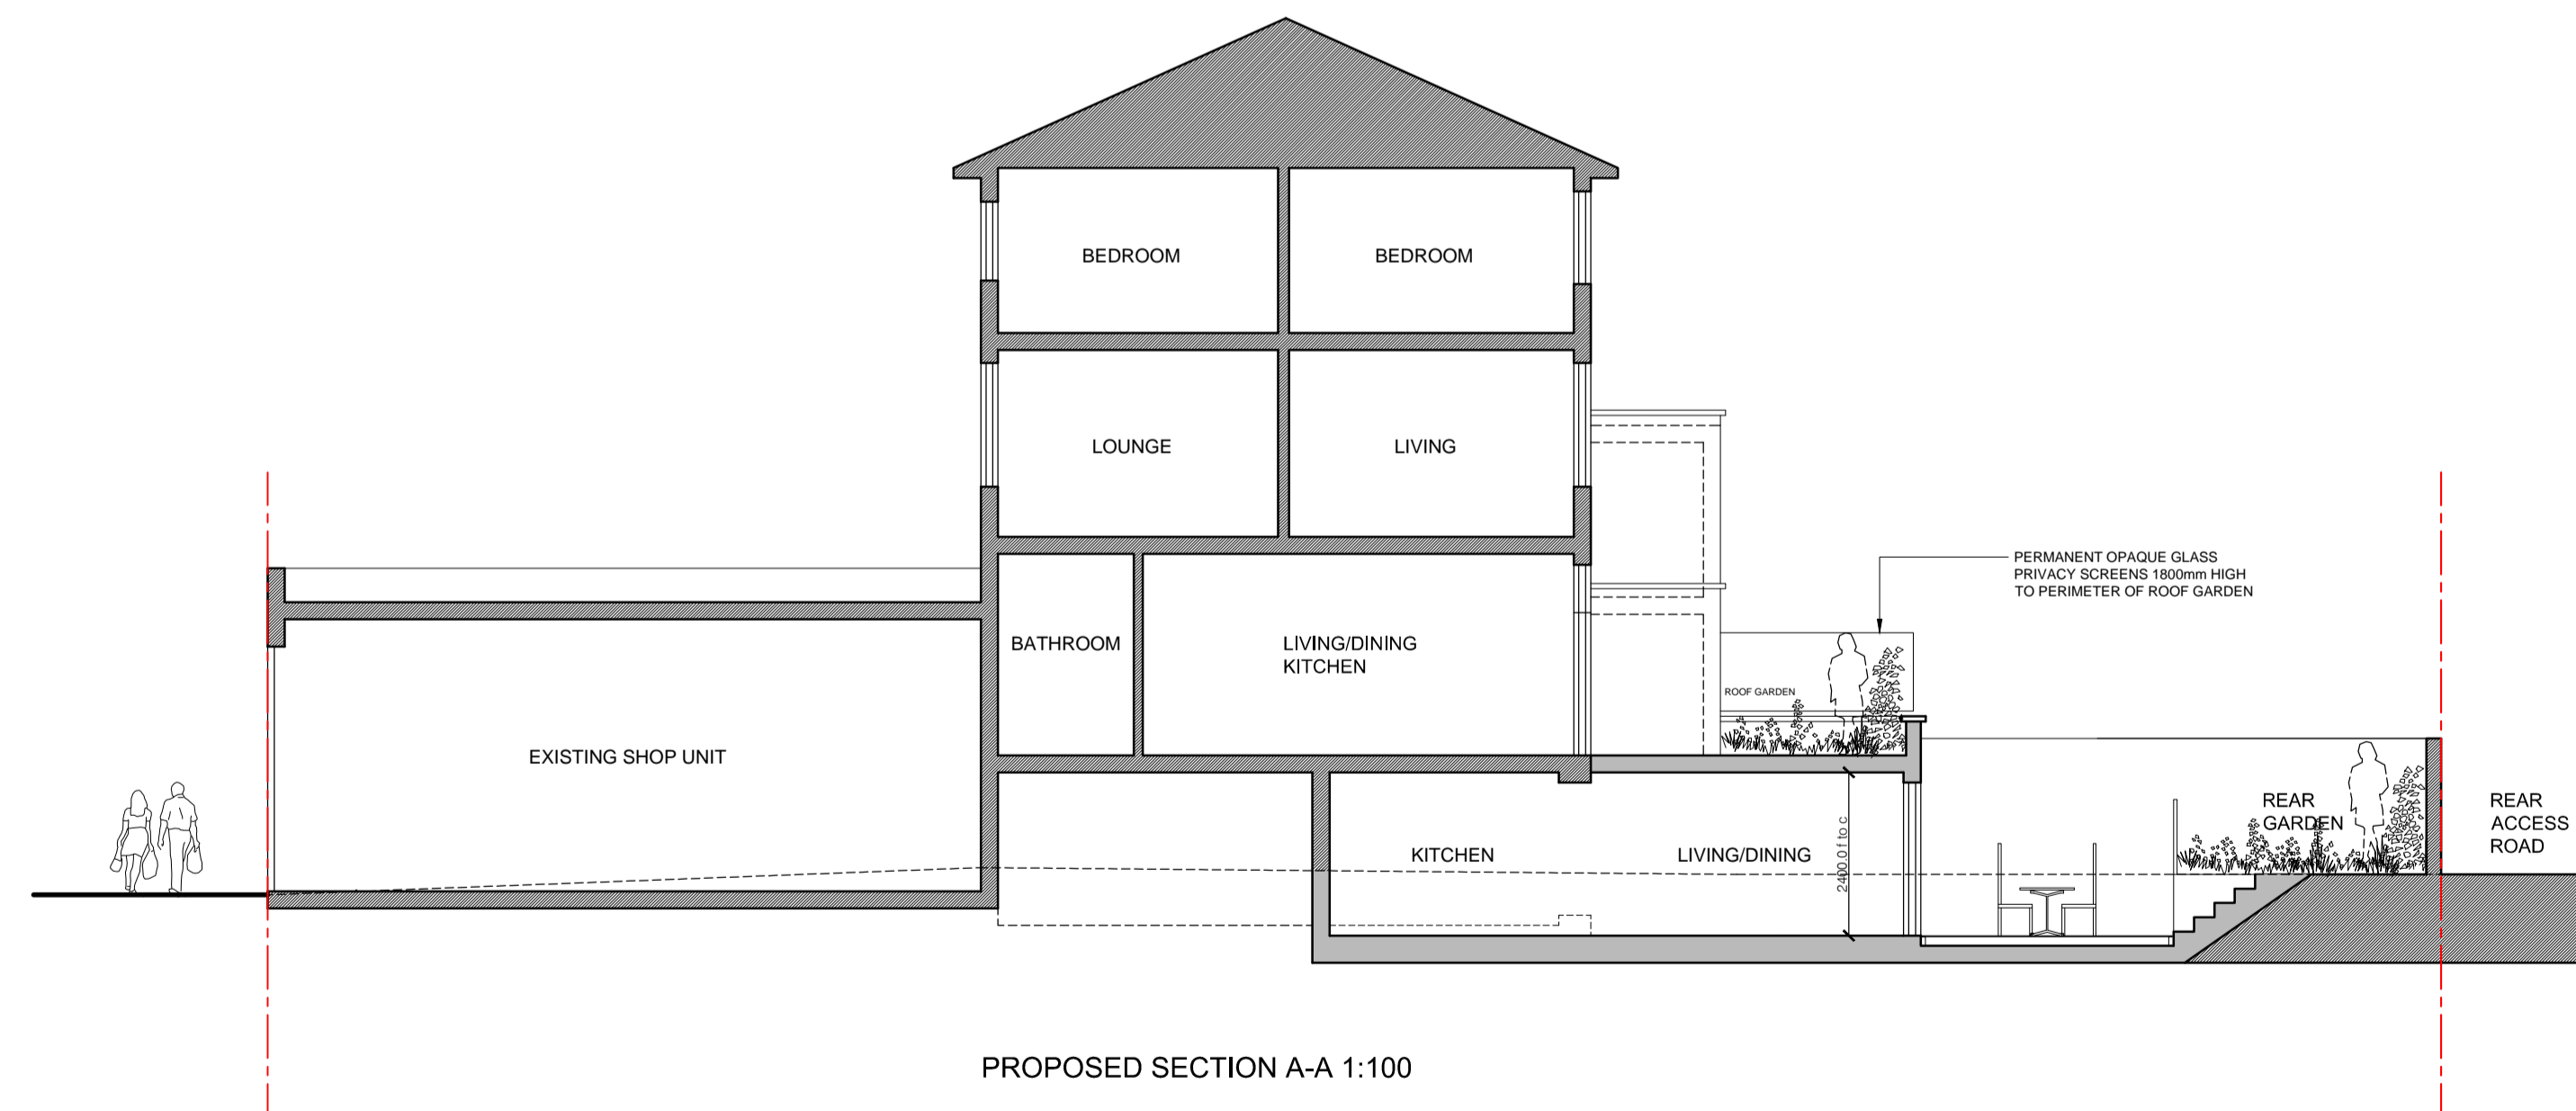


notes:
 Do not scale from this drawing
 All dimensions to be checked on site and any discrepancies reported to the Architect/Contract Administrator before proceeding with the works on site, or off-site fabrication

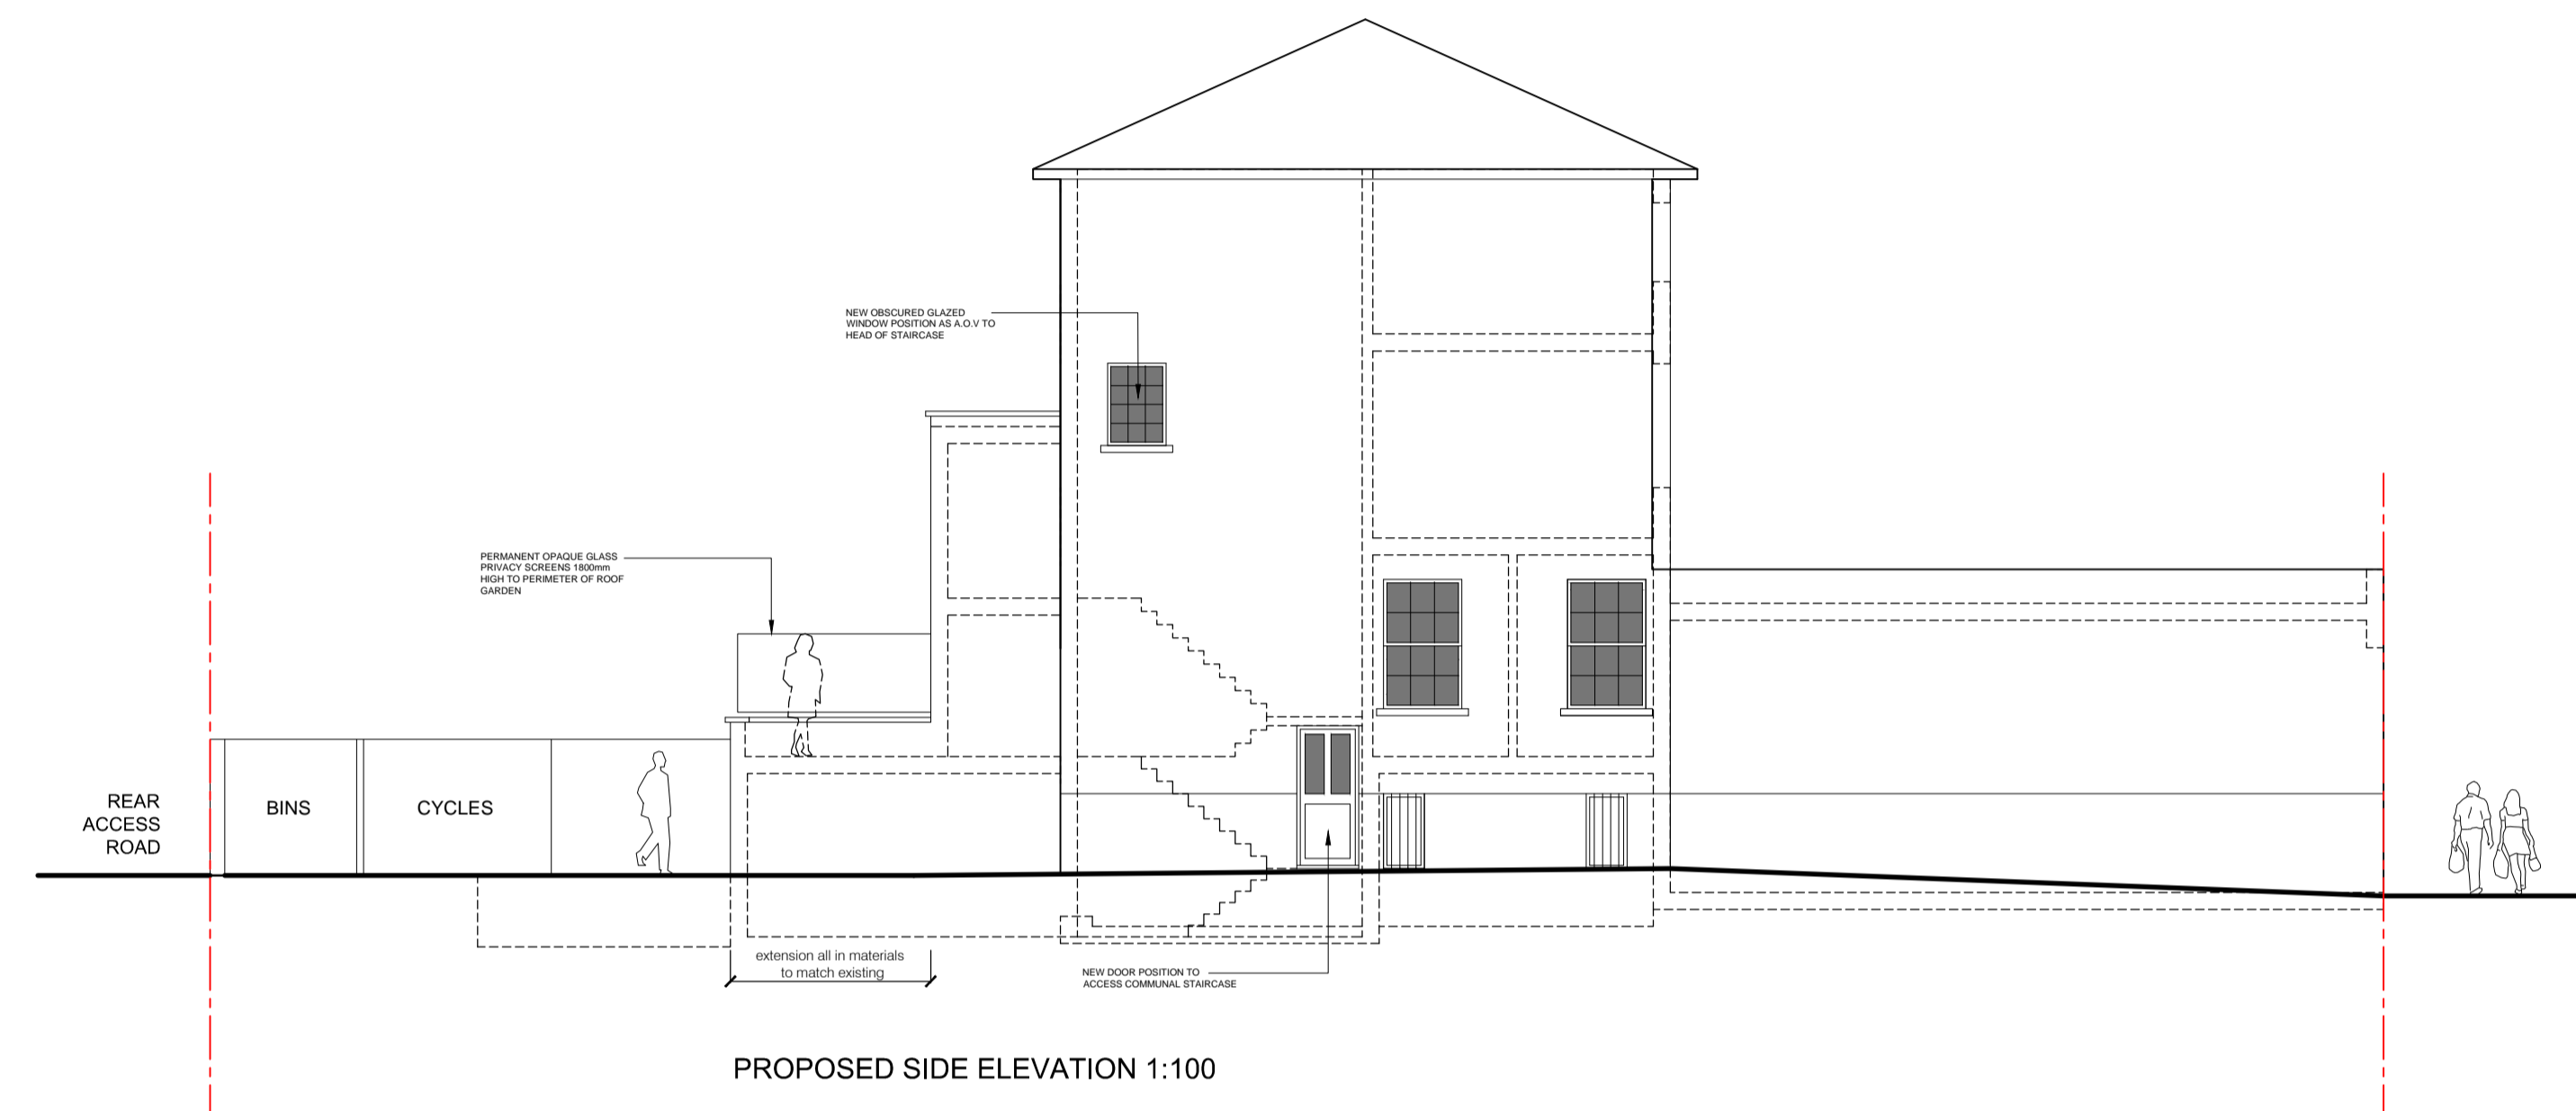

SCALE 1:100

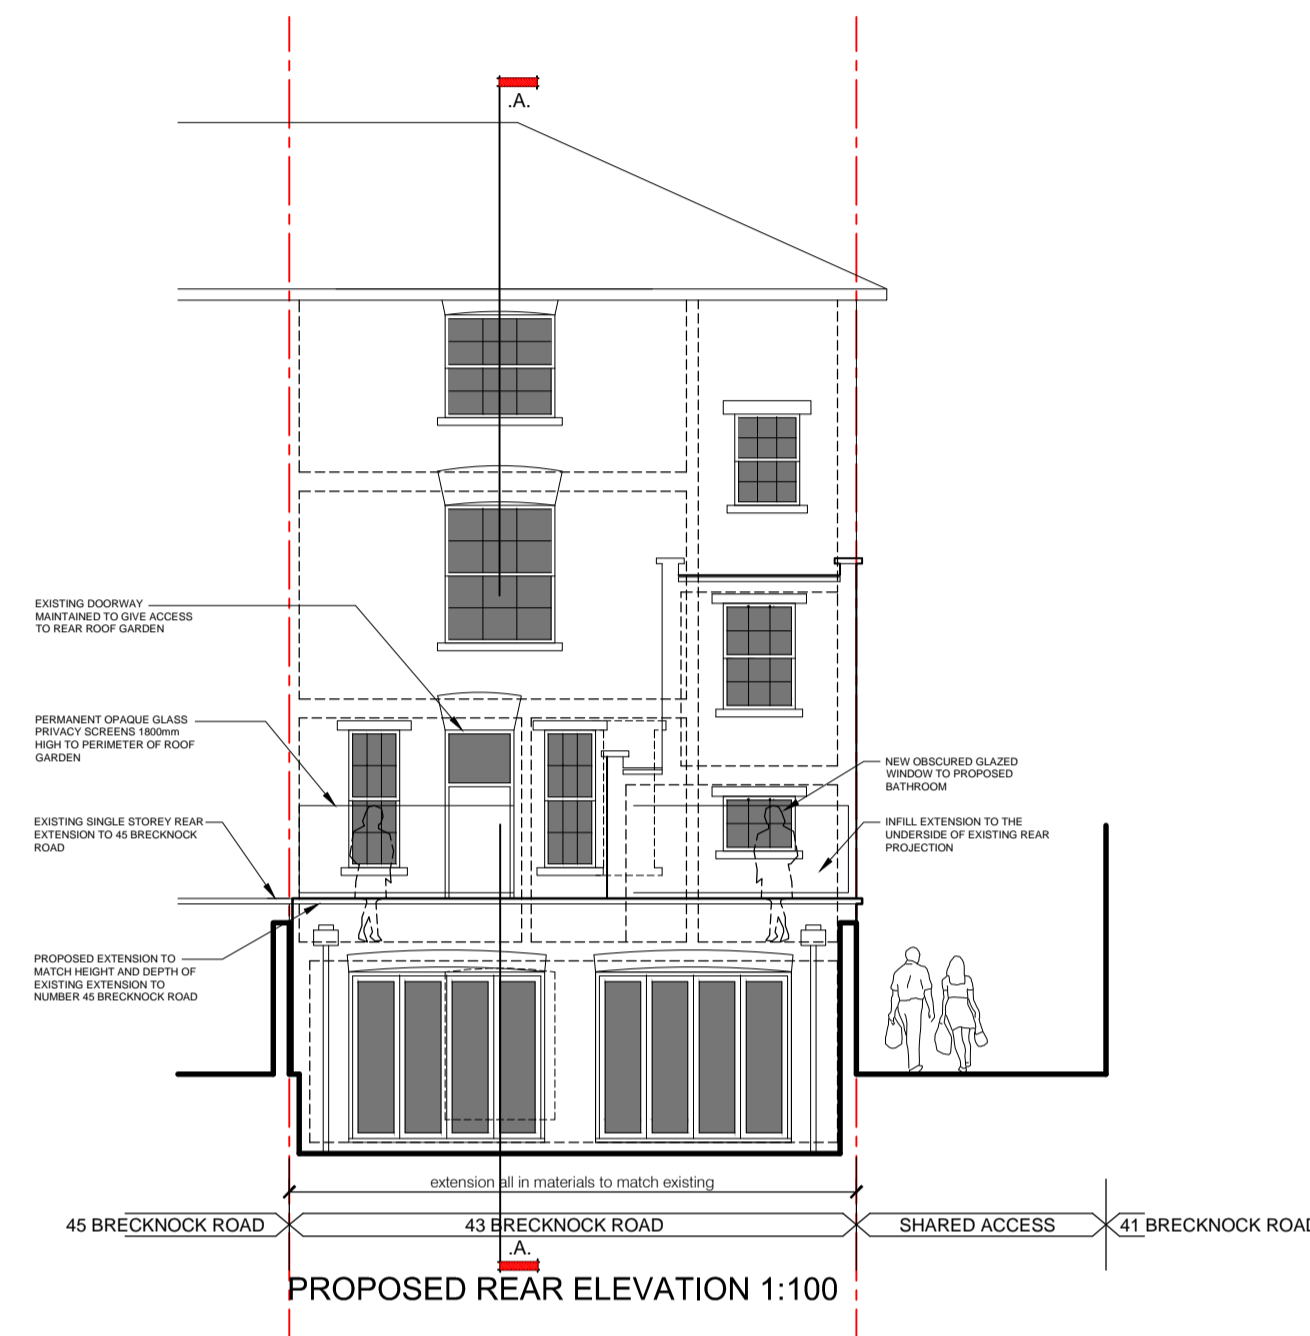

For Approval

revision	description	date
A	REVISED FOLLOWING COMMENTS FROM PLANNERS	21.12.17
GENESIS ARCHITECTS LTD 7 St Margarets Road, Staines and Abbots Ware Hertfordshire SG12 8EP T: 01920 877998 F: 01920 877998 E: genesis@genesisarchitects.co.uk W: www.genesisarchitects.ltd.uk		
client Brecknock Properties Ltd		
project RESIDENTIAL DEVELOPMENT AT 43 BRECKNOCK ROAD LONDON N7 0BT		
title PROPOSED SECTION AND ELEVATIONS		
date	scale	drawn
SEPT 17	AS SHOWN	IRMB
drawing no	revision	
GAL 262 (PC) 033	A	