



NOTE
This drawing is copyright. Do not scale off dimensions. All dimensions are to be checked on site by contractor. Contractor to report any dimensional discrepancies, errors or omissions prior to commencing on site.

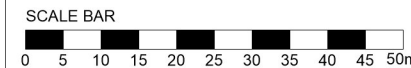

- Key to Works**
- Indicates Site Boundary
 - - - Indicates A-Road
 - - - Indicates Route to Local Transport Links
 - - - Indicates One Way Road
 - Bus Stop - Transport Links to East, West Central London
 - - - Sun Path
 - ▨ Indicates New Build Development
 - 1 Story
 - 2 Story
 - 3 Story
 - 4 Story
 - 5+ Story

I			
H			
G			
F			
E			
D			
C			
B			
A			
REV	DATE	DETAILS	BY

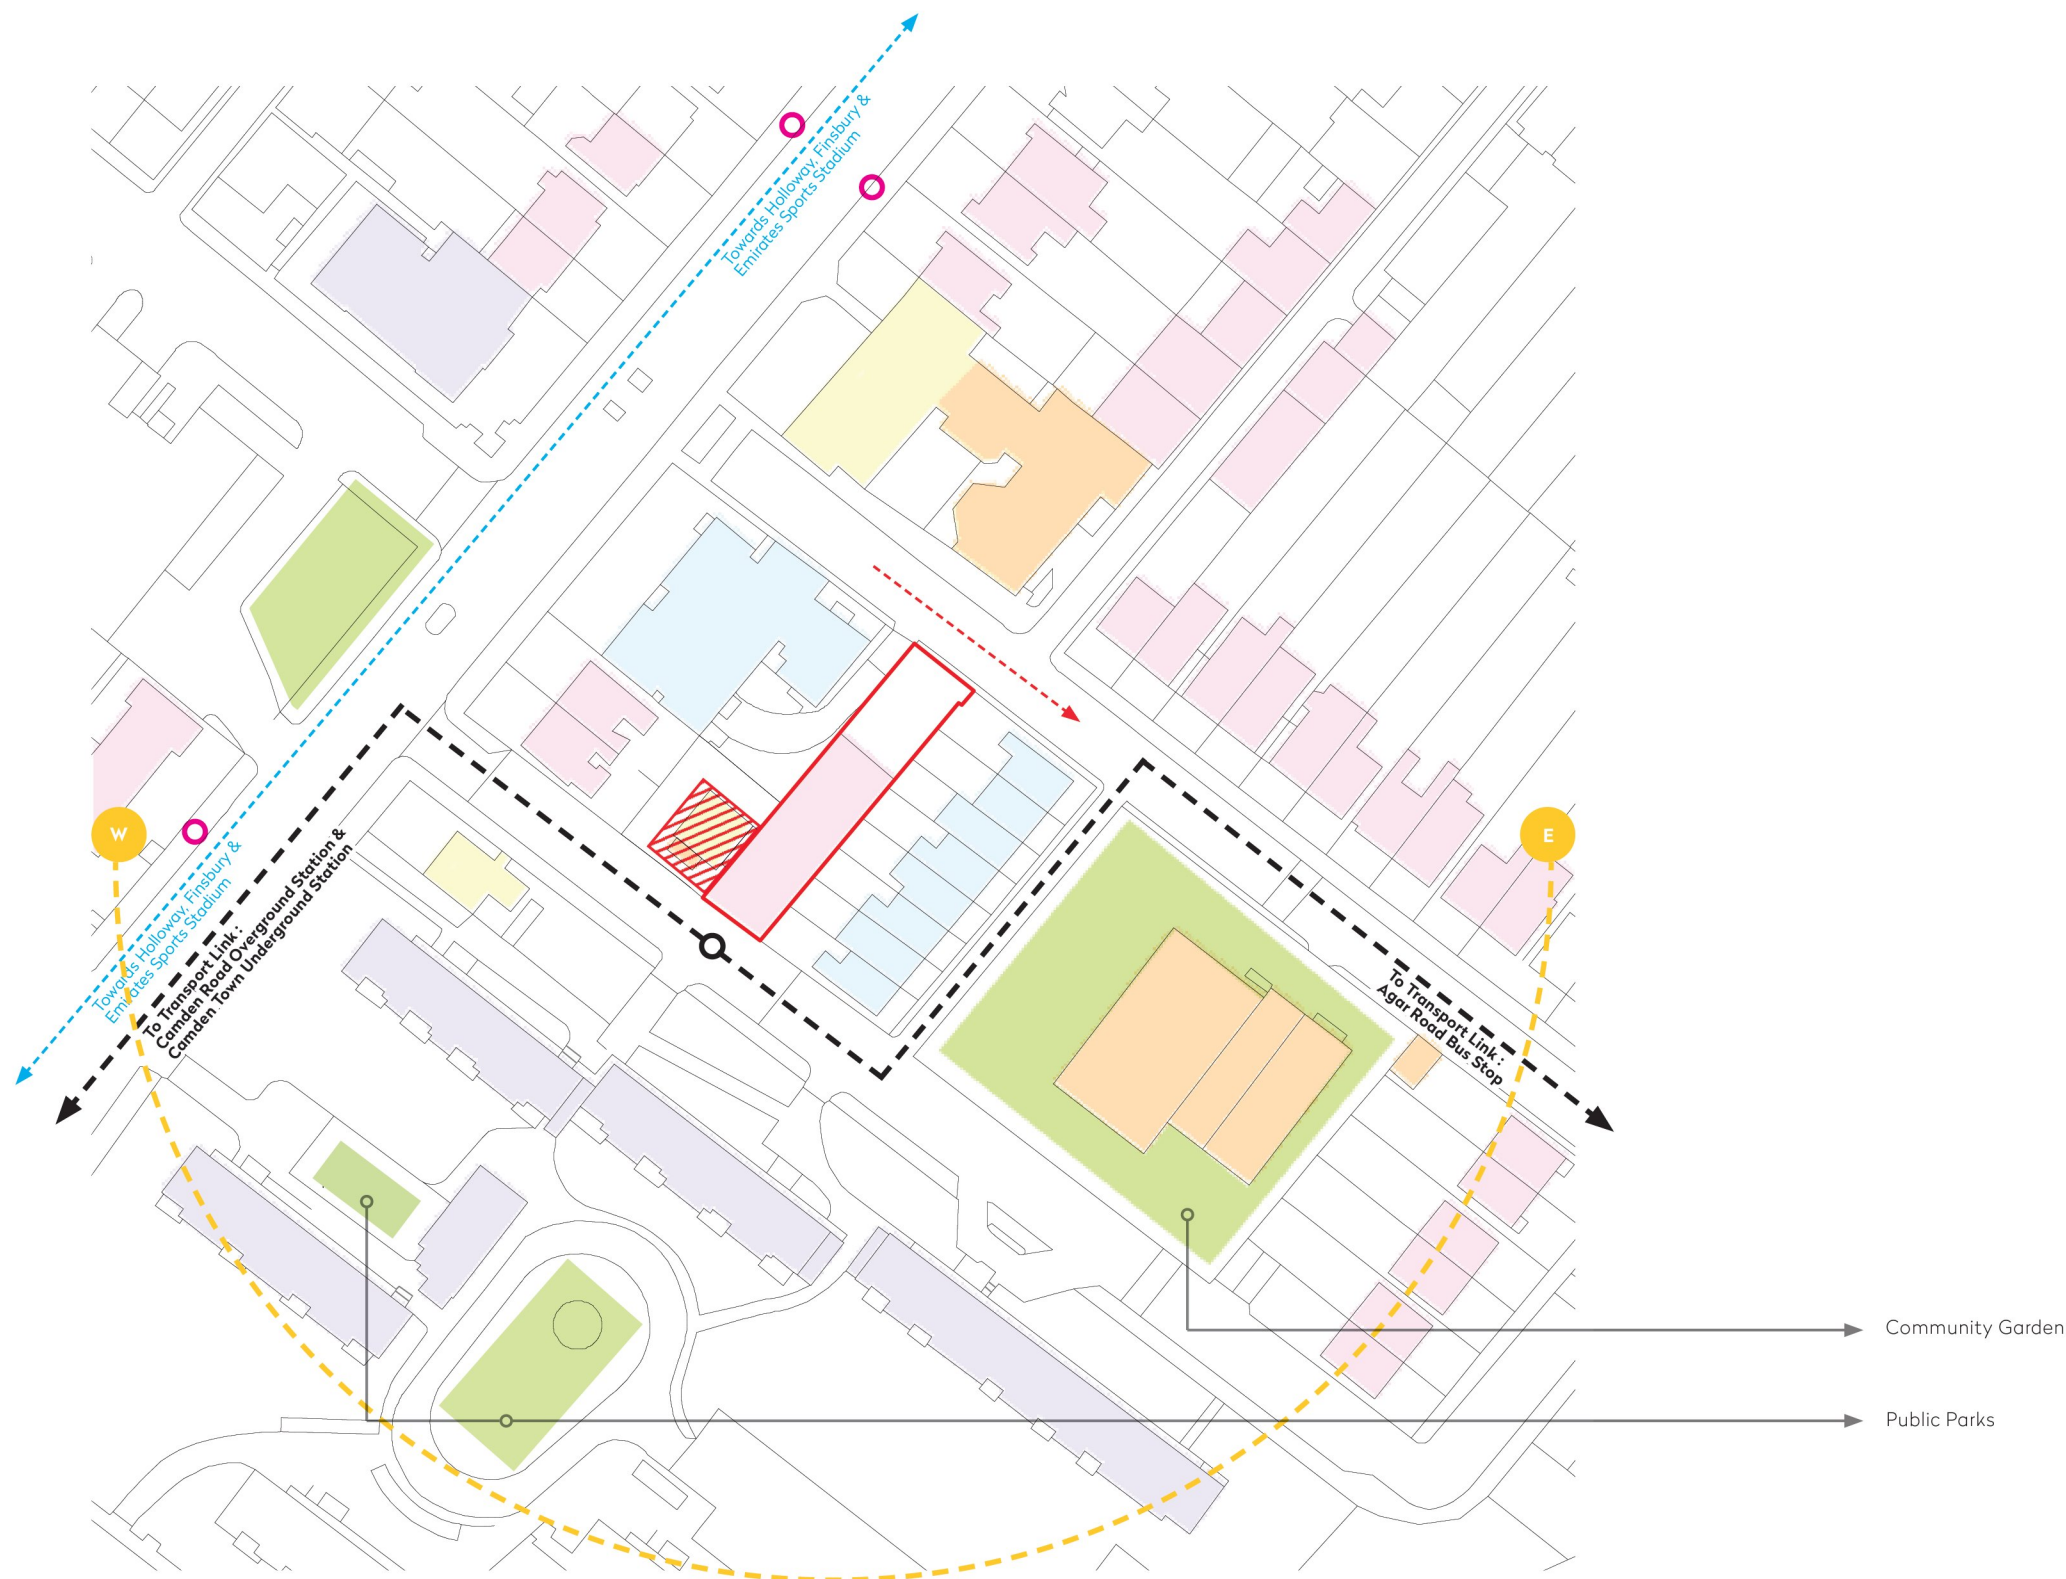

CLIENT
-

PROJECT
Rochester Square, Camden

DRAWING TITLE
Site Analysis

STATUS
Planning

DATE	SCALE
19.10.2017	1:500@A1;1:1000@A3

JOB NO.	ELEMENT	TYPE	DRAWING NO.	REVISION
1606	[--]	GA	004	-

spacelab
18 Wenlock Road London N1 7TA
+44 (0)20 7033 3450 www.spacelab.co.uk