

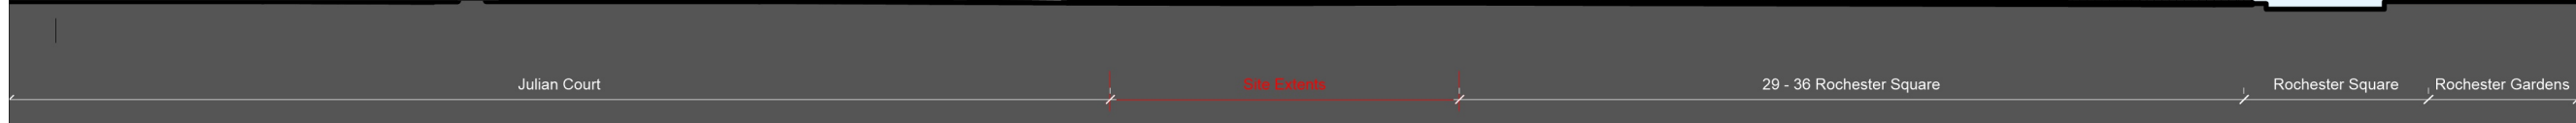


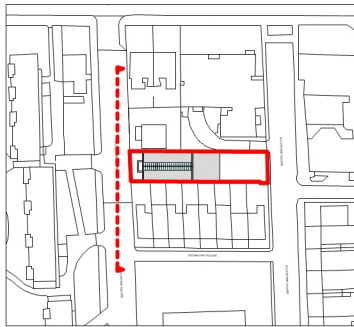

NOTE
This drawing is copyright. Do not scale off dimensions. All dimensions are to be checked on site by contractor. Contractor to report any dimensional discrepancies, errors or omissions prior to commencing on site.

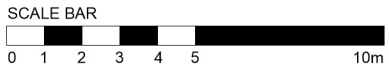

A | EXISTING ELEVATION - AA
1:100 @ A1 / 1:200 @ A3

I			
H			
G			
F			
E			
D			
C			
B			
A			
REV	DATE	DETAILS	BY

CLIENT
-

PROJECT
Rochester Square, Camden

DRAWING TITLE
Existing Ele. - AA Rochester Sq. (South)

STATUS
Planning

DATE 19.10.2017 SCALE 1:100@A1;1:200@A3

JOB NO.	ELEMENT	TYPE	DRAWING NO.	REVISION
1606	[--]	GA	012	-

spacelab

18 Wenlock Road London N1 7TA
+44 (0)20 7033 3450 www.spacelab.co.uk