



NOTE  
This drawing is copyright. Do not scale off dimensions. All dimensions are to be checked on site by contractor. Contractor to report any dimensional discrepancies, errors or omissions prior to commencing on site.

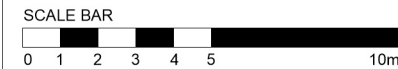

KEY  
— Indicates site boundary

ROCHESTER SQUARE

ROCHESTER SQUARE

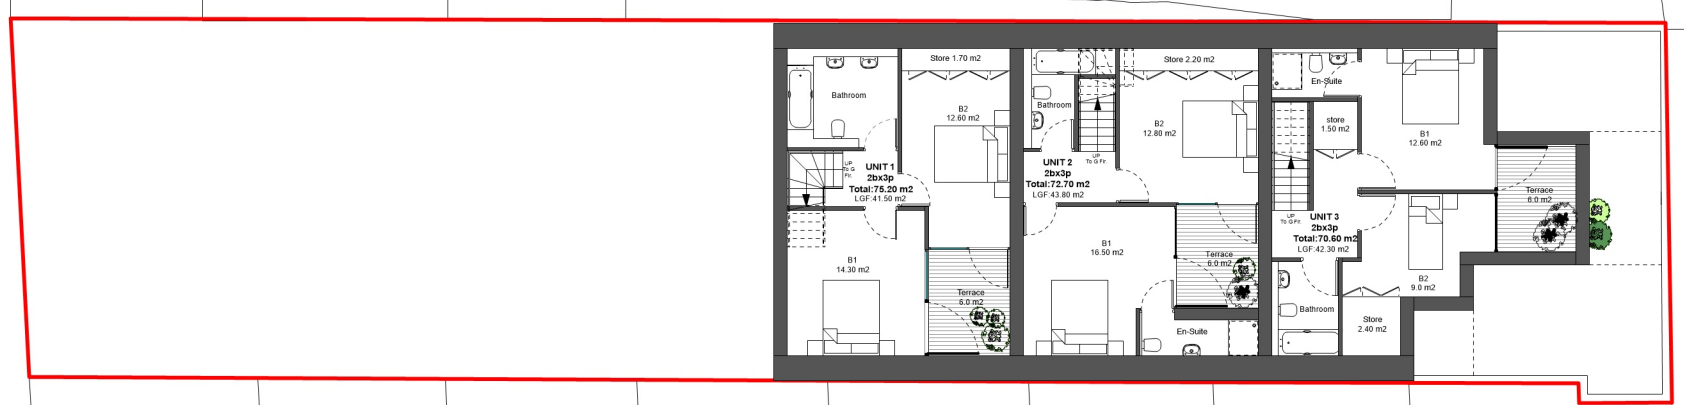

I			
H			
G			
F			
E	24.11.17	Updated Trees	GM
D	19.10.17	Revised Layout	GM
C	05.08.17	Updated Layout	JB
B	09.06.17	Revised Layout	JB
A	22.08.16	Revised layout and areas	CR
REV	DATE	DETAILS	BY

CLIENT  
-

PROJECT  
Rochester Square, Camden

DRAWING TITLE  
Proposed Plans - Basement Plan

STATUS  
Planning

DATE  
24.11.2017

SCALE  
1:100@A1;1:200@A3

JOB NO.	ELEMENT	TYPE	DRAWING NO.	REVISION
1606	[--]	GA	031	D

**spacelab**

18 Wenlock Road London N1 7TA  
+44 (0)20 7033 3450 www.spacelab.co.uk