



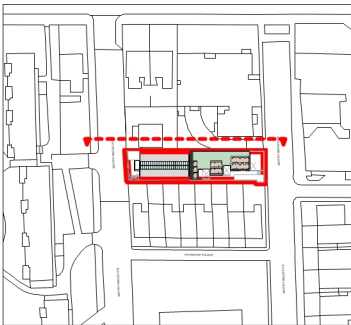

NOTE
This drawing is copyright. Do not scale off dimensions. All dimensions are to be checked on site by contractor. Contractor to report any dimensional discrepancies, errors or omissions prior to commencing on site.

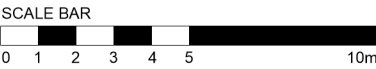

- KEY
- Indicates site boundary
 - Indicates existing building line

- Materials and Finishes Key
- Light brick facade
 - Obscure glazed double glass windows
 - COR-TEN steel
 - Dark aluminum framed double glazed windows and doors
 - Louvre to match COR-TEN
 - Green roof

I		
H		
G		
F		
E		
D		
C	19.10.17	Revised Layout GM
B	09.06.17	Revised Layout JB
A	22.08.16	Revised areas and layout CR
REV	DATE	DETAILS BY

CLIENT

-

PROJECT

Rochester Square, Camden

DRAWING TITLE

Proposed Elevation - DD

STATUS


Planning

DATE	SCALE
19.10.2017	1:100@A1;1:200@A3

JOB NO.	ELEMENT	TYPE	DRAWING NO.	REVISION
1606	[--]	GA	043	C

spacelab

18 Wenlock Road London N1 7TA
+44 (0)20 7033 3450 www.spacelab.co.uk

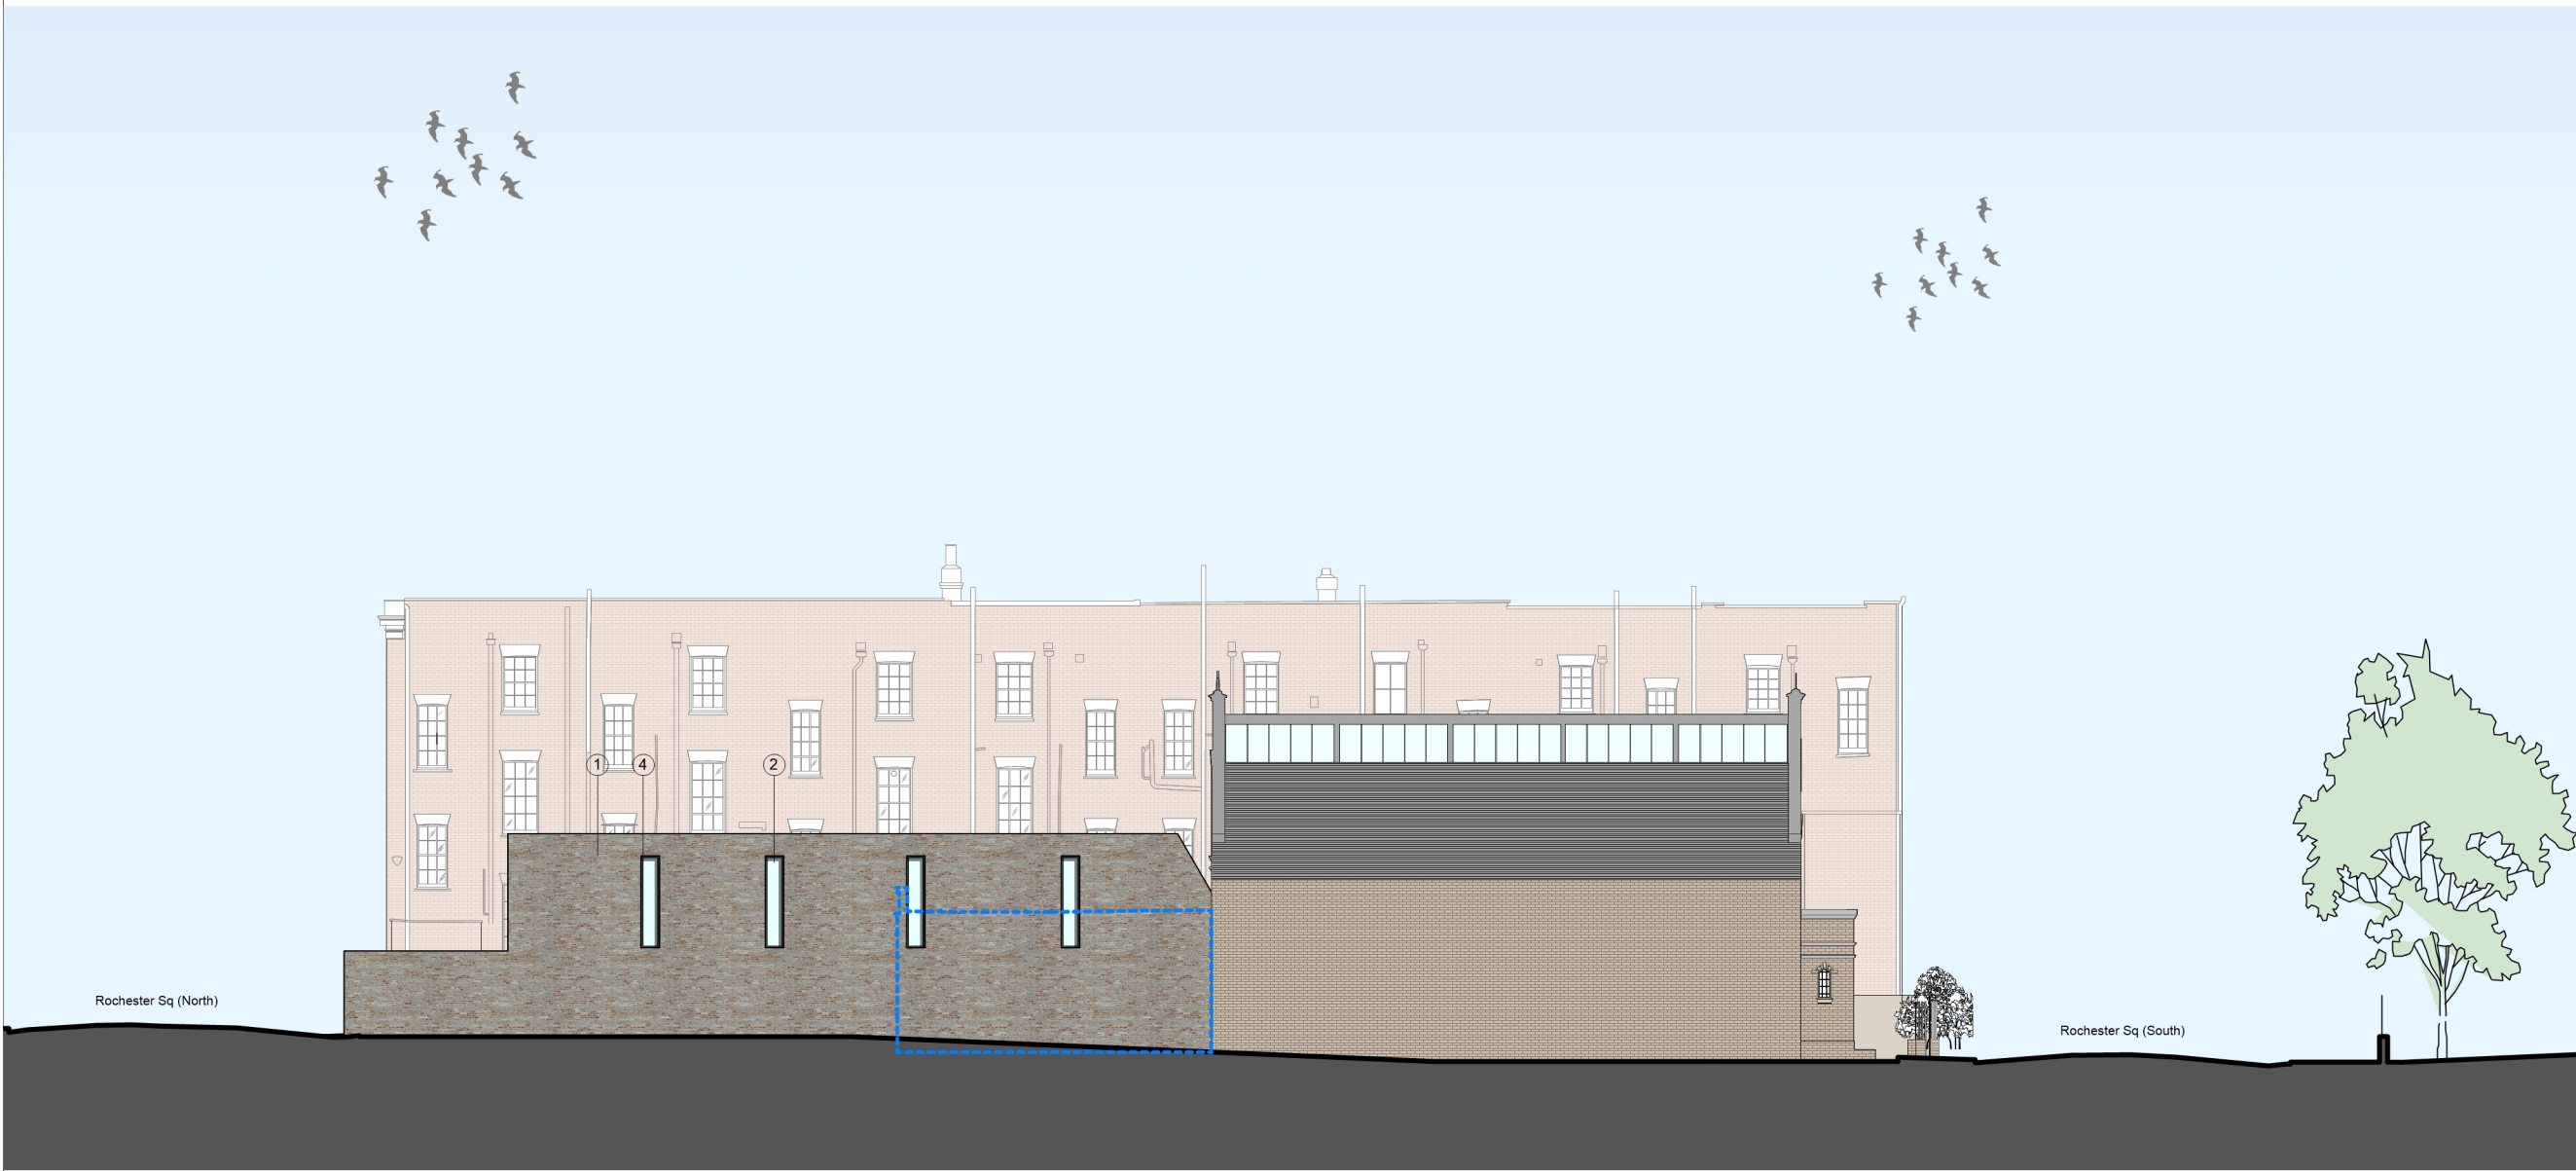

D | PROPOSED ELEVATION - DD
1:100 @ A1 / 1:200 @ A3