



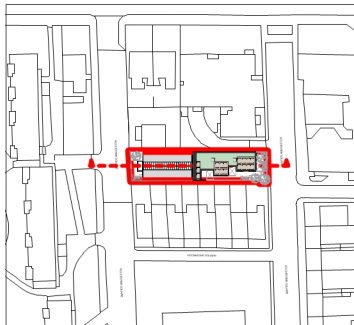


NOTE
This drawing is copyright. Do not scale off dimensions. All dimensions are to be checked on site by contractor. Contractor to report any dimensional discrepancies, errors or omissions prior to commencing on site.

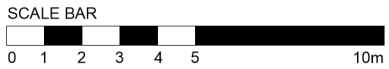

- KEY**
- Indicates site boundary
 - - - Indicates existing building line

- Materials and Finishes Key**
1. Light brick facade
 2. Obscure glazed double glass windows
 3. COR-TEN steel
 4. Dark aluminum framed double glazed windows and doors
 5. Louvre to match COR-TEN
 6. Green roof

I			
H			
G			
F			
E			
D			
C	19.10.17	Revised Layout	GM
B	09.06.17	Revised Layout	JB
A	22.08.16	Revised Areas and Layouts	CR
REV	DATE	DETAILS	BY

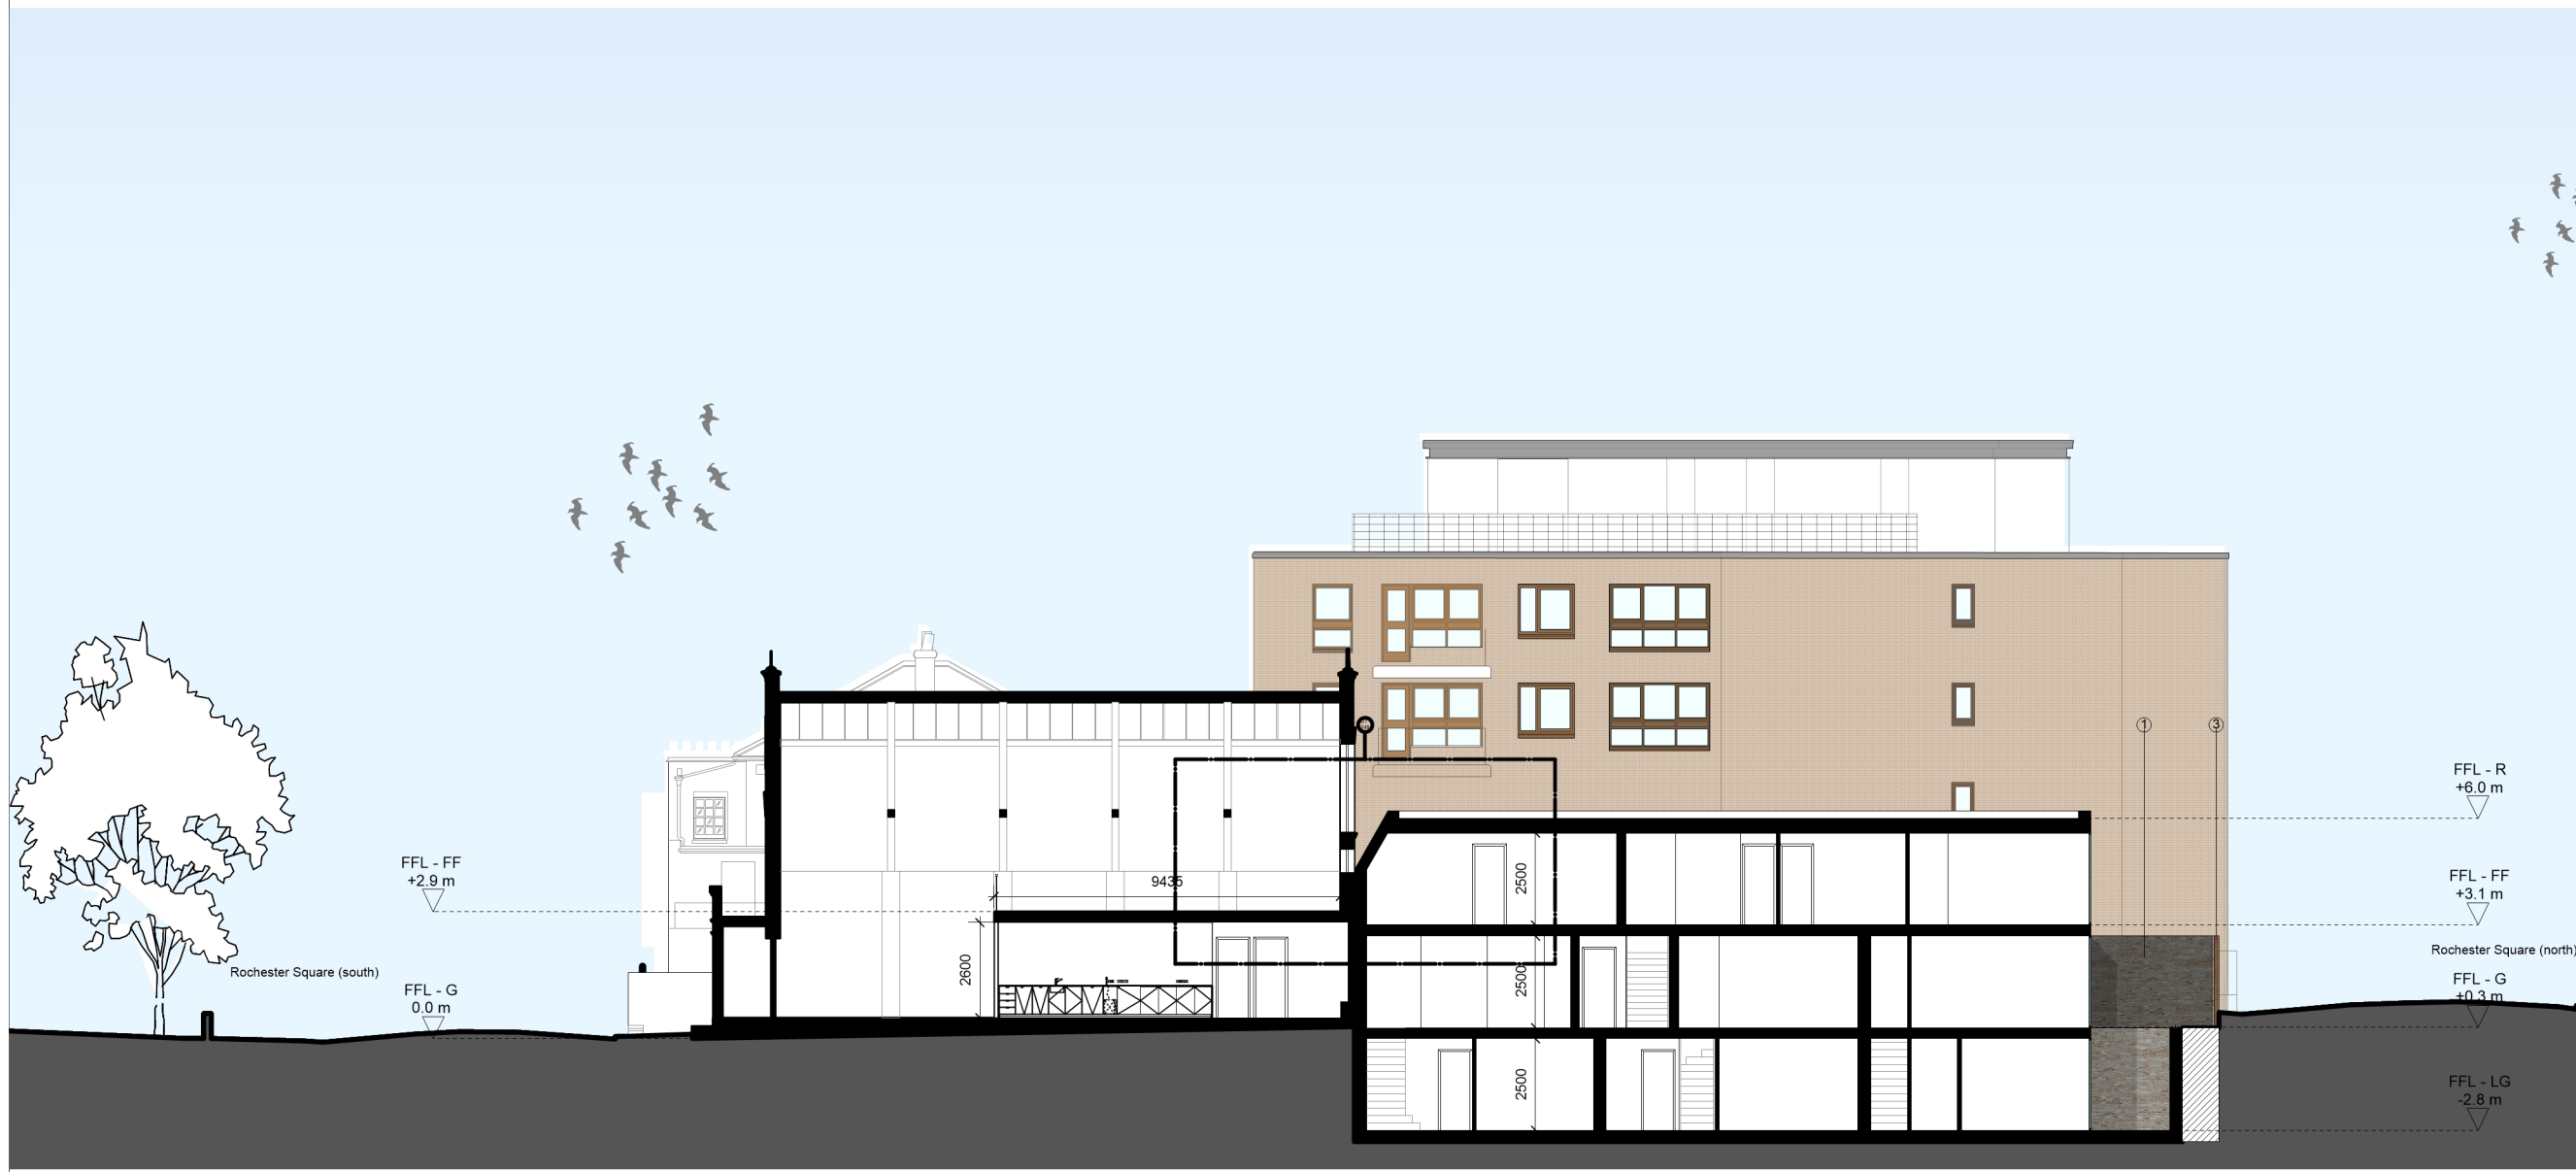

D PROPOSED SECTION - DD
1:100 @ A1 / 1:200 @ A3

CLIENT
-

PROJECT
Rochester Square, Camden

DRAWING TITLE
Proposed Section - DD

STATUS
Planning

DATE 19.10.2017 SCALE 1:100@A1;1:200@A3

JOB NO.	ELEMENT	TYPE	DRAWING NO.	REVISION
1606	[--]	GA	048	C

spacelab

18 Wenlock Road London N1 7TA
+44 (0)20 7033 3450 www.spacelab.co.uk