




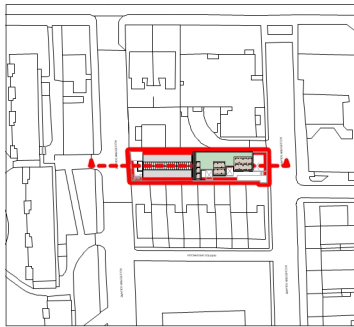

NOTE
This drawing is copyright. Do not scale off dimensions. All dimensions are to be checked on site by contractor. Contractor to report any dimensional discrepancies, errors or omissions prior to commencing on site.

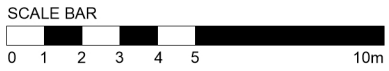

- KEY**
- Indicates site boundary
 - - - Indicates existing building line
- Materials and Finishes Key**
1. Light brick facade
 2. Obscure glazed double glass windows
 3. COR-TEN steel
 4. Dark aluminum framed double glazed windows and doors
 5. Louvre to match COR-TEN
 6. Green roof

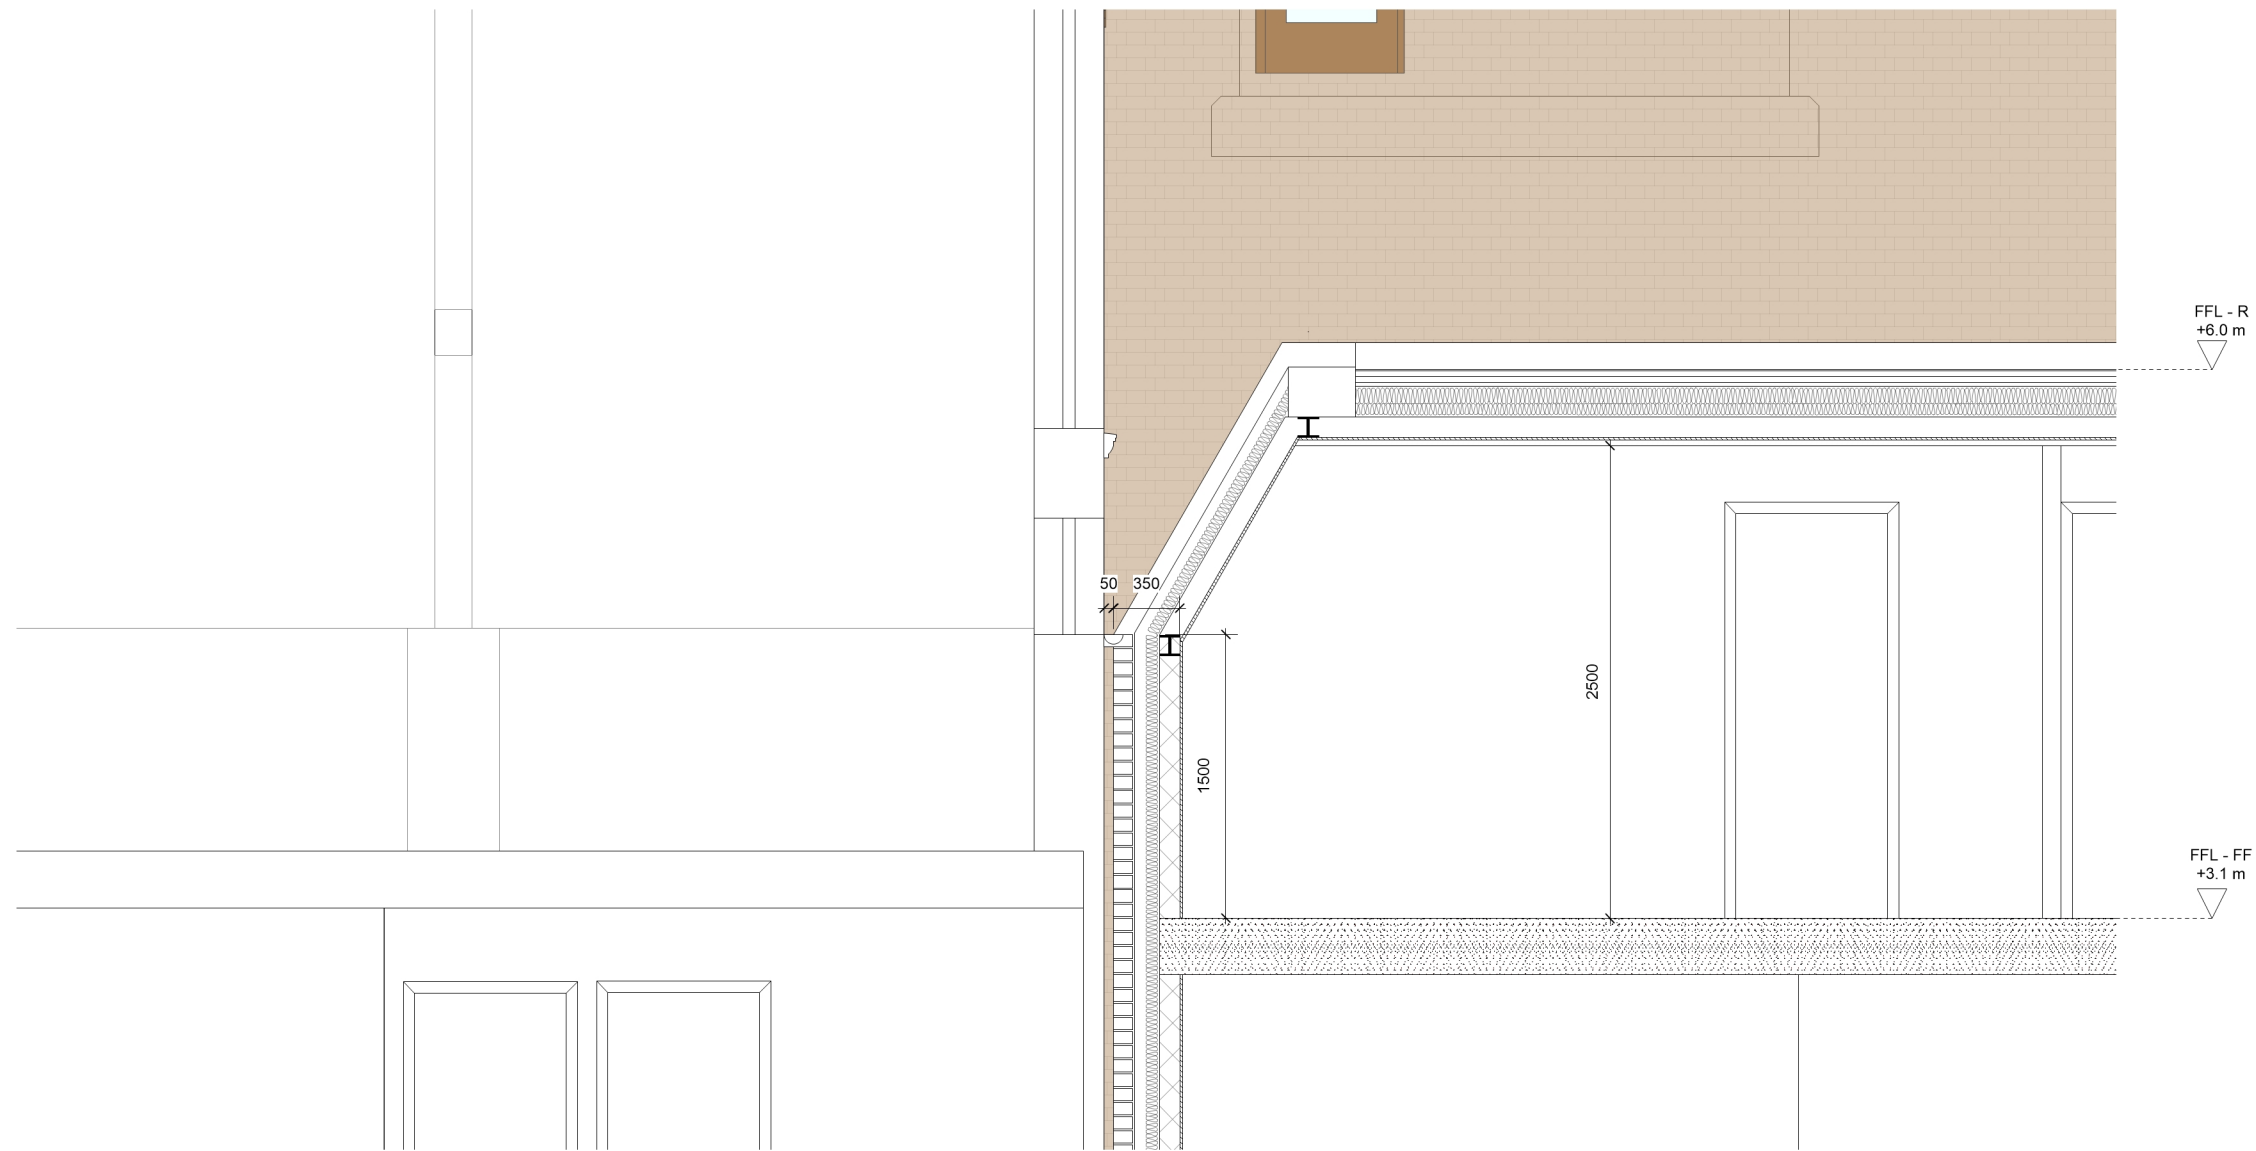

I			
H			
G			
F			
E			
D			
C			
B			
A			
REV	DATE	DETAILS	BY

CLIENT
-

PROJECT
Rochester Square, Camden

DRAWING TITLE
Roof Detail

STATUS
Planning

DATE: 19.10.2017 SCALE: 1:20@A1;1:40@A3

JOB NO.	ELEMENT	TYPE	DRAWING NO.	REVISION
1606	[--]	GA	049	

spacelab
18 Wenlock Road London N1 7TA
+44 (0)20 7033 3450 www.spacelab.co.uk