


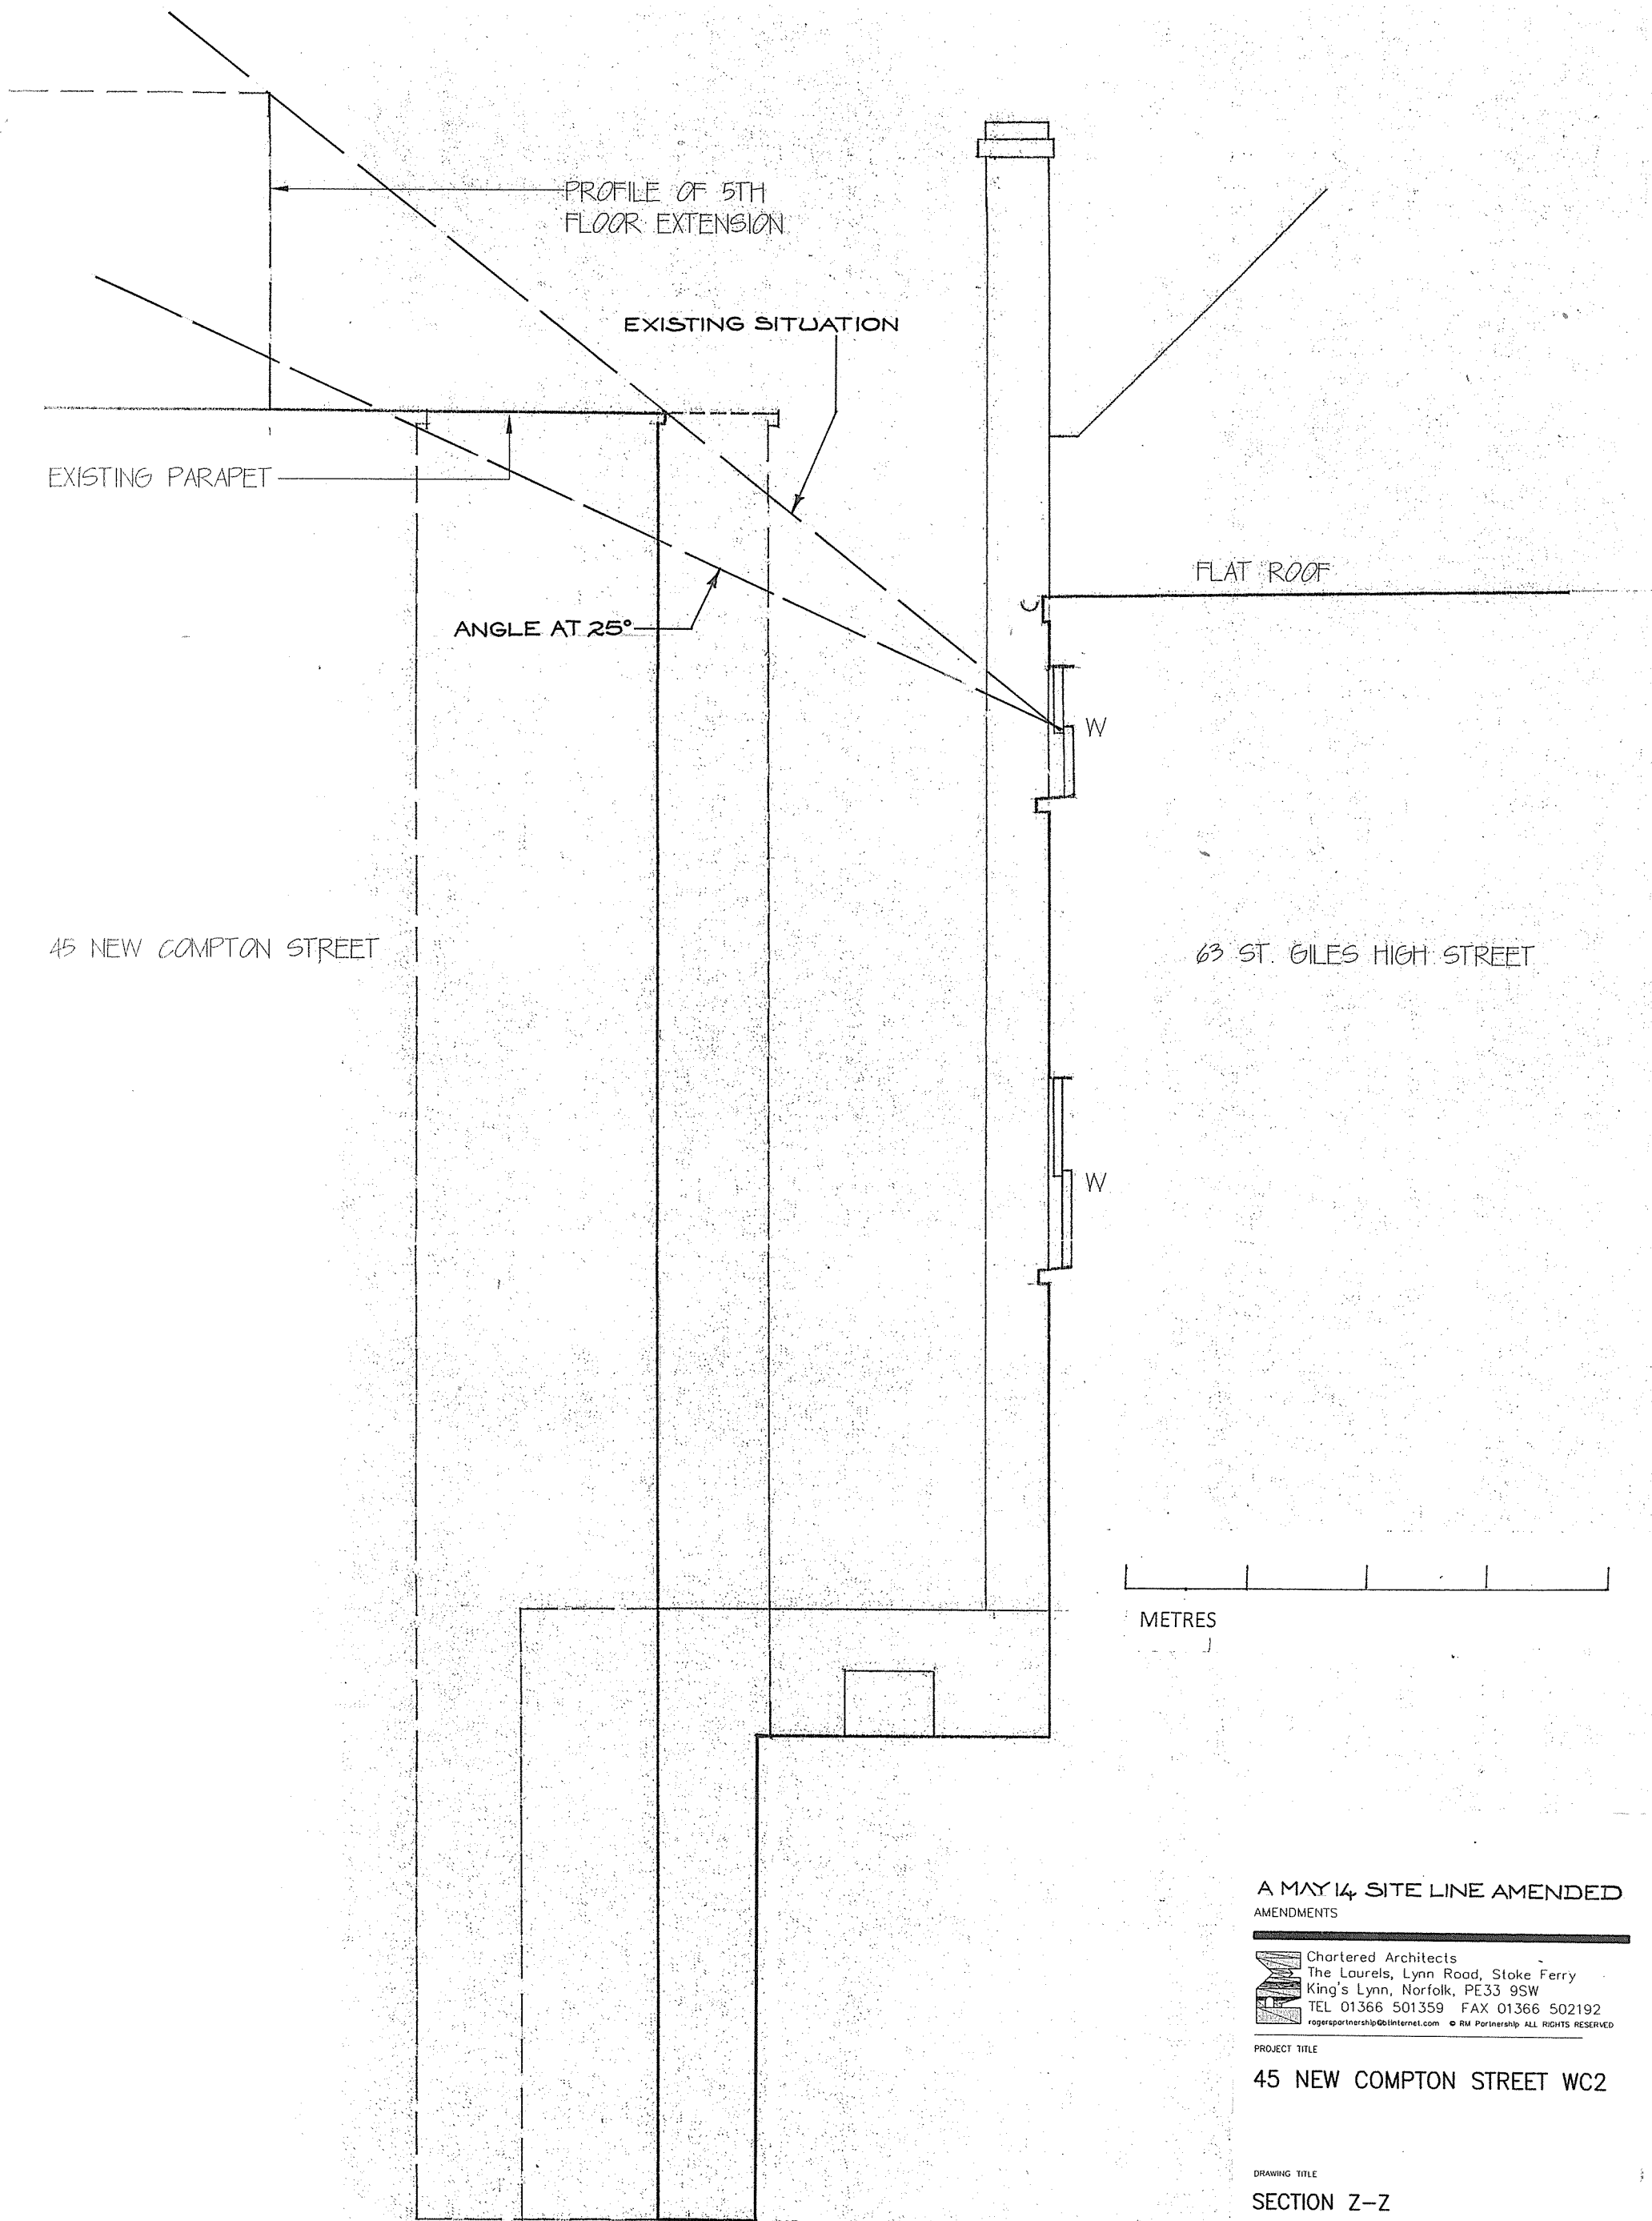

SECTION Z-Z (NB. WORST CASE) (1:50)

A MAY 14 SITE LINE AMENDED
AMENDMENTS

Chartered Architects
The Laurels, Lynn Road, Stoke Ferry
King's Lynn, Norfolk, PE33 9SW
TEL 01366 501359 FAX 01366 502192
rogerspartnership@btinternet.com © RM Partnership ALL RIGHTS RESERVED

PROJECT TITLE
45 NEW COMPTON STREET WC2

DRAWING TITLE
SECTION Z-Z

DATE DEC '13 DRAWN D.W. SCALE 1:50, © A3

DRAWING STATUS
PRELIMINARY

JOB/DRG NO.
0814/206

REV
A